




A INTERIOR ELEVATION
A-2.2 SCALE: 1/4"= 1'-0"

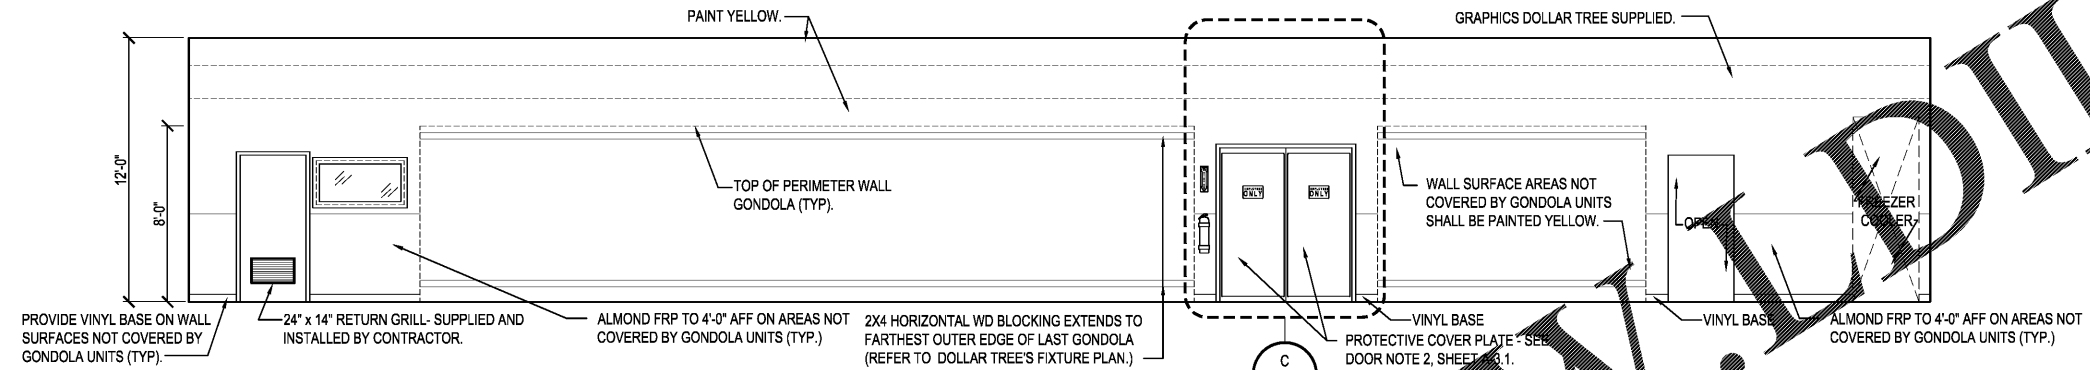

B INTERIOR ELEVATION
A-2.2 SCALE: 1/4"= 1'-0"

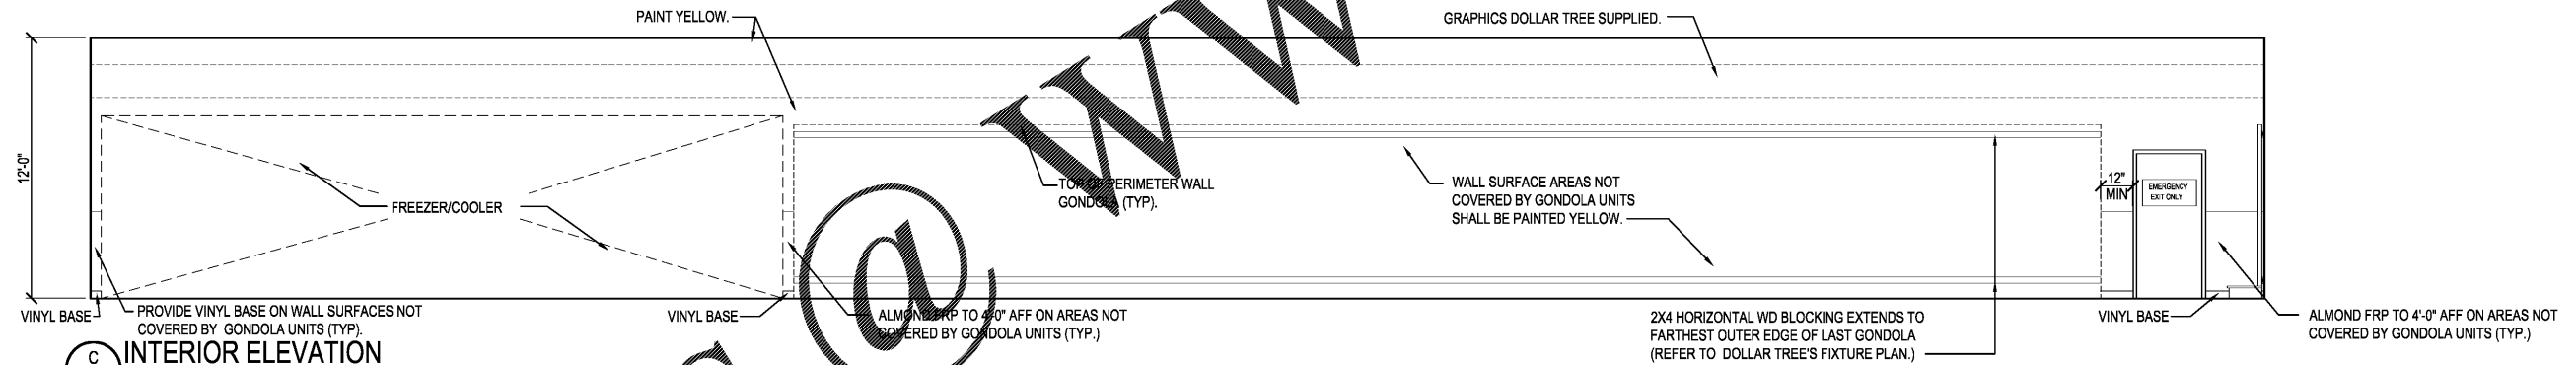

C INTERIOR ELEVATION
A-2.2 SCALE: 1/4"= 1'-0"

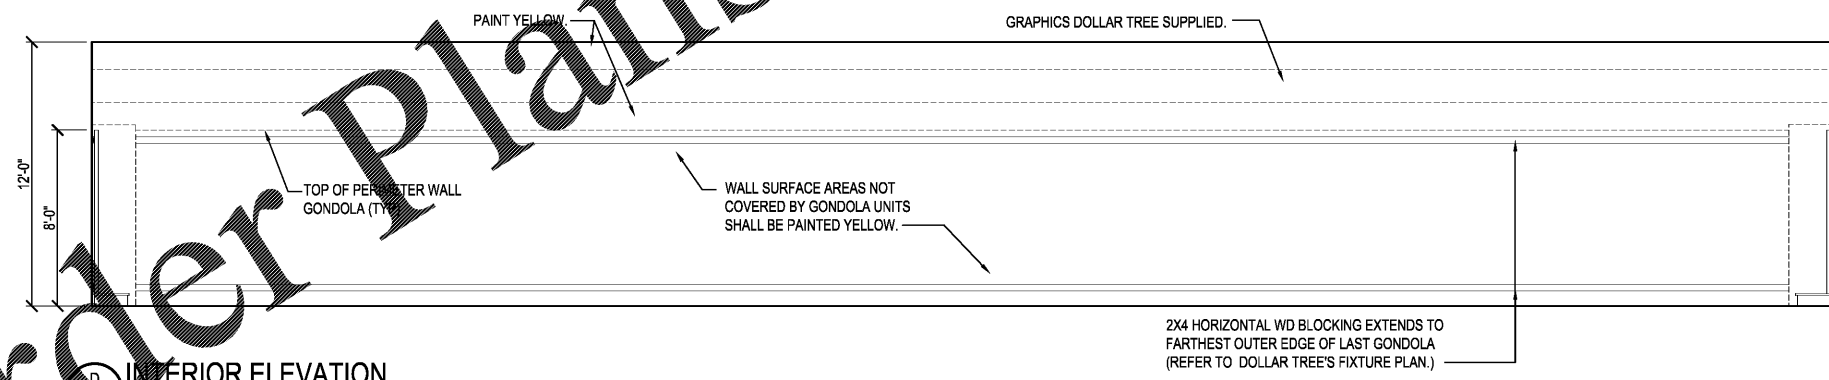

D INTERIOR ELEVATION
A-2.2 SCALE: 1/4"= 1'-0"

Order Plans



REV.	DATE	DRN	CHK	DESCRIPTION
▲	08/08/17	RWH	LGS	
▲		DRN	CHK	



DOLLAR TREE
COLUMBUS, GA
INTERIOR ELEVATIONS
PROJ. NO. 17138-73 DWG. NO. A-2.2