




A LOCKER AND TRAINING DESK ELEVATION
A-2.5 SCALE: 3/4" = 1'-0"

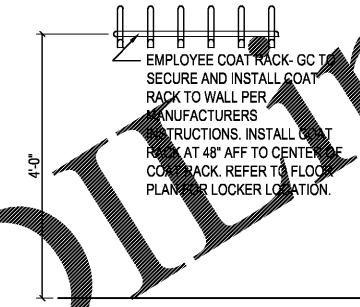

B COAT RACK ELEVATION
A-2.5 SCALE: 3/4" = 1'-0"

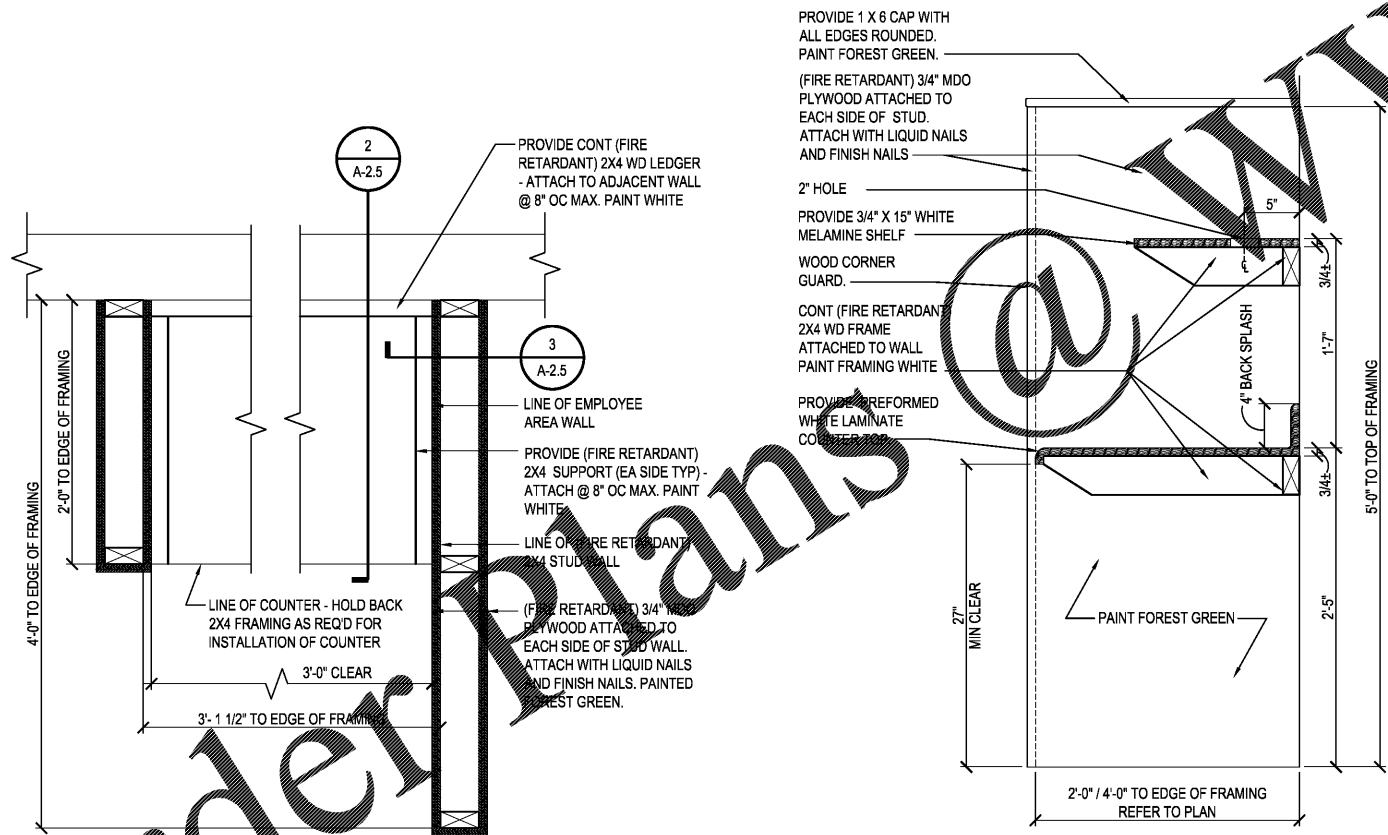

2 SECTION
A-2.5 SCALE: 1 1/2" = 1'-0"

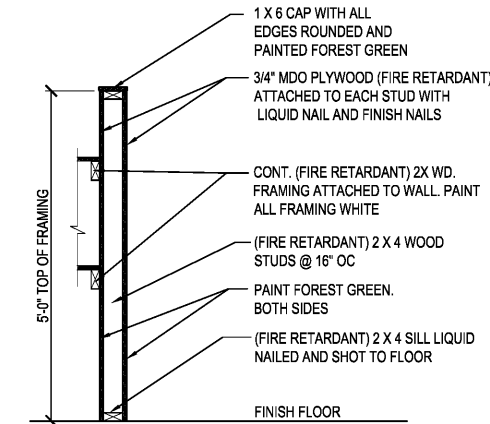

3 EMPLOYEE AREA SECTION
A-2.5 SCALE: 3/4" = 1'-0"

1 PLAN DETAIL
A-2.5 SCALE: 1 1/2" = 1'-0"

	3901 SPRING HILL AVENUE MOBILE, ALABAMA 36608 (251) 344-7073 / FAX (251) 343-9179	<table border="1"> <tr> <th>REV.</th> <th>DATE</th> <th>DRN</th> <th>CHK</th> <th>DESCRIPTION</th> </tr> <tr> <td>▲</td> <td>08/08/17</td> <td>RWH</td> <td>LS</td> <td></td> </tr> </table>	REV.	DATE	DRN	CHK	DESCRIPTION	▲	08/08/17	RWH	LS	
REV.	DATE	DRN	CHK	DESCRIPTION								
▲	08/08/17	RWH	LS									
DOCUMENT CONTROL		PROJ. NO. 17138-73 DWG. NO. A-2.5										