

OCCUPANCY					
ROOM #	ROOM NAME	Occupant Type	SF per Person	Occupancy Area	Occupancy
101	TENANT 1	M	30 SF	11401 SF	381
102	TENANT 2	M	30 SF	3658 SF	122
				TOTAL:	503

### LIFE SAFETY PLAN LEGEND

- ROOM NAME
- ROOM NUMBER
- ROOM OCCUPANT TYPE
- ROOM OCCUPANT COUNT
- ROOM AREA
- (M) MERCANTILE - BASEMENT & GRADE FLOOR AREA (30 GROSS)
- (##) EXIT OCCUPANT LOADS ESTABLISHED BY TABLE 1003.1
- (##) EXIT CAPACITY (ALLOWED)
- (KB) EXISTING DOOR COORDINATE FINAL LOCATION WITH LOCAL AUTHORITIES
- (#) DISTANCE TO EXIT
- PATH OF TRAVEL

**MBI**  
 michael brady inc.  
 1550 PALM BEACH CENTER PARKWAY  
 SUITE 200  
 LAKE MARY, FLORIDA 32746  
 PHONE: 407.596.0300  
 FAX: 407.596.0306  
 www.michaelbradyinc.com  
 #FCH1550P1018  
 #A33000028

THE DESIGN PROFESSIONAL DENIES ANY AND ALL RESPONSIBILITY AND LIABILITY FOR PROBLEMS WHICH ARISE FROM FAILURE TO FOLLOW THESE PLANS, SPECIFICATIONS AND THE DESIGN INTENT THEY CONVEY, OR PROBLEMS WHICH ARISE FROM OTHERS FAILURE TO OBTAIN AND/OR FOLLOW THE DESIGN PROFESSIONAL'S GUIDANCE WITH RESPECT TO ANY ERRORS, OMISSIONS, INCONSISTENCIES, AMBIGUITIES OR CONFLICTS WHICH ARE ALLEGED.

SCOTT D. MALENOCK  
 APR25 10 104990


A NEW DEVELOPMENT FOR:  
**WEST PALM BEACH  
 RETAIL BUILDING**  
 1560 PALM BEACH LAKES BLVD  
 WEST PALM BEACH, FL 33401

THIS DRAWING HAS BEEN ISSUED:  
 FOR REVIEW ONLY  
 FOR PERMITTING ONLY  
 SCHEMATIC DESIGN  
 DESIGN DEVELOPMENT  
 CONSTRUCTION DOCUMENTS

Drawing Title:  
 LIFE SAFETY PLAN

Date: 05/24/17  
 Designed By: A.L.S.  
 Drawn By: A.L.S.  
 Reviewed By: S.D.M.  
 Comm. No. 170217  
 Revisions:

Sheet: 1 of 1  
 Sheet No. A0.1

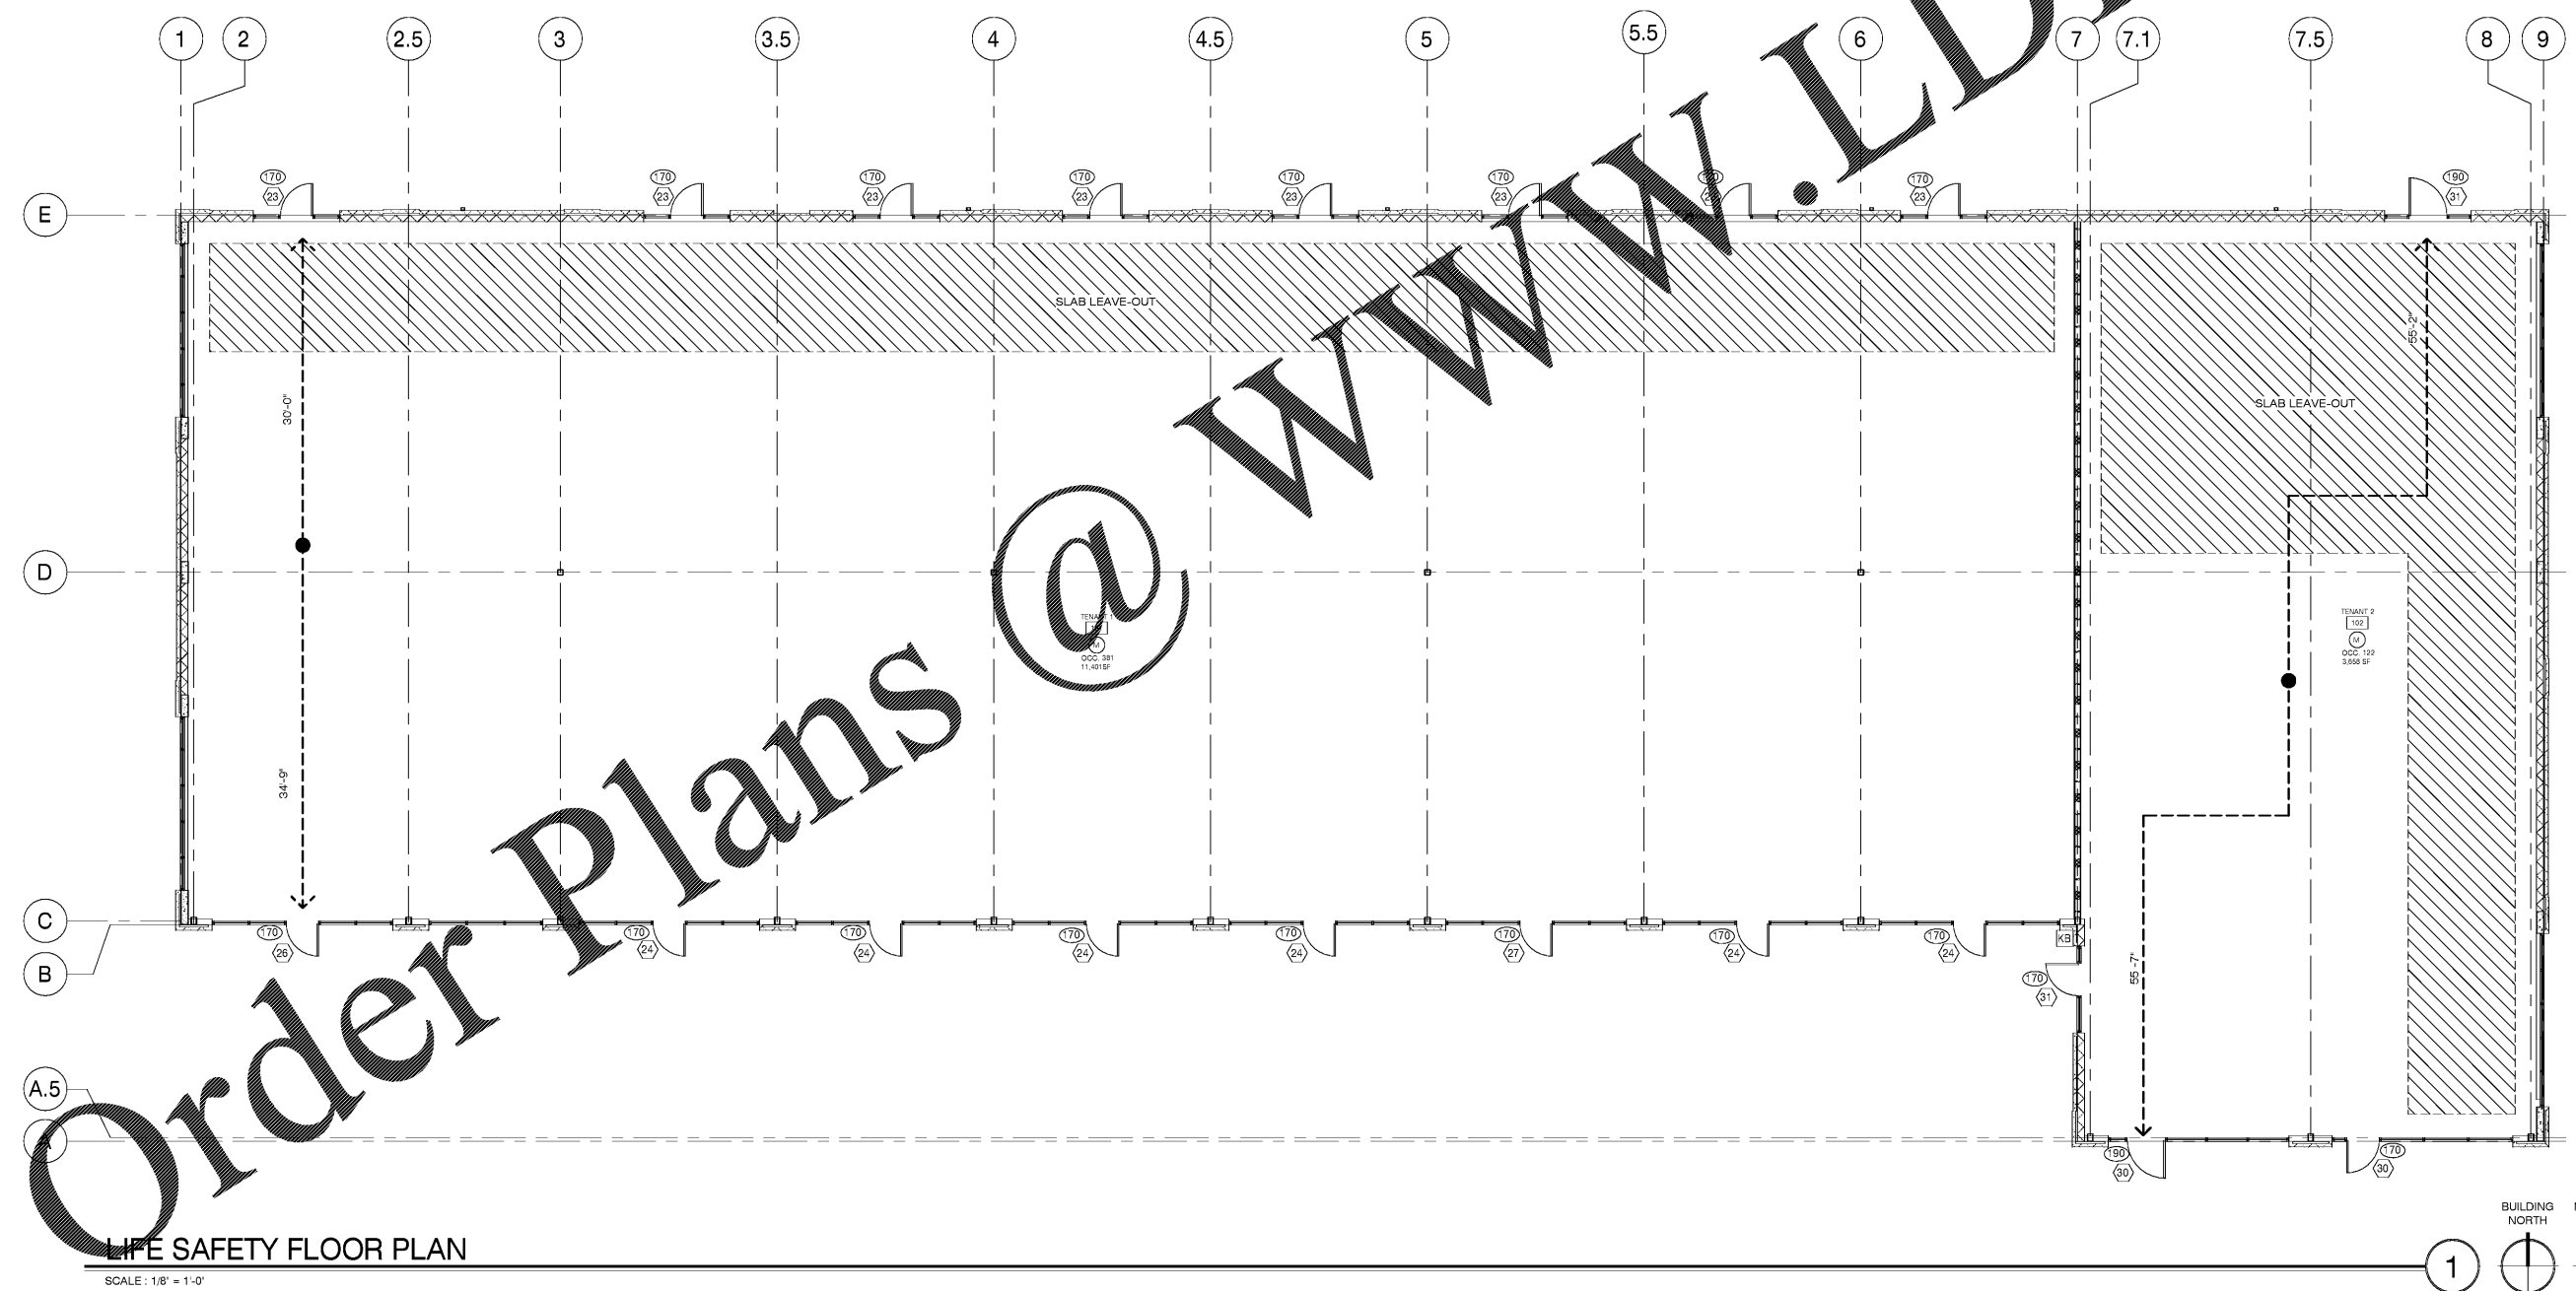

C:\Users\ashleya\Documents\West Palm Beach Retail\_DoorRelocation\_ashleya.rvt  
 5/6/2017 2:36:24 PM

Order Plans @ WWW.LDILine.com

WWW.LDILine.com