


PARAPET DETAIL

SCALE: 1 1/2" = 1'-0"


1

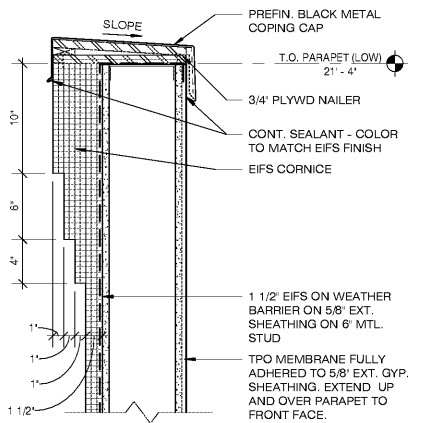

PARAPET DETAIL

SCALE: 1 1/2" = 1'-0"


2

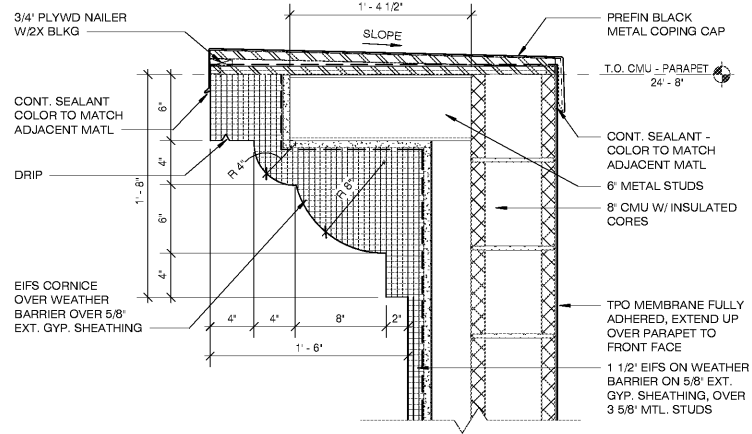

PARAPET DETAIL

SCALE: 1 1/2" = 1'-0"


3

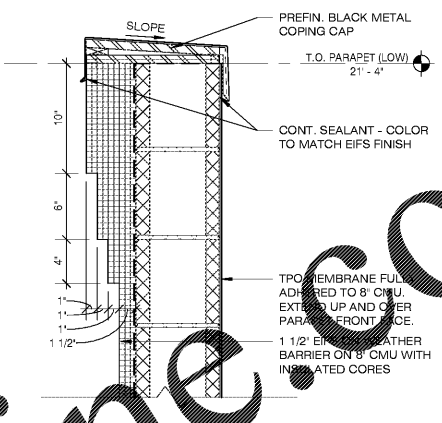

PARAPET DETAIL

SCALE: 1 1/2" = 1'-0"


4

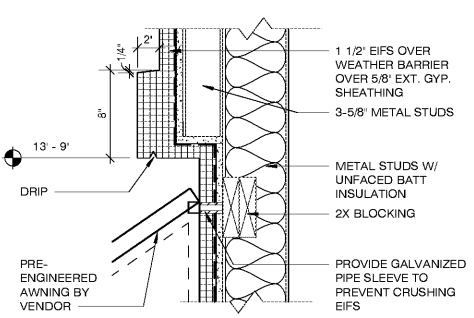

EIFS BAND DETAIL

SCALE: 1 1/2" = 1'-0"


5

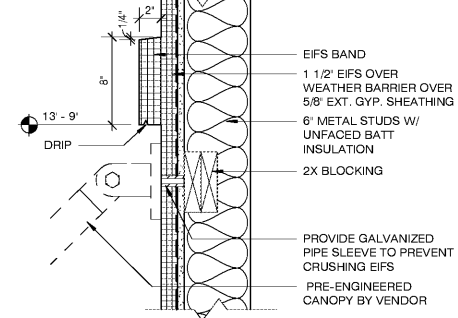

EIFS BAND DETAIL

SCALE: 1 1/2" = 1'-0"


6

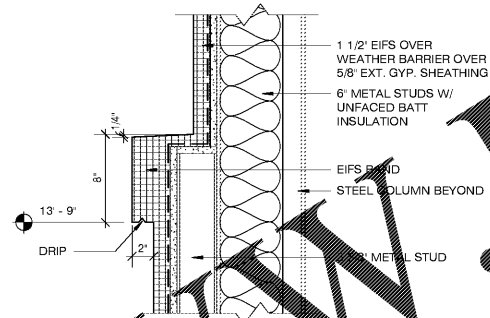

EIFS BAND DETAIL

SCALE: 1 1/2" = 1'-0"


7

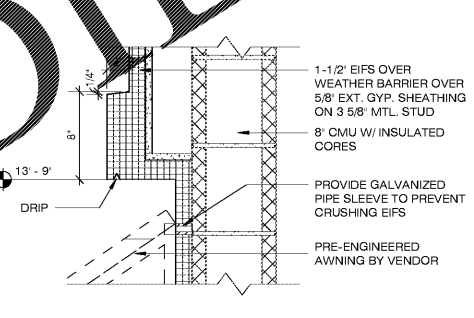

EIFS BAND DETAIL

SCALE: 1 1/2" = 1'-0"


8

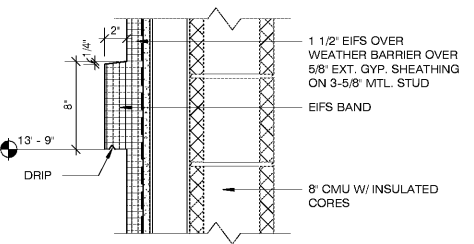

EIFS BAND DETAIL

SCALE: 1 1/2" = 1'-0"


9

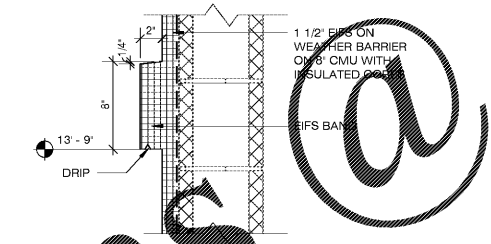

EIFS BAND DETAIL

SCALE: 1 1/2" = 1'-0"


10

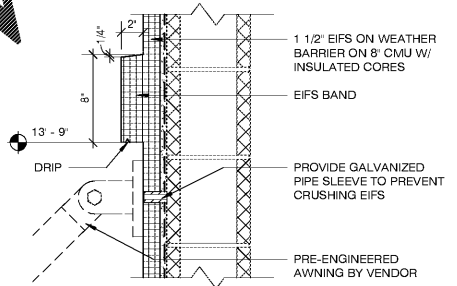

EIFS BAND DETAIL

SCALE: 1 1/2" = 1'-0"


11

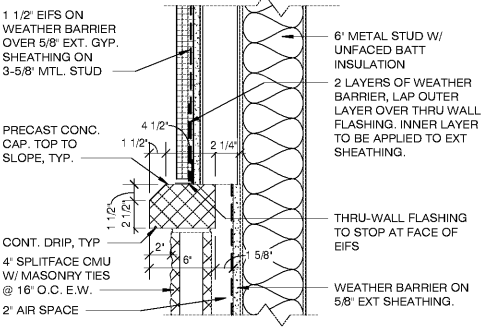

CAP DETAIL

SCALE: 1 1/2" = 1'-0"


12

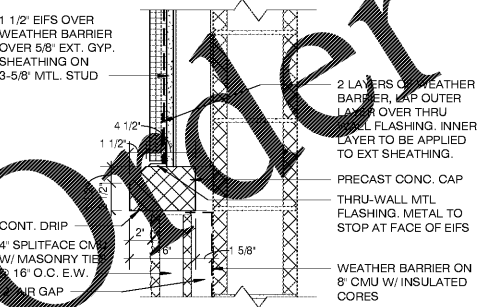

CAP DETAIL

SCALE: 1 1/2" = 1'-0"

13

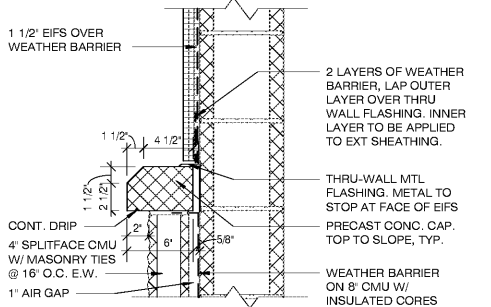

CAP DETAIL

SCALE: 1 1/2" = 1'-0"

14

MBI
michael brady inc.
1550 PALM BEACH CENTER PARKWAY
SUITE 200
LAKE MARY, FLORIDA 32746
PHONE: 407.596.0300
FAX: 407.596.0306
www.michaelbradyinc.com

THE DESIGN PROFESSIONAL DENIES ANY AND ALL RESPONSIBILITY AND LIABILITY FOR PROBLEMS WHICH ARISE FROM FAILURE TO FOLLOW THESE PLANS, SPECIFICATIONS AND THE DESIGN INTENT THEY CONVEY, OR PROBLEMS WHICH ARISE FROM OTHERS FAILURE TO OBTAIN AND/OR FOLLOW THE DESIGN PROFESSIONALS GUIDANCE WITH RESPECT TO ANY ERRORS, OMISSIONS, INCONSISTENCIES, AMBIGUITIES OR CONFLICTS WHICH ARE ALLEGED.

COPYRIGHT MICHAEL BRADY INC. 2017
SCOTT D. MALENOCK
APR25 10 104990

A NEW DEVELOPMENT FOR:
**WEST PALM BEACH
RETAIL BUILDING**
1550 PALM BEACH LAKES BLVD
WEST PALM BEACH, FL 33401

THIS DRAWING HAS BEEN ISSUED:
 FOR REVIEW ONLY
 FOR PERMITTING ONLY
 SCHEMATIC DESIGN
 DESIGN DEVELOPMENT
 CONSTRUCTION DOCUMENTS

Drawing Title:
DETAILS

Date: 05/24/17

Designed By: A.L.S.
Drawn By: A.L.S.
Reviewed By: S.D.M.

Comm. No. 170217

Revisions:

Sheet: Sheet
of No.
A6.1

C:\Users\ashley\Documents\West Palm Beach Retail_Door\Relocation_ashley.rvt
5/8/2017 2:39:45 PM

Order Plans @