




**WALL DETAIL**  
SCALE: 1 1/2" = 1'-0"  
1

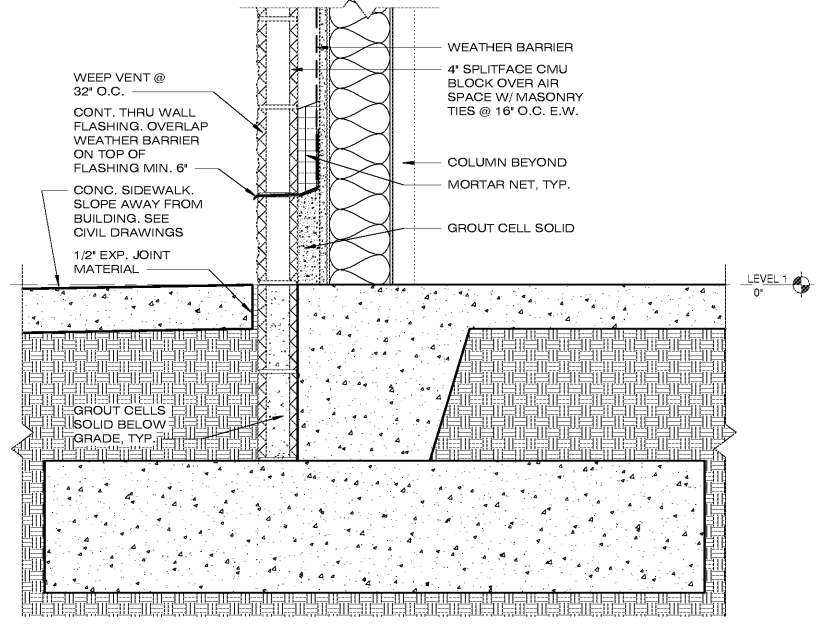

**WALL DETAIL**  
SCALE: 1 1/2" = 1'-0"  
2

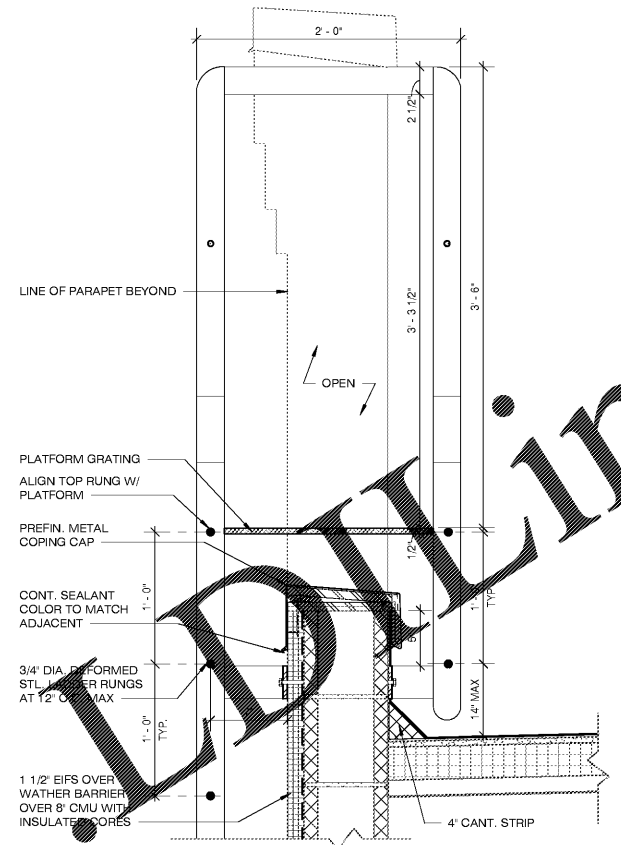

**ROOF LADDER DETAIL**  
SCALE: 1 1/2" = 1'-0"  
3

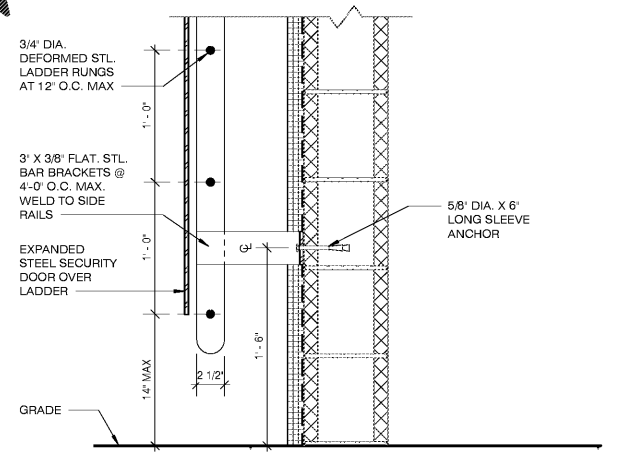

**MBI**  
michael brady inc.  
155 CONRAME CENTER PARKWAY  
SUITE 200  
LAKE MARY, FLORIDA 32746  
PHONE: 407-596-0300  
FAX: 407-596-0306  
www.michaelbradyinc.com

THE DESIGN PROFESSIONAL DENIES ANY AND ALL RESPONSIBILITY AND LIABILITY FOR PROBLEMS WHICH ARISE FROM FAILURE TO FOLLOW THESE PLANS, SPECIFICATIONS AND THE DESIGN INTENT THEY CONVEY, OR PROBLEMS WHICH ARISE FROM OTHERS FAILURE TO OBTAIN AND/OR FOLLOW THE DESIGN PROFESSIONALS GUIDANCE WITH RESPECT TO ANY ERRORS, OMISSIONS, INCONSISTENCIES, AMBIGUITIES OR CONFLICTS WHICH ARE ALLEGED.

COPYRIGHT © MICHAEL BRADY INC. 2017  
SCOTT D. MALENOCK  
ARCHITECT  
A192510 104990

A NEW DEVELOPMENT FOR:  
**WEST PALM BEACH  
RETAIL BUILDING**  
1560 PALM BEACH LAKES BLVD  
WEST PALM BEACH, FL 33401

THIS DRAWING HAS BEEN ISSUED:  
 FOR REVIEW ONLY  
 FOR PERMITTING ONLY  
 SCHEMATIC DESIGN  
 DESIGN DEVELOPMENT  
 CONSTRUCTION DOCUMENTS

Drawing Title:  
DETAILS

Date: 05/24/17  
Designed By: A.L.S.  
Drawn By: A.L.S.  
Reviewed By: S.D.M.  
Comm. No. 170217  
Revisions:

Sheet:  
of Sheet  
No.  
**A6.2**

Order Plans @ [www.LDOnline.com](http://www.LDOnline.com)