

THE DESIGN PROFESSIONAL SHALL BE RESPONSIBLE AND LIABLE FOR THE DESIGN AND CONSTRUCTION OF THE PROJECT. THE DESIGN PROFESSIONAL SHALL NOT BE RESPONSIBLE FOR THE DESIGN OR CONSTRUCTION OF ANY OTHER PART OF THE PROJECT.


COPYRIGHT © 2017 MABI INC.
 DIMITRIOS MELANDINOS, P.E.
 60182

WEST PALM BEACH RETAIL BUILDING
 1560 PALM BEACH LAKES BLVD.
 WEST PALM BEACH, FL 33401

THIS DRAWING HAS BEEN ISSUED:
 FOR REVIEW ONLY
 FOR PERMITTING ONLY
 SCHEMATIC DESIGN
 DESIGN DEVELOPMENT
 CONSTRUCTION DOCUMENTS

Drawing Title: DETAILS
 Date: 05/24/17
 Designed By: JM
 Drawn By: JM
 Reviewed By: JM
 Comm. No. 17-117
 Revisions:

Sheet: 7 of 9
 Sheet No. S4.3

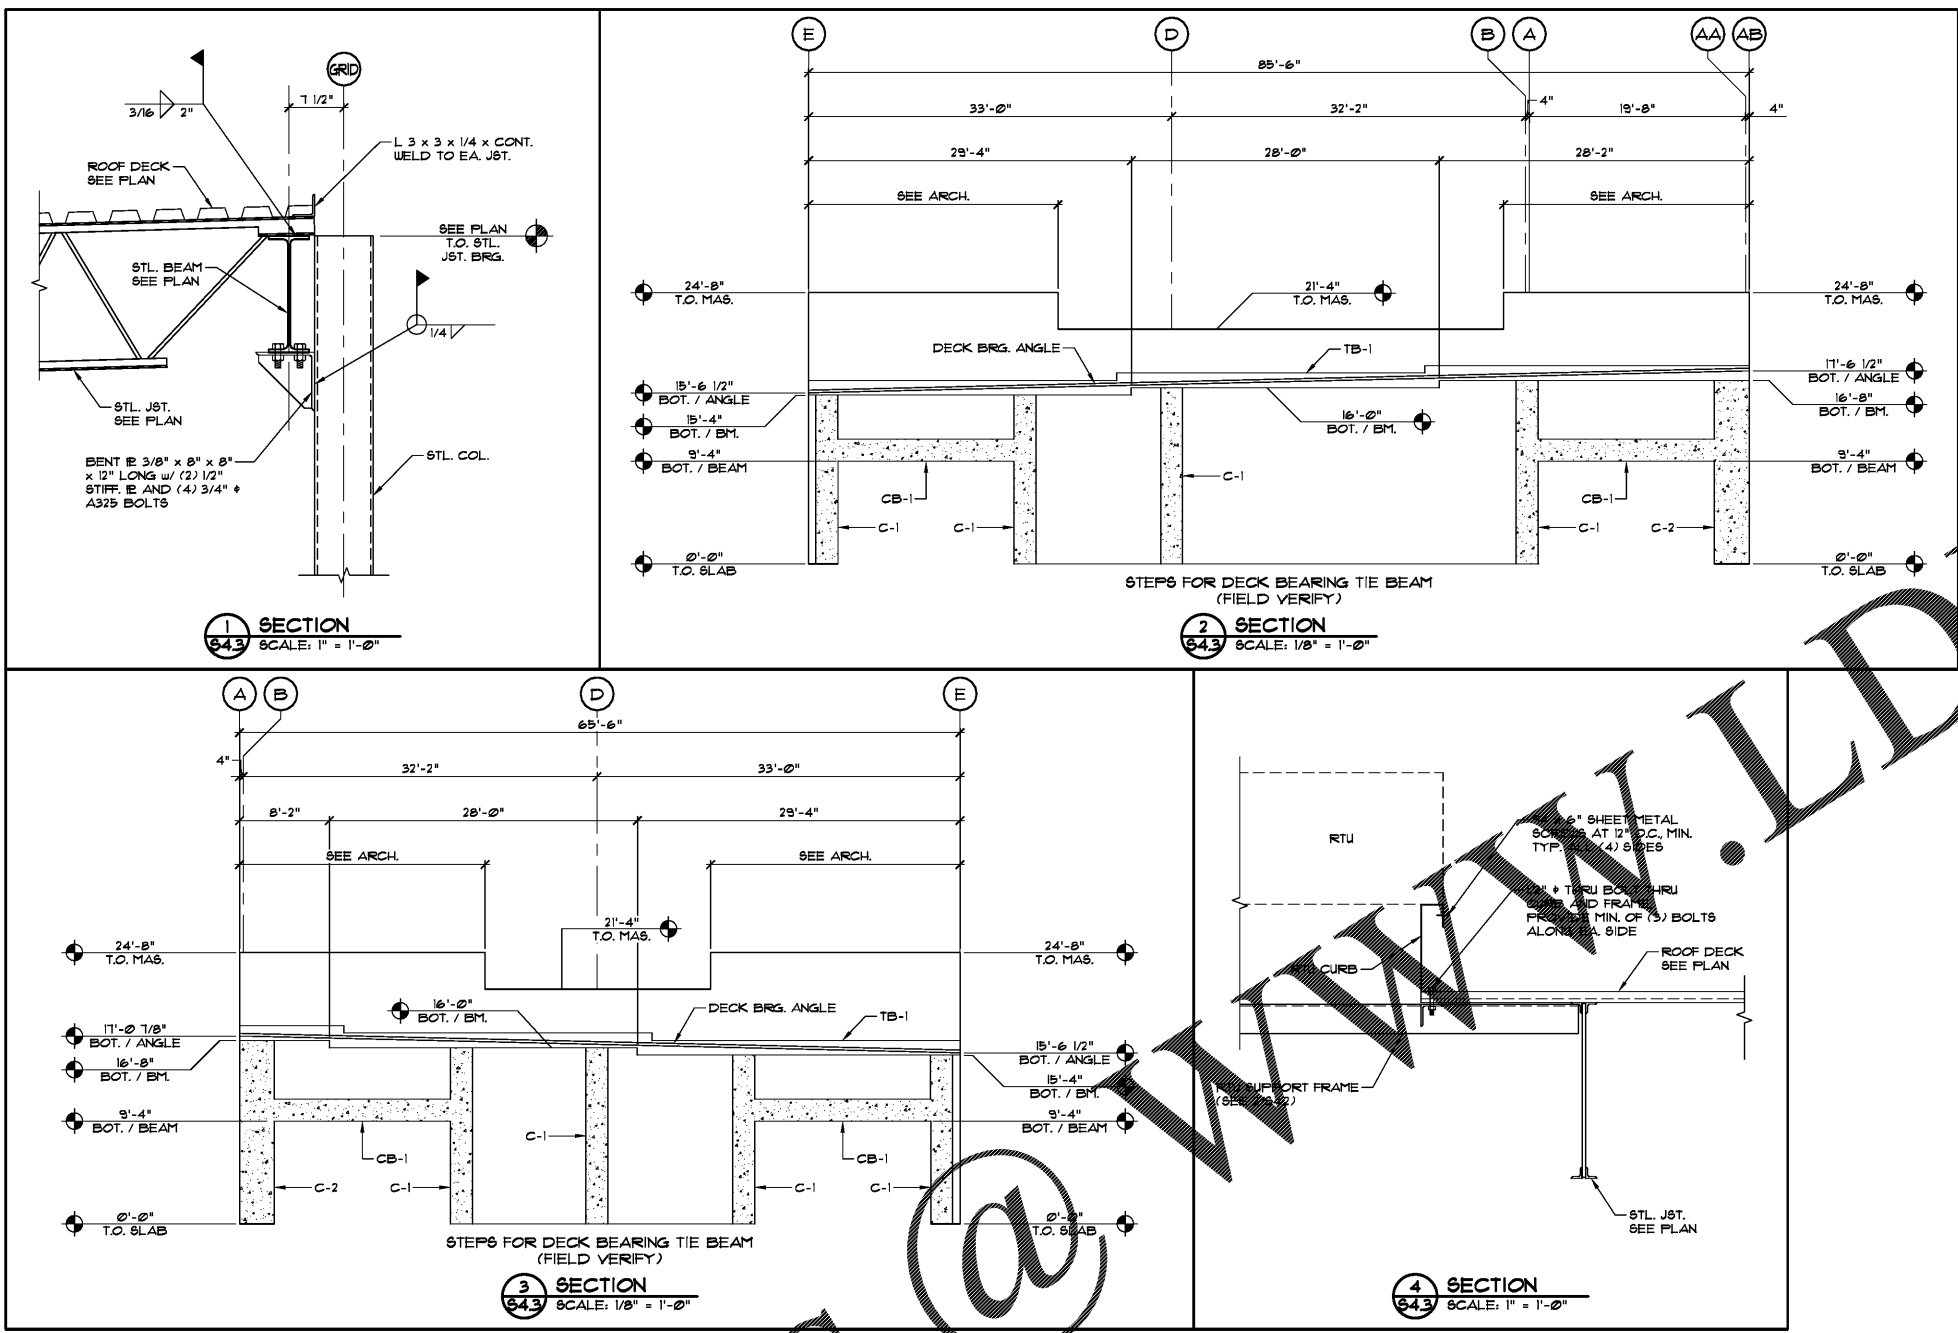

Order Plans @

WWW.LDILine.com