


PALM BEACH LAKES BLVD.

HANK AARON DRIVE

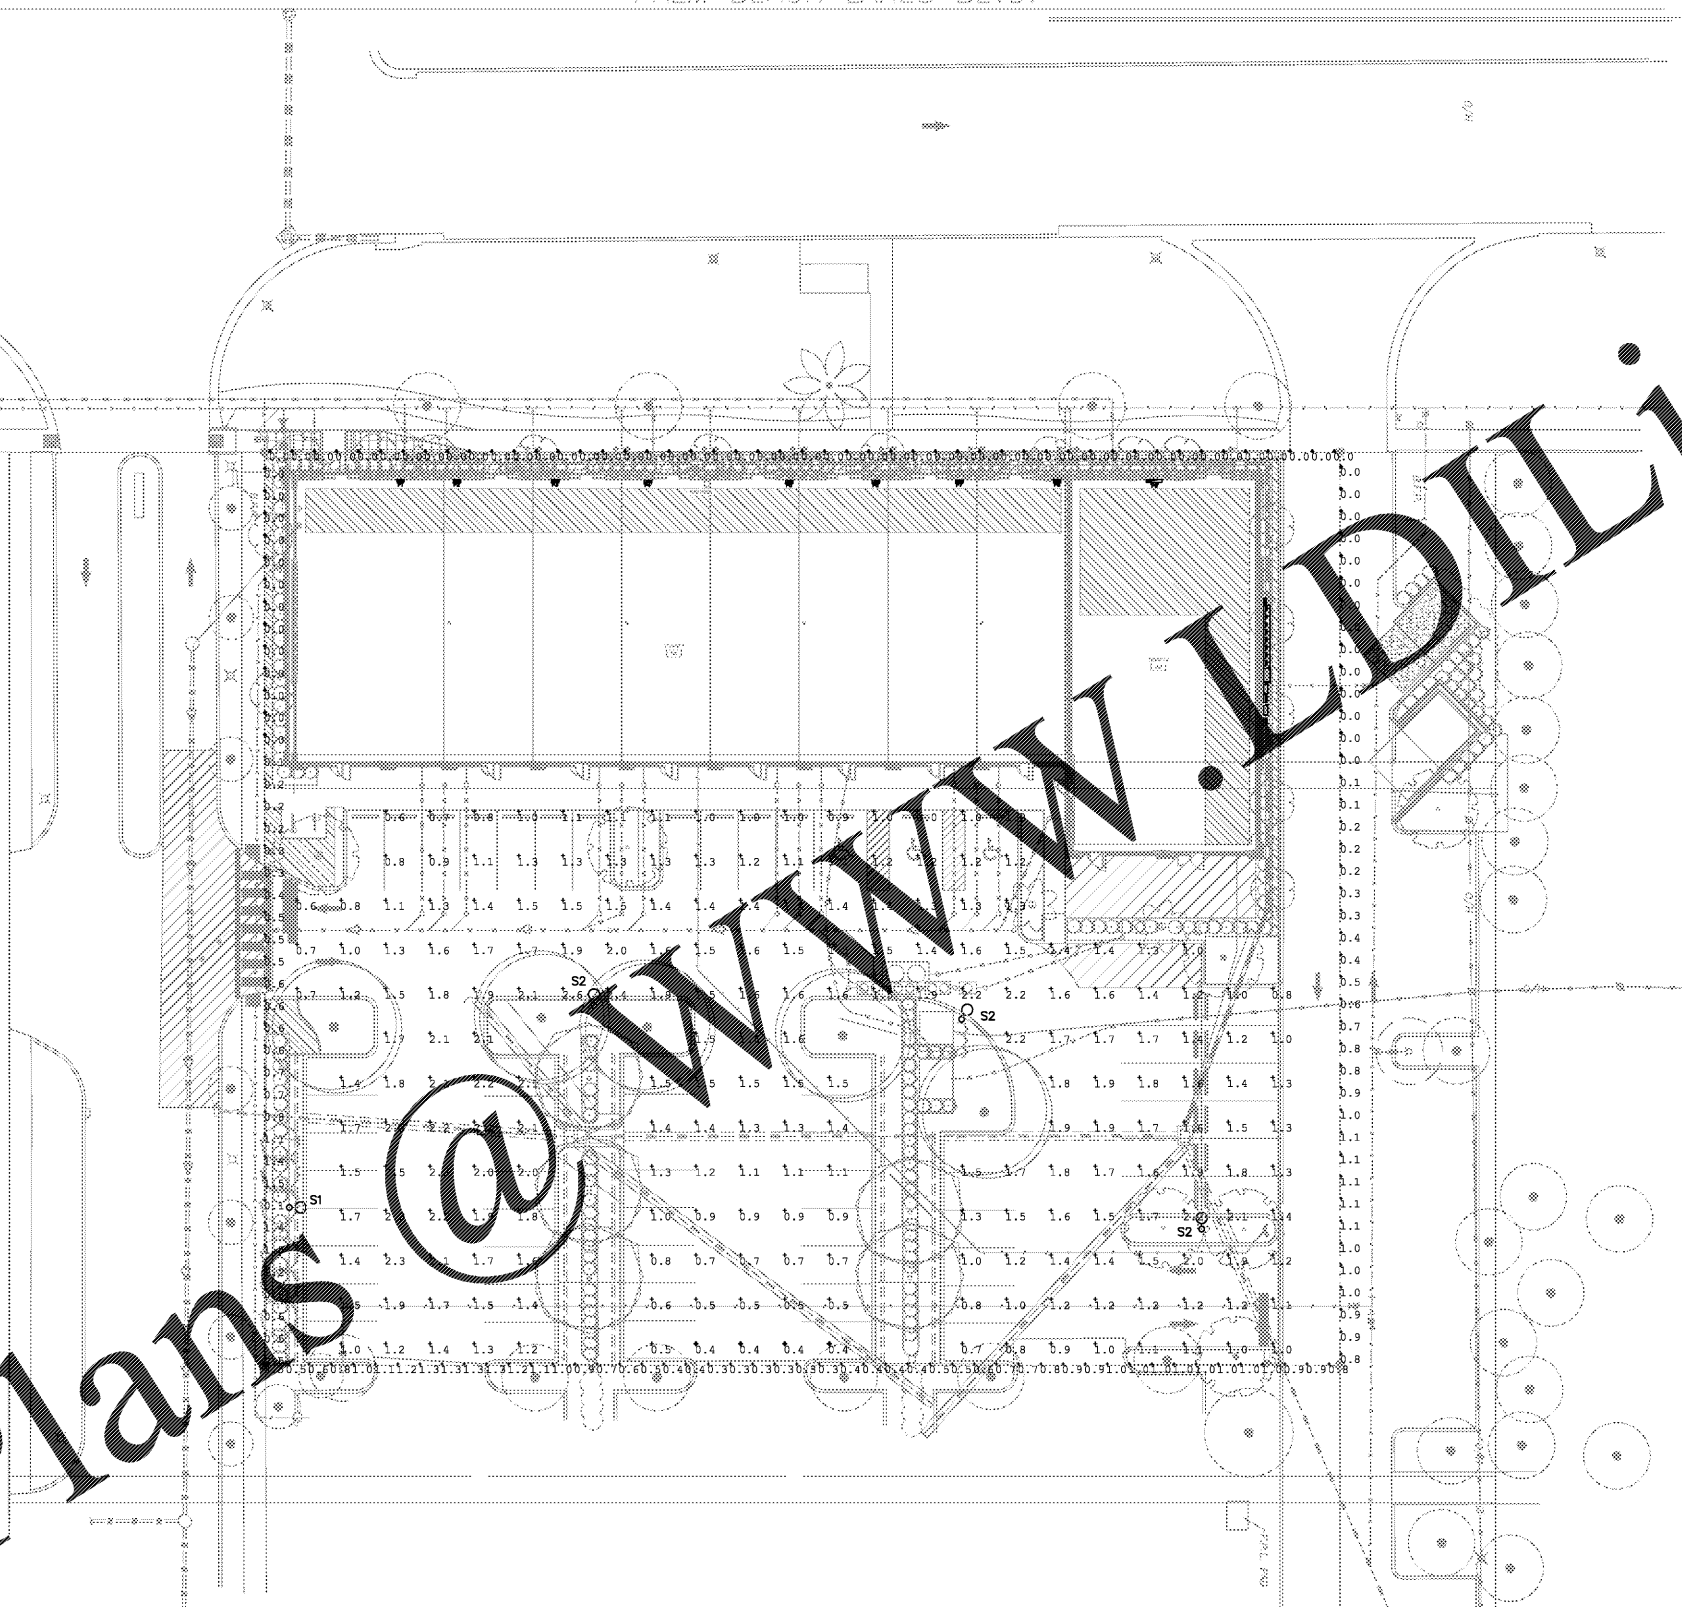

SITE PHOTOMETRIC PLAN
SCALE: 1"=20'-0"

Symbol	Tag	Label	Description	Lum. Watts	Lum. Lumens	BUG Rating	M.H.
○	S1	1970LED-10ARC45F4-MDL03-PG	SINGLE DECORATIVE EXTERIOR ROUND DOWNLIGHT WITH TYPE IV DISTRIBUTION	158	16055	B3-U0-G3	30'
○	S2	1970LED-10ARC45F5-MDL03-PG	SINGLE DECORATIVE EXTERIOR ROUND DOWNLIGHT WITH TYPE V DISTRIBUTION	157.8	15938	B4-U0-G3	30'

Label	Units	Avg	Max	Min	Avg/Min	Max/Min
Parking Area	Fc	1.39	2.6	0.4	3.48	6.50
Property Line	Fc	0.41	1.5	0.0	N.A.	N.A.

Order Plans @ www.mibline.com

MIBI
michael brady inc.
ARCHITECTURE INTERIORS
19700 CENTRAL PARKWAY
SUITE 200
LAKE MARY, FLORIDA 32746
PHONE: 407.986.0380
FAX: 407.986.0380
www.mibline.com

THE DESIGN PROFESSIONAL DENIES ANY AND ALL RESPONSIBILITY AND LIABILITY FOR PROBLEMS WHICH ARISE FROM FAILURE TO FOLLOW THESE PLANS, SPECIFICATIONS AND THE DESIGN INTENT THEY CONVEY, OR PROBLEMS WHICH ARISE FROM OTHERS FAILURE TO OBTAIN AND/OR FOLLOW THE DESIGN PROFESSIONAL'S GUIDANCE WITH RESPECT TO ANY ERRORS, OMISSIONS, INCONSISTENCIES, AMBIGUITIES OR CONFLICTS WHICH ARE ALLEGED.

COPYRIGHT © MICHAEL BRADY INC. 2017

A NEW DEVELOPMENT FOR:
WEST PALM BEACH RETAIL BUILDING
1560 PALM BEACH LAKES BLVD
WEST PALM BEACH, FL 33401

THIS DRAWING HAS BEEN ISSUED:
 FOR REVIEW ONLY
 FOR PERMITTING ONLY
 SCHEMATIC DESIGN
 DESIGN DEVELOPMENT
 CONSTRUCTION DOCUMENTS

Drawing Title:
SITE
PHOTOMETRIC
PLAN

Date: 05/24/17
Designed By: DS
Drawn By: SW
Reviewed By: DS
Comm. No. 170217
Revisions:

Job Number: 40103
Colwill Engineering
Consulting Engineers, Inc.
Engineering Business No. 9021
4700 East Adamo Drive Tampa, Florida 33606
Tel: 813-841-2800 Fax: 813-841-2494
© 2017 ALL RIGHTS RESERVED

Sheet: of
Sheet No. EP1.1