




**BARRY BYRD ARCHITECTURE**

P.O. Box 5482  
Knoxville, TN 37928  
(865) 687-6500

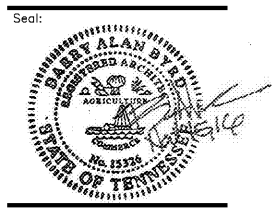

THIS DRAWING IS THE PROPERTY OF BARRY BYRD ARCHITECTURE. ANY USE OR REPRODUCTION IN PART OR IN WHOLE IS PROHIBITED WITHOUT THE EXPRESSED WRITTEN CONSENT OF BARRY BYRD ARCHITECTURE.

Project Name:  
**GERMANTOWN2**

Drawn By:  
**RAS**

Revisions:

No.	DATE	DESCRIPTION

Project Title:

**RETAIL SPACE**

Poplar Avenue &  
Exeter Road

Location:  
**Germantown, TN**

Sheet Contents:  
**Life Safety Plan**

Date:  
**October 28, 2016**

Sheet Number:  
**G-130**


**OCCUPANT LOAD**

TRADER JOE'S OCCUPANT LOAD	498
SHOPS OCCUPANT LOAD	430
TOTAL OCCUPANT LOAD	928

TOTAL EGRESS WIDTH WILL ACCOMMODATE OVER 4,000 PEOPLE, THEREFORE OK.

**NOTE**  
SHELL DRAWING ONLY. TENANT BUILD-OUT PLANS WILL PROVIDE DETAILED LIFE SAFETY PLAN.


**SHOPS**  
12,889 S.F.

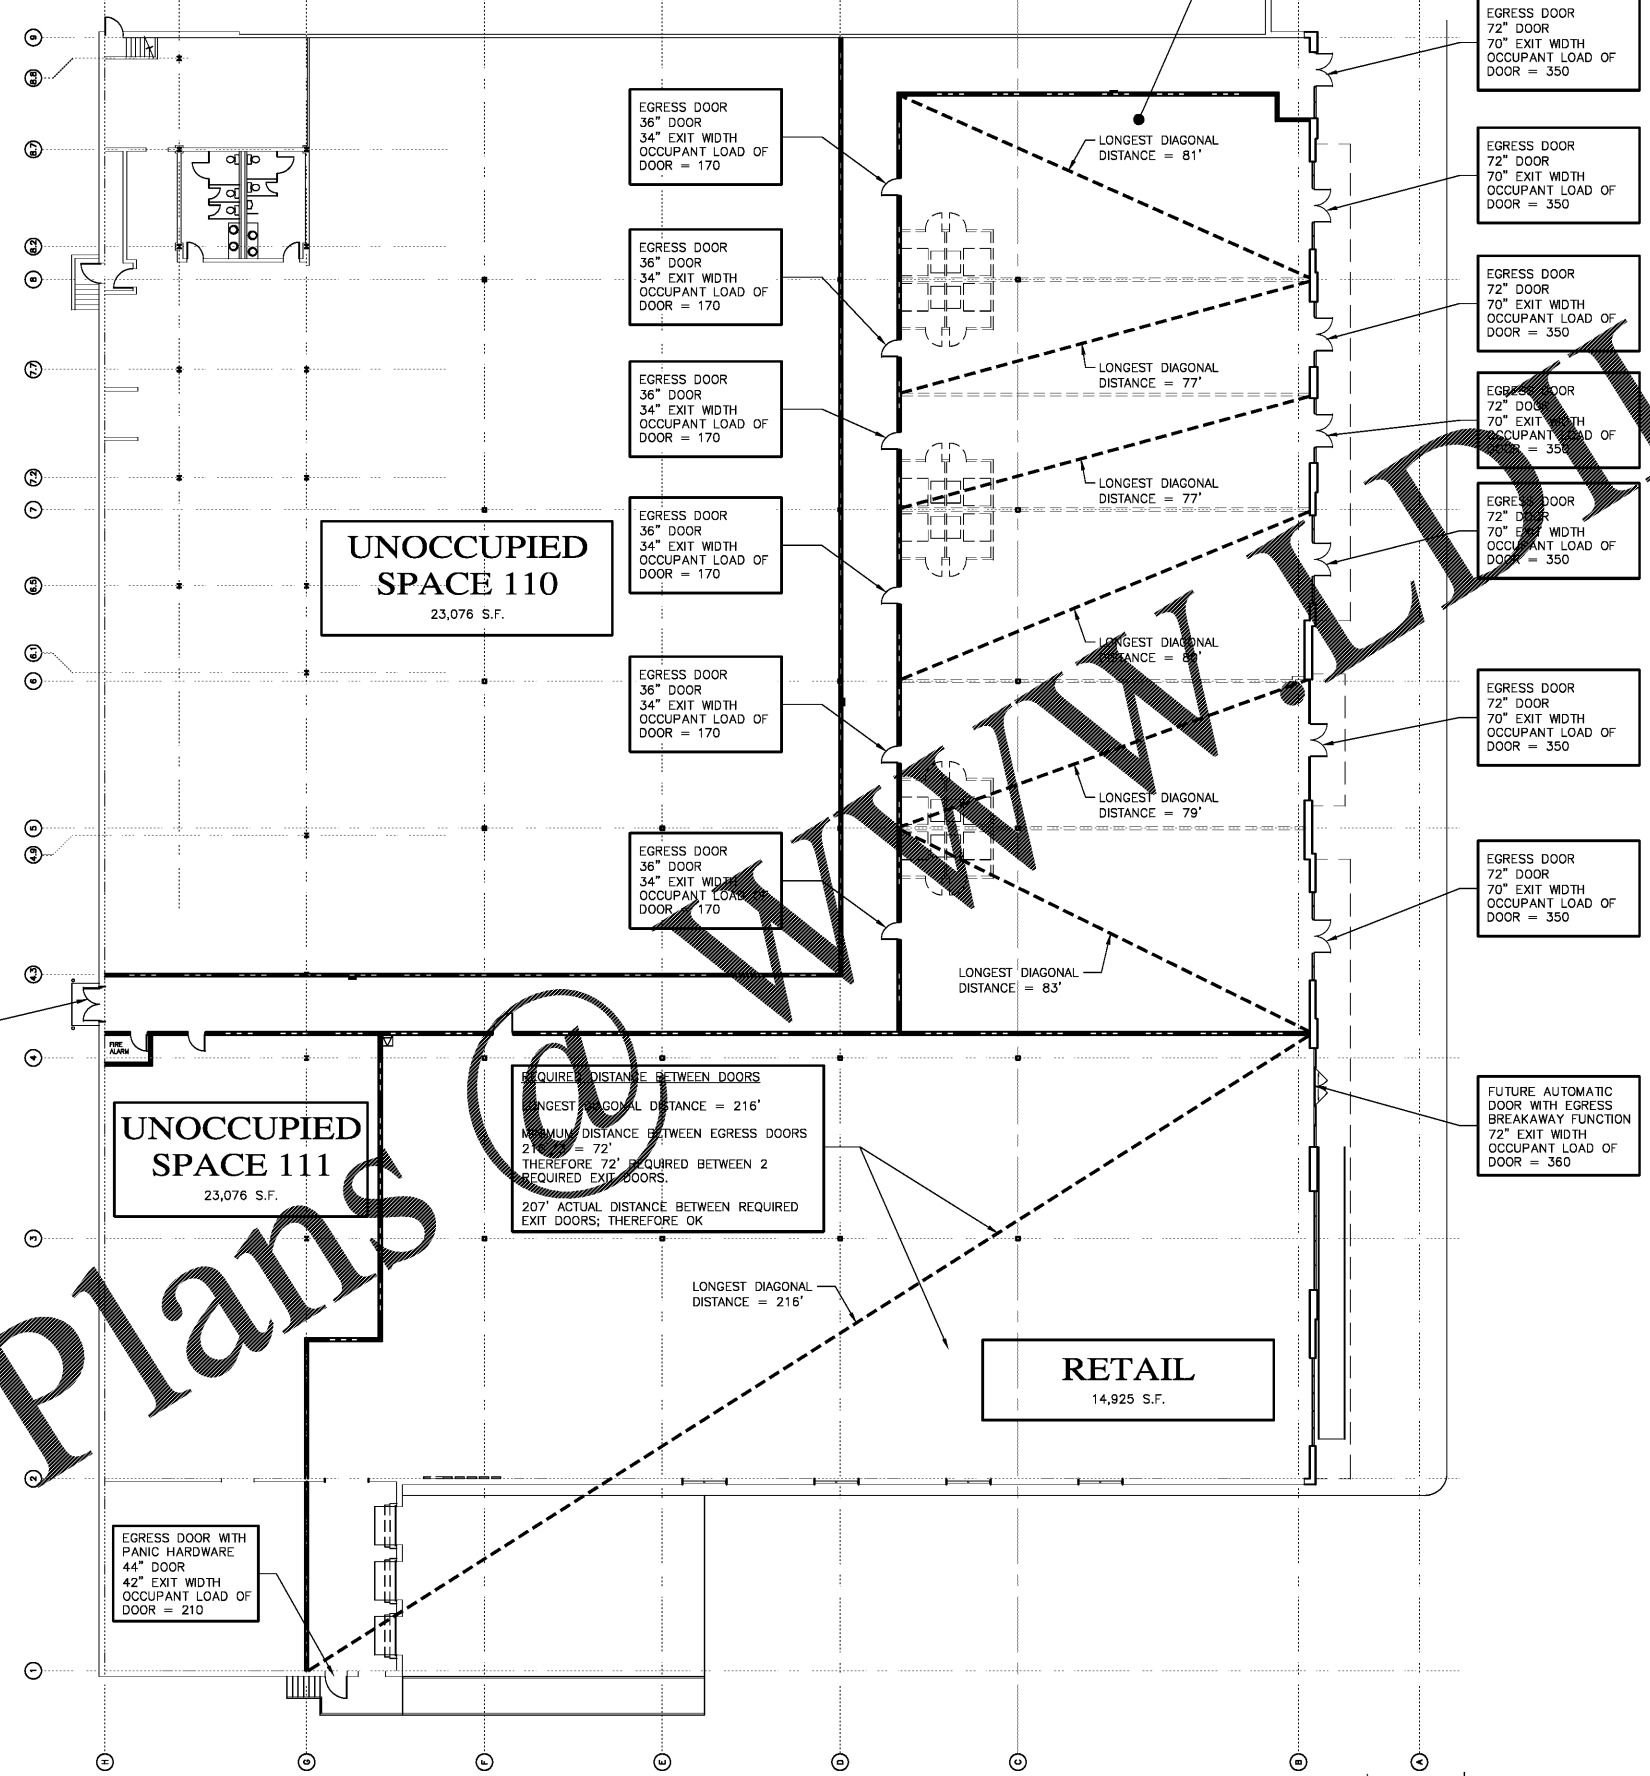

SHOPS  
REQUIRED DISTANCE BETWEEN DOORS IN EACH SHOP SPACE, THE DISTANCE BETWEEN EXIT DOORS IS GREATER THAN THE LONGEST DIAGONAL DISTANCE DIVIDED BY 3, THEREFORE EACH SHOP SPACE IS OK.

REQUIRED DISTANCE BETWEEN DOORS  
LONGEST DIAGONAL DISTANCE = 216'  
MINIMUM DISTANCE BETWEEN EGRESS DOORS  
 $216' \div 3 = 72'$   
THEREFORE 72' REQUIRED BETWEEN 2 REQUIRED EXIT DOORS.  
207' ACTUAL DISTANCE BETWEEN REQUIRED EXIT DOORS; THEREFORE OK

**1 LIFE SAFETY PLAN**  
6-130 1/16" = 1' - 0"

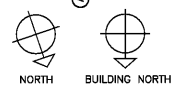

Order Plans

WWW.LifePlans.com