


Order Plans @

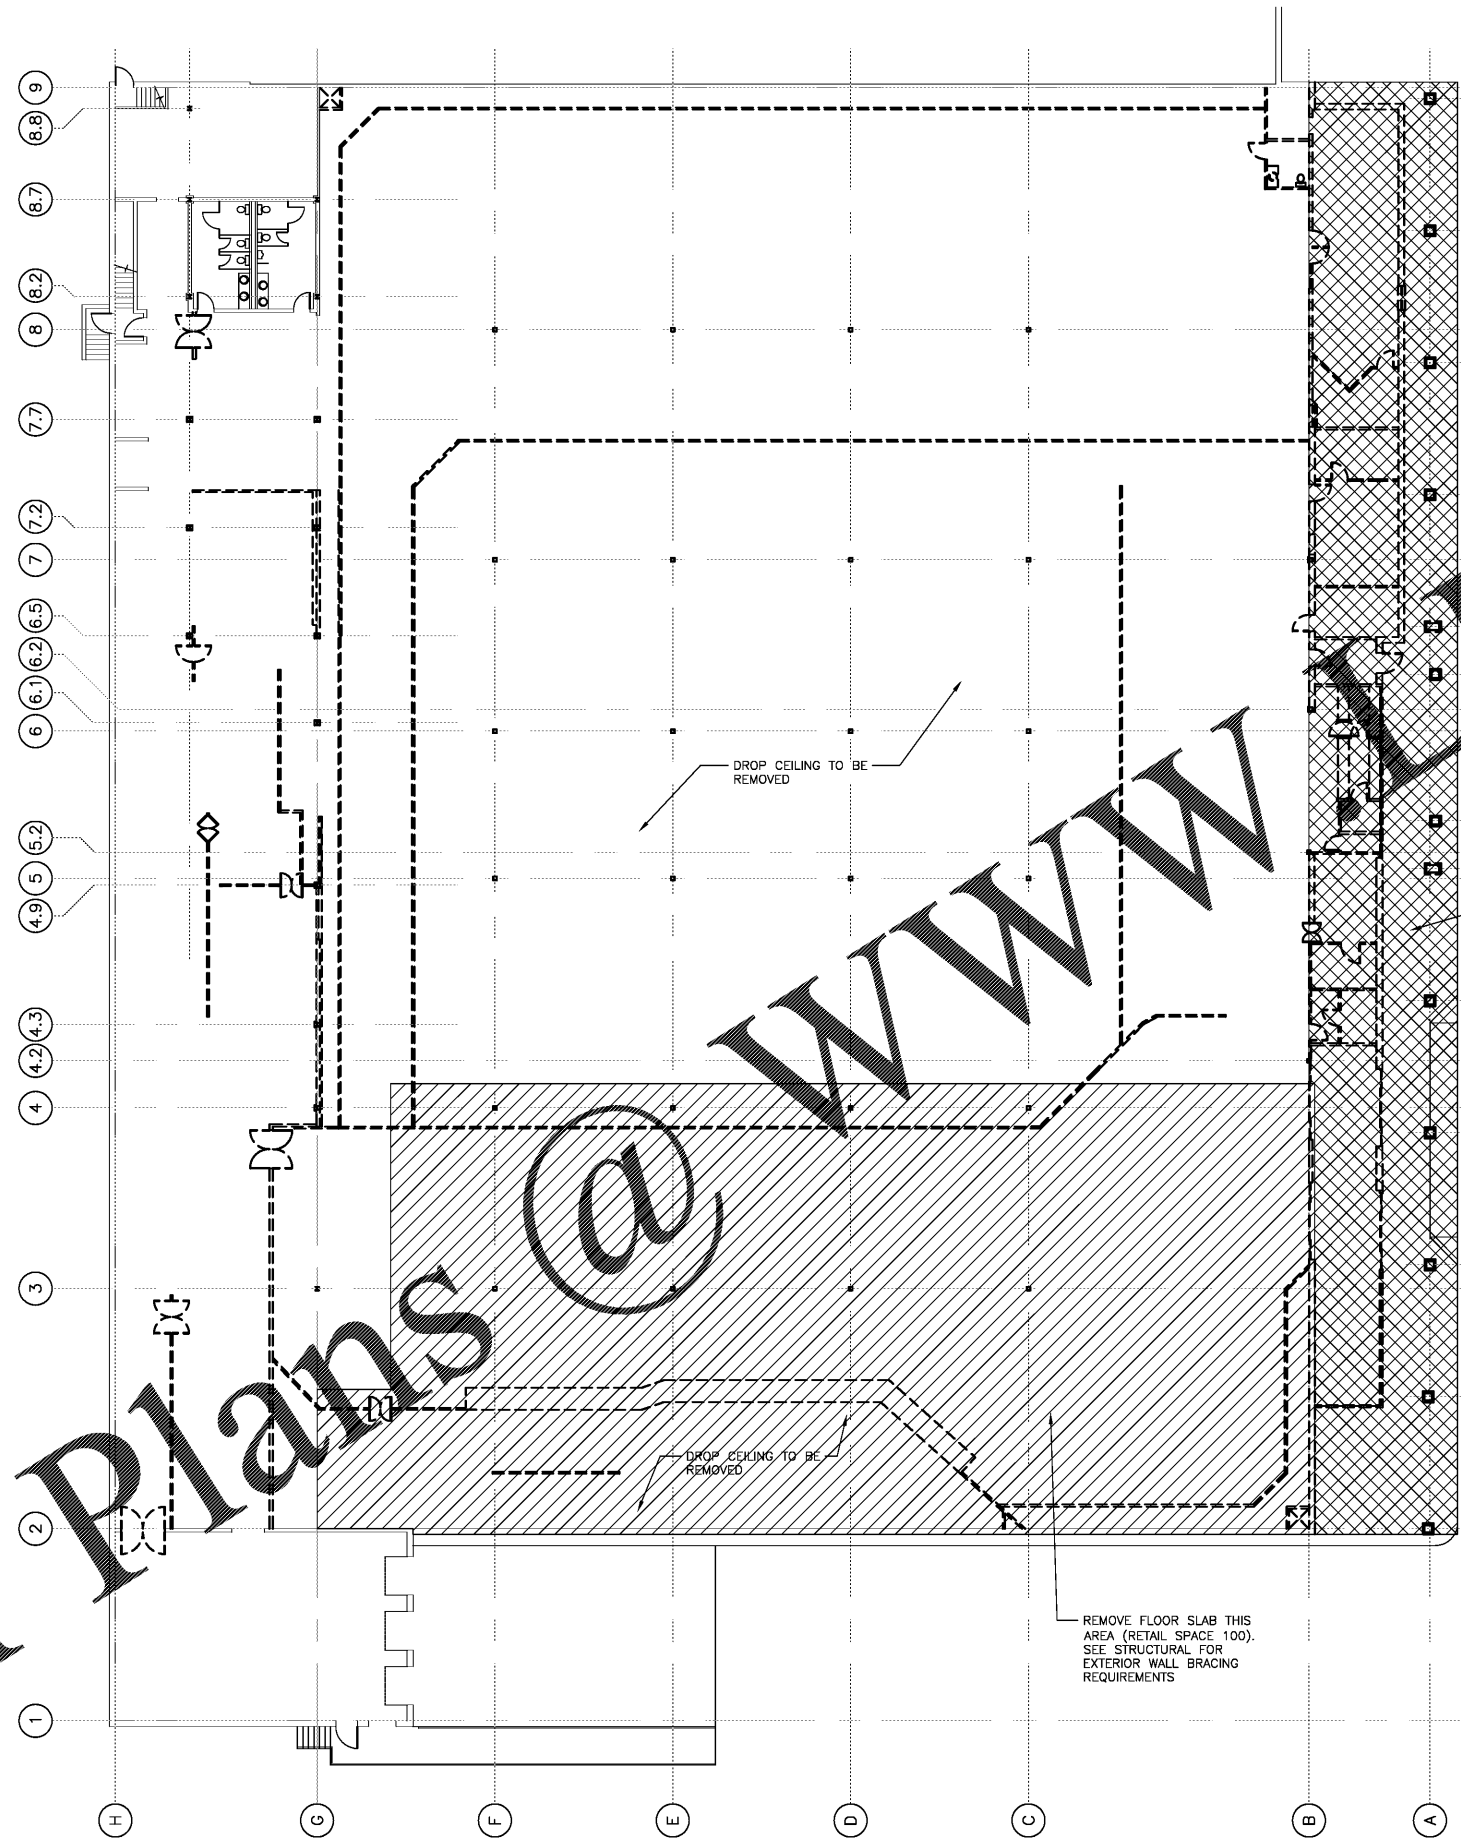


DEMOLITION PLAN LEGEND


- — — — — FIRE WALL AND SOUND WALL
- - - - - DEMOLITION WALL, DOOR, WINDOW, ETC.
- — — — — EXISTING WALL

DEMO PLAN GENERAL NOTES

1. ALL INTERIOR DIMENSIONS ARE TO FACE OF DRYWALL UNLESS NOTED OTHERWISE. DIMENSIONS ARE NOMINAL (5" WALL IS ACTUALLY 4 7/8"). SEE WALL TYPES FOR EXACT DIMENSIONS.
2. ALL SURFACES TO BE BRACED AND PAINTED, OR AS SHOWN ON OTHER SHEETS.

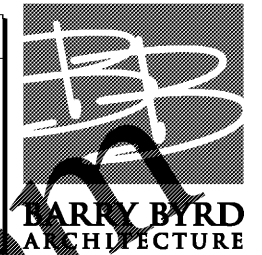

P.O. Box 5482
Knoxville, TN 37928
(865) 687-6500

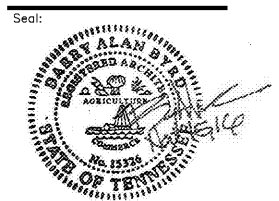

THIS DRAWING IS THE PROPERTY OF BARRY BYRD ARCHITECTURE. ANY USE OR REPRODUCTION IN PART OR IN WHOLE IS PROHIBITED WITHOUT THE EXPRESSED WRITTEN CONSENT OF BARRY BYRD ARCHITECTURE.

Project Name:
GERMANTOWN2

Drawn By:
RAS

Revisions:

No.	DATE	DESCRIPTION

Project Title:

RETAIL SPACE

Poplar Avenue & Exeter Road

Location:
Germantown, TN

Sheet Contents:
Demolition Plan

Date:
October 28, 2016

Sheet Number:
A-105

1 DEMOLITION PLAN
A-105 1/16" = 1' - 0"

