



BARRY BYRD
ARCHITECTURE

P.O. Box 5482
Knoxville, TN 37928
(865) 687-6500

Seal:



10'-0"
BETWEEN
CONTROL
JOINTS (TYP)

THIS DRAWING IS THE PROPERTY OF BARRY BYRD ARCHITECTURE. ANY USE OR REPRODUCTION IN PART OR IN WHOLE IS PROHIBITED WITHOUT THE EXPRESSED WRITTEN CONSENT OF BARRY BYRD ARCHITECTURE.

Project Name:
GERMANTOWN2

Drawn By:
RAS

Revisions:

No.	DATE	DESCRIPTION

Project Title:

RETAIL SPACE


Poplar Avenue &
Exeter Road

Location:
Germantown, TN

Sheet Contents:
**Sidewalk
Scoring Plan**


Date:
October 28, 2016

Sheet Number:
A-114

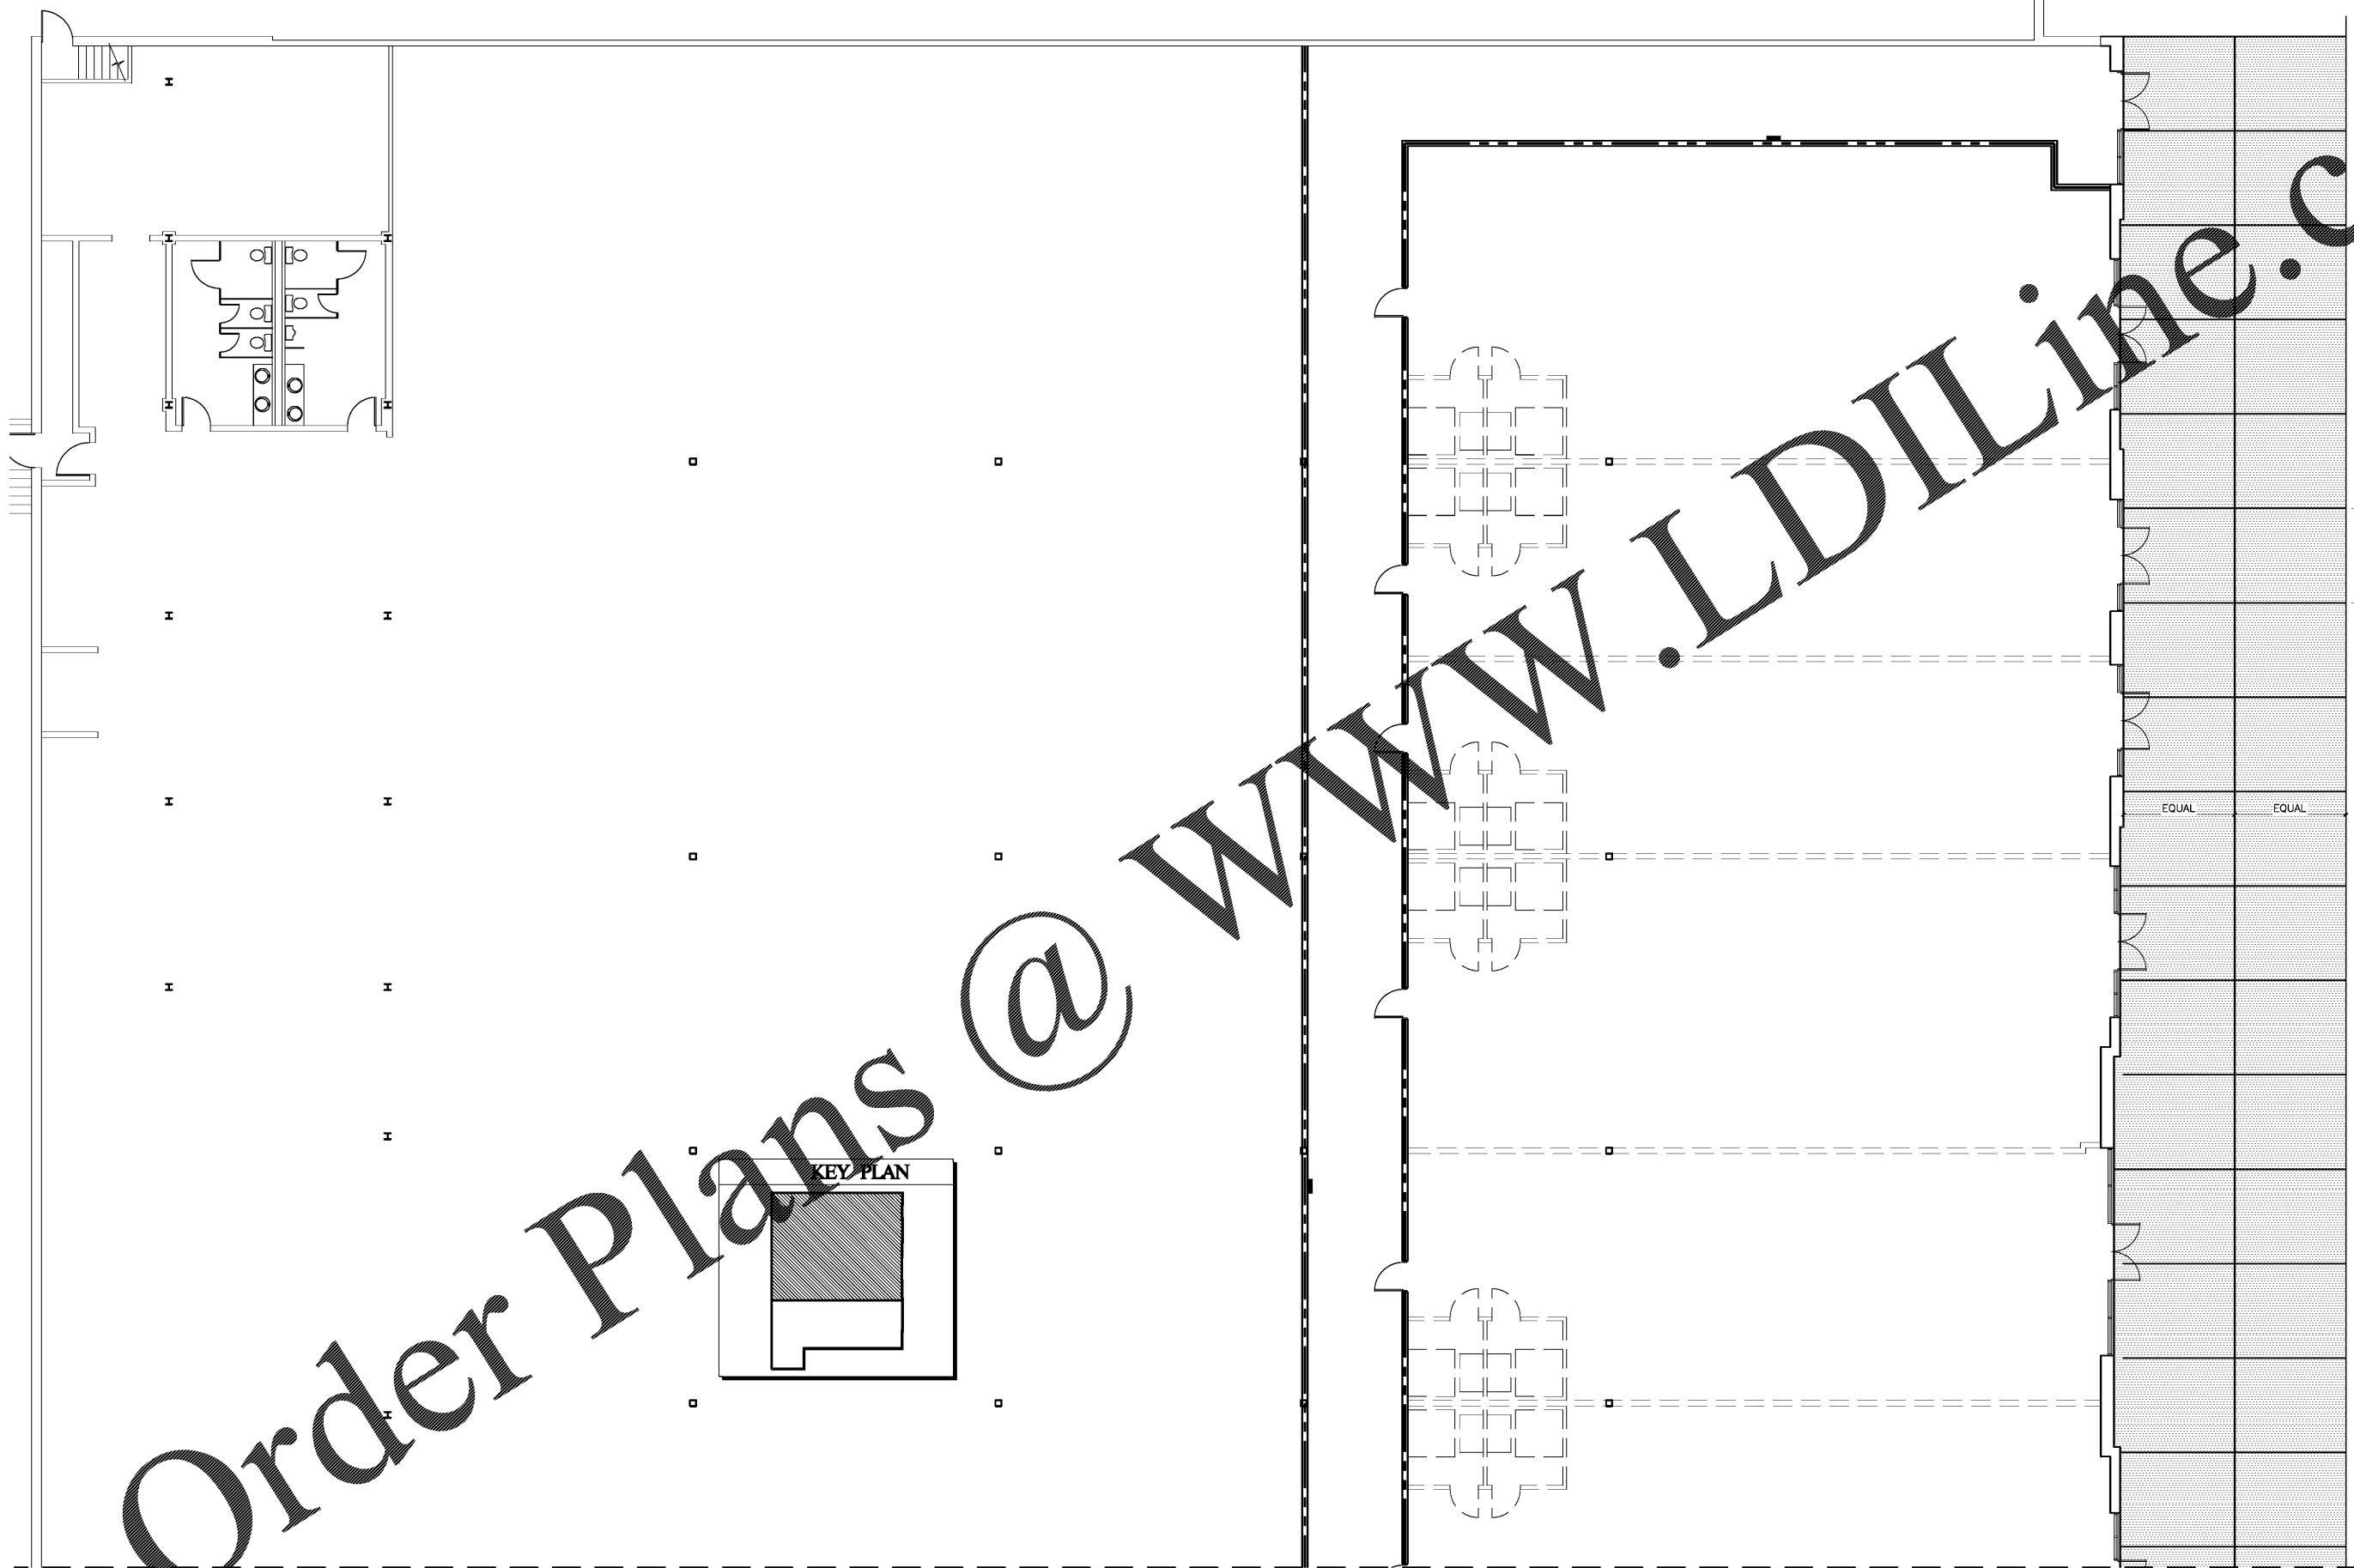

MATCH LINE - SEE 1/A-111

1 SIDEWALK SCORING PLAN
A-114 1/8" = 1' - 0"

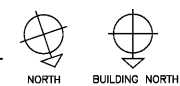

Order Plans @ www.LDILine.com