


BARRY BYRD
 ARCHITECTURE

P.O. Box 5482
 Knoxville, TN 37928
 (865) 687-6500

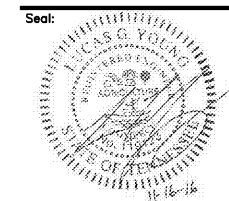

THIS DRAWING IS THE PROPERTY OF BARRY BYRD ARCHITECTURE. ANY USE OR REPRODUCTION IN PART OR IN WHOLE IS PROHIBITED WITHOUT THE EXPRESSED WRITTEN CONSENT OF BARRY BYRD ARCHITECTURE.

Project Name:
GERMANTOWN2

Drawn By:
 SJF

Revisions:

| No. | DATE | DESCRIPTION |
|-----|------|-------------|
| | | |
| | | |
| | | |
| | | |
| | | |
| | | |
| | | |

Project Title:

RETAIL SPACE


Poplar Avenue &
 Exeter Road

Location:
 Germantown, TN

Sheet Contents:
 Plan
 Slab Extent

Date:
 November 04, 2016

Sheet Number:
S1.0

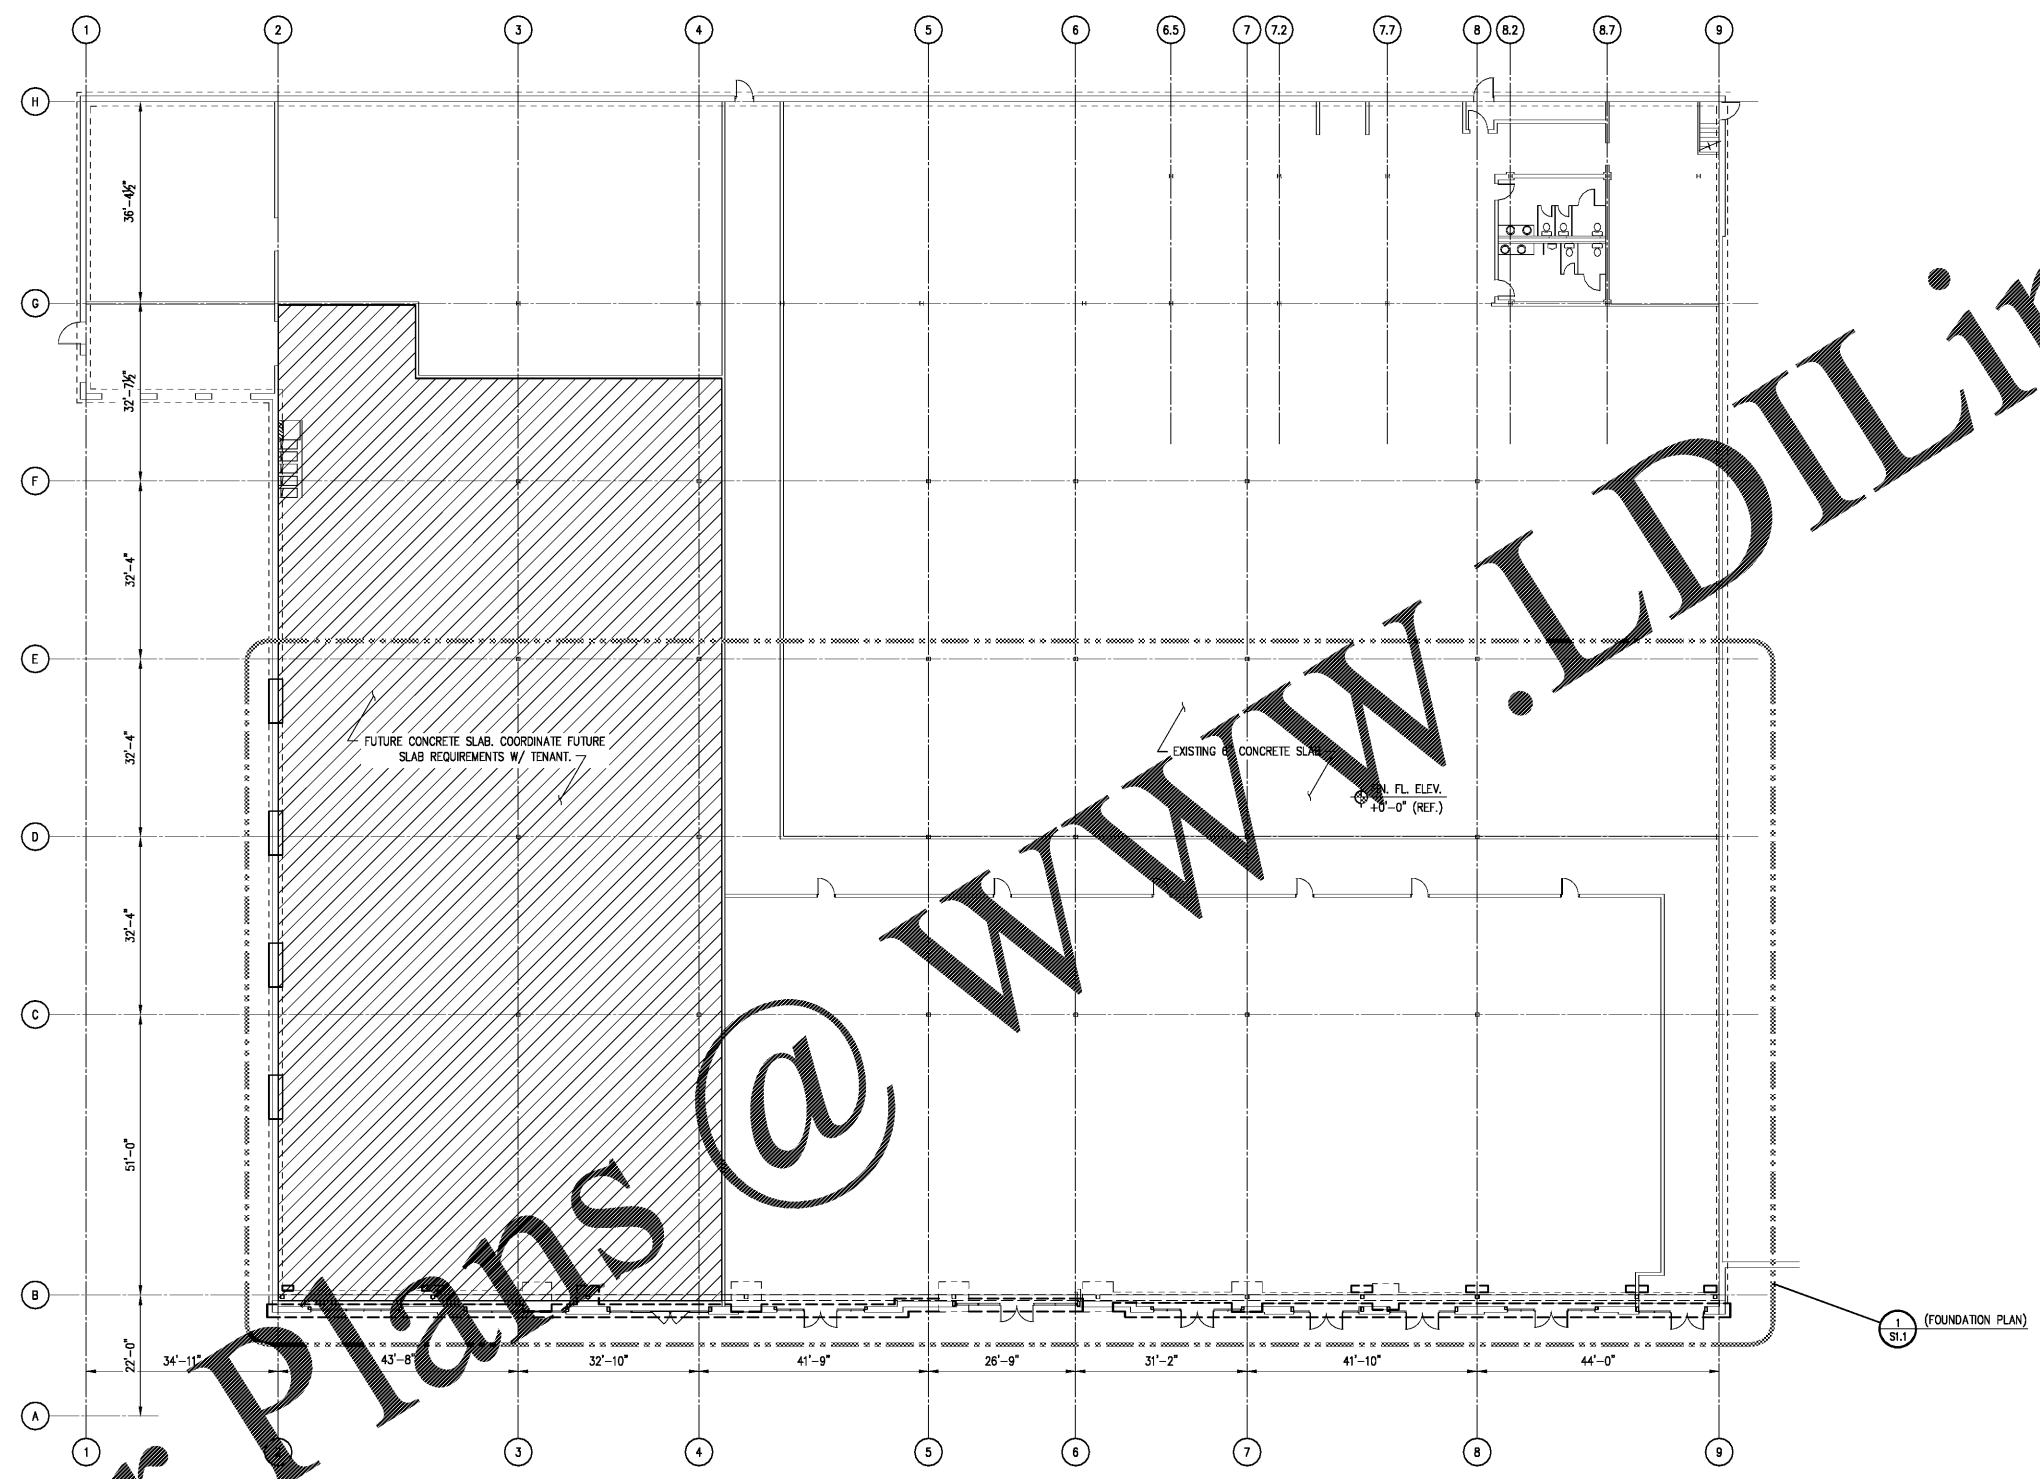

1 PLAN - SLAB EXTENT
 S1.0 SCALE : 1/8" = 1'-0"

Order Plans @ www.LDILine.com