




BARRY BYRD ARCHITECTURE

P.O. Box 5482
 Knoxville, TN 37928
 (865) 687-6500

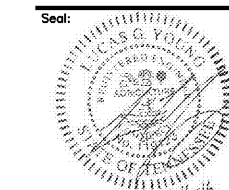

THIS DRAWING IS THE PROPERTY OF BARRY BYRD ARCHITECTURE. ANY USE OR REPRODUCTION IN PART OR IN WHOLE IS PROHIBITED WITHOUT THE EXPRESSED WRITTEN CONSENT OF BARRY BYRD ARCHITECTURE.

Project Name:
GERMANTOWN2

Drawn By:
SJF

Revisions:

No.	DATE	DESCRIPTION

Project Title:

RETAIL SPACE








Poplar Avenue &
 Exeter Road

Location:
 Germantown, TN

Sheet Contents:
 Roof Framing
 Sections &
 Details

Date:
 November 04, 2016

Sheet Number:
S4.1

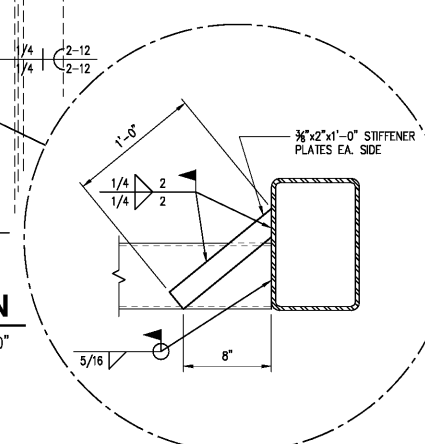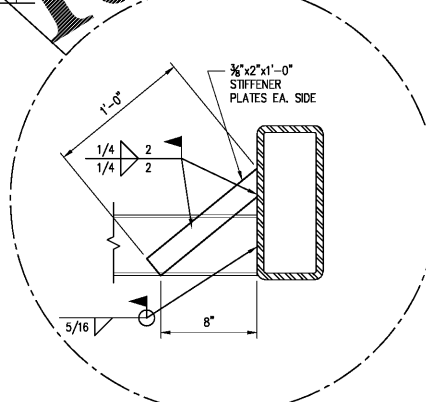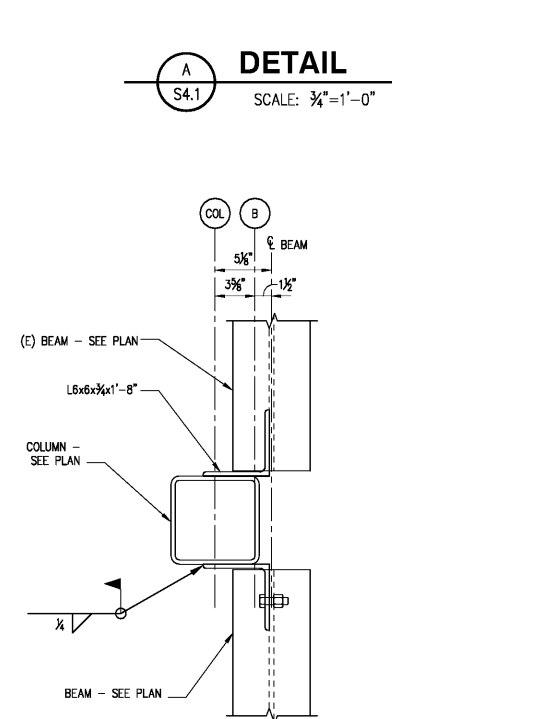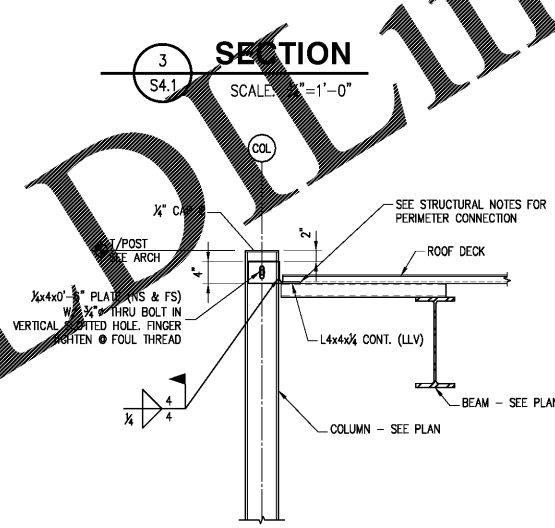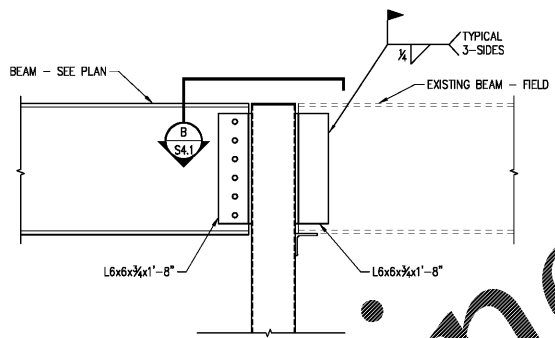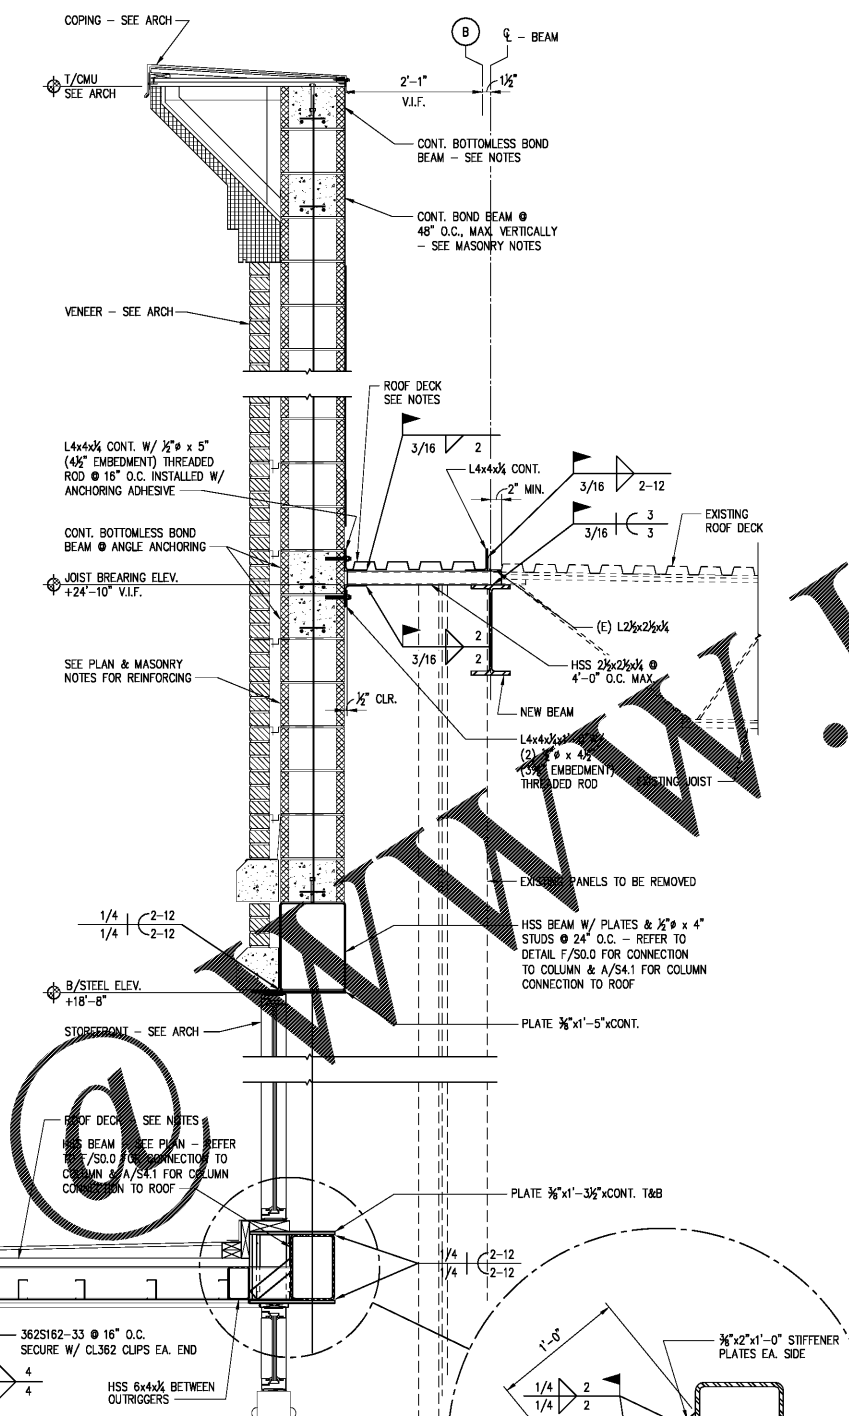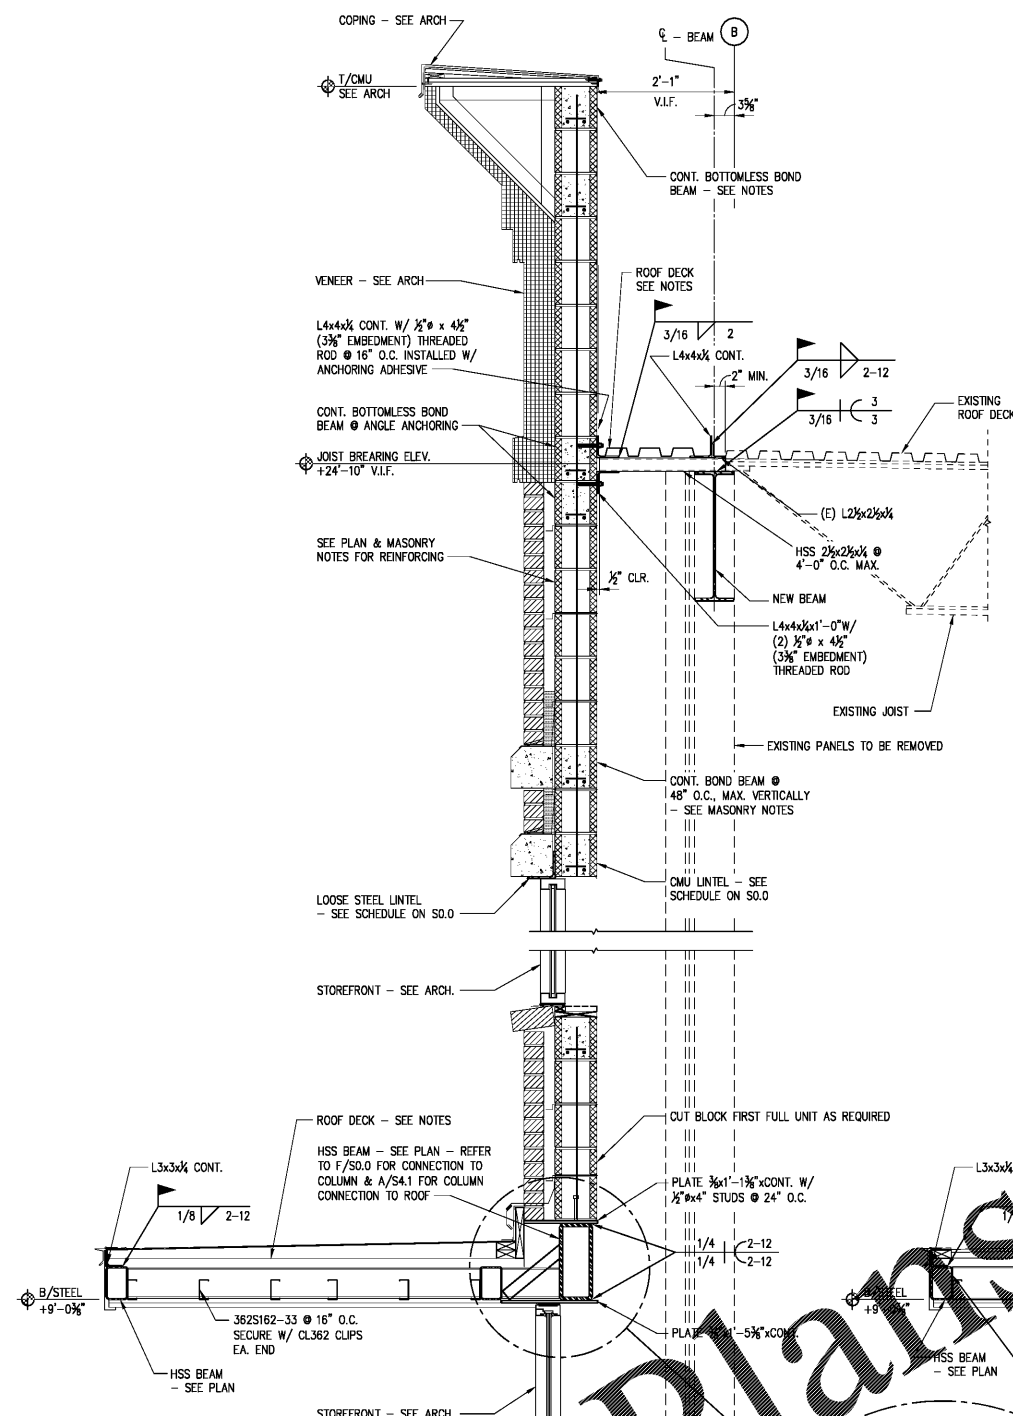

Order Plans