




COPYRIGHT © 2017 BASKERVILL. USE OF THIS WORK IN WHOLE OR IN PART IS FORBIDDEN WITHOUT EXPRESSED WRITTEN CONSENT.

ISSUE
6/12/2017 -
CONSTRUCTION SET

DRAWING TITLE
FIRST FLOOR
DEMOLITION PLAN -
NORTH

DRAWING NO.
D1111b

- KEYNOTES**
- 2.2 REMOVE FLOOR TILE AND SETTING BED.
 - 2.3 REMOVE CARPET/ CARPET PAD.
 - 2.10 REMOVE VINYL WALL COVERING AND CORNER GUARDS (IF ANY); DO NOT ALLOW THE PAPER SURFACE OF THE DRYWALL TO BE TORN, PATCH AND REPAIR WALLS AS REQUIRED TO RECEIVE NEW FINISHES.
 - 2.11 REMOVE ARTWORK AND SECURITY CLIPS.
 - 2.16 REMOVE WINDOW TREATMENTS AND HARDWARE.
 - 2.31 REMOVE PARTITION TO EXTENTS SHOWN.
 - 2.33 REMOVE WALL SCANCES.
 - 2.37 REMOVE BASE.
 - 2.39 REFINISH MILLWORK.
 - 2.43 REMOVE MILLWORK.
 - 2.59 REMOVE ELECTRICAL OUTLET, JUNCTION BOX.
 - 2.84 REMOVE WALL PANELS.
 - 2.93 REMOVE DOOR.
 - 2.100 REMOVE THERMOSTAT AND JUNCTION BOX.
 - 2.101 REMOVE TELEPHONE AND JUNCTION BOX.

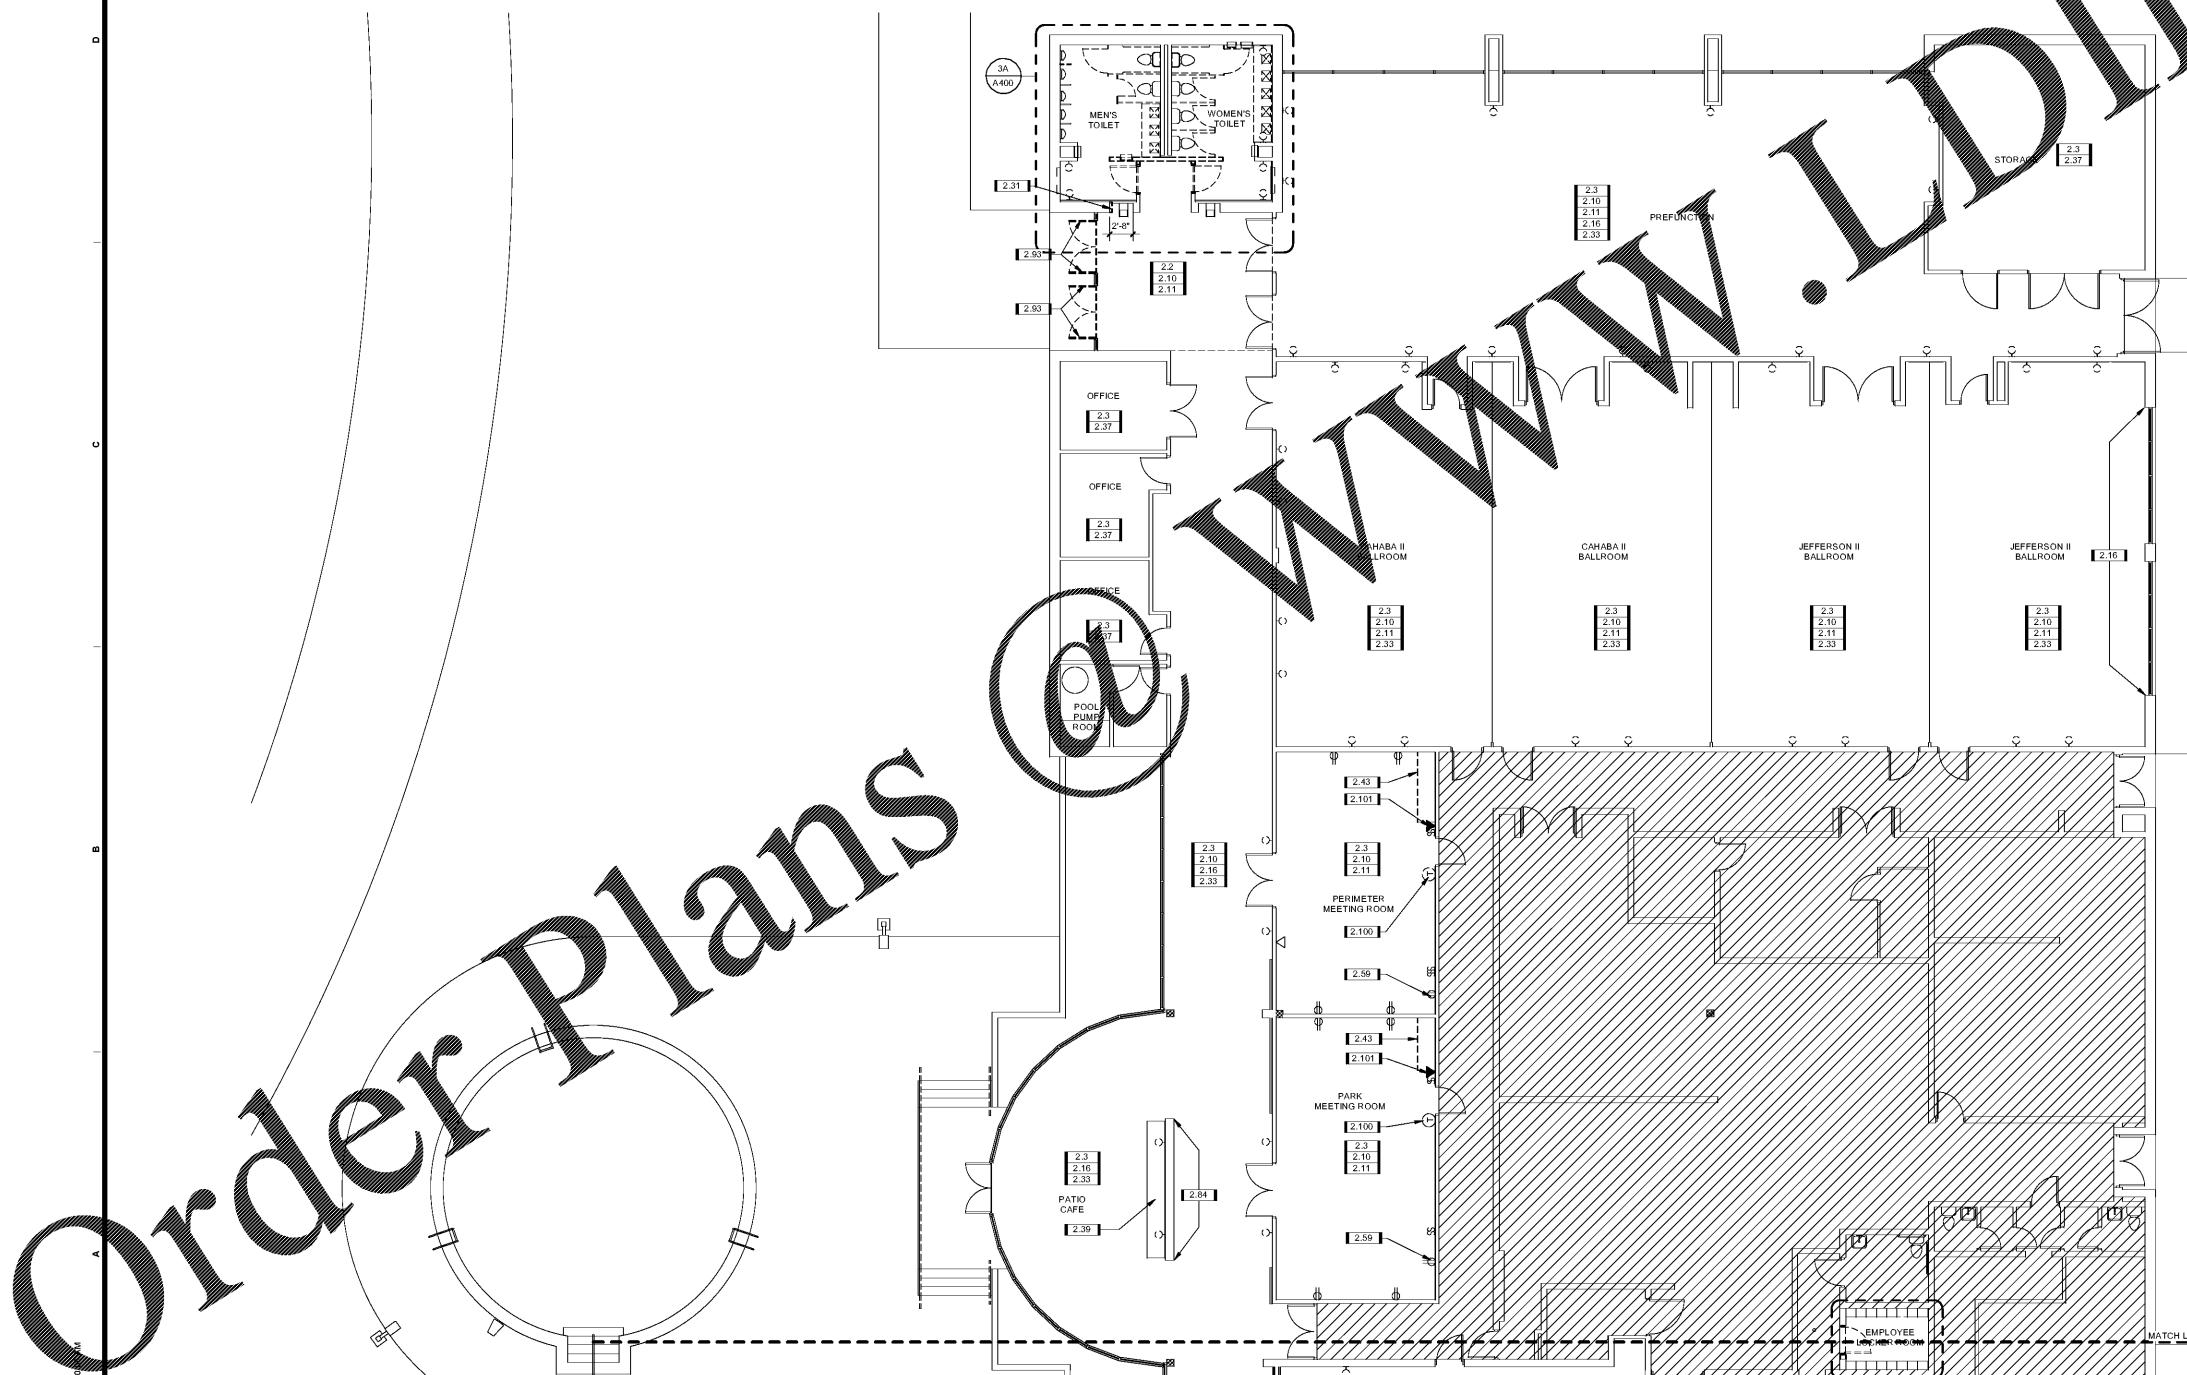

Order Plans

WWW.LDILine.com

6A FIRST FLOOR DEMOLITION PLAN - NORTH
SCALE: 1/8" = 1'-0"