

Baskervill

P.O. BOX 1000 RICHMOND, VA 23210

OWNER
Peachtree Hotel
Group

KEYNOTES

- 2.35 REMOVE ALL DECORATIVE LIGHT FIXTURES.
- 2.72 REPLACE DAMAGED CEILING TILES TO MATCH EXISTING.

HATCH PATTERN LEGEND

 NOT IN CONTRACT (NIC)

PROJECT
2.160425.0
DOUBLETREE
BIRMINGHAM
ALABAMA
CONVERSION

8 PERIMTER PARK
SOUTH
BIRMINGHAM, AL
35243




COPYRIGHT © 2017 BASKERVILL. USE OF THIS WORK IN WHOLE OR IN PART IS FORBIDDEN WITHOUT EXPRESSED WRITTEN CONSENT.

ISSUE
6/12/2017 -
CONSTRUCTION SET

DRAWING TITLE
1ST FLOOR
REFLECTED CEILING
DEMOLITION PLAN -
NORTH

DRAWING NO.
D121b

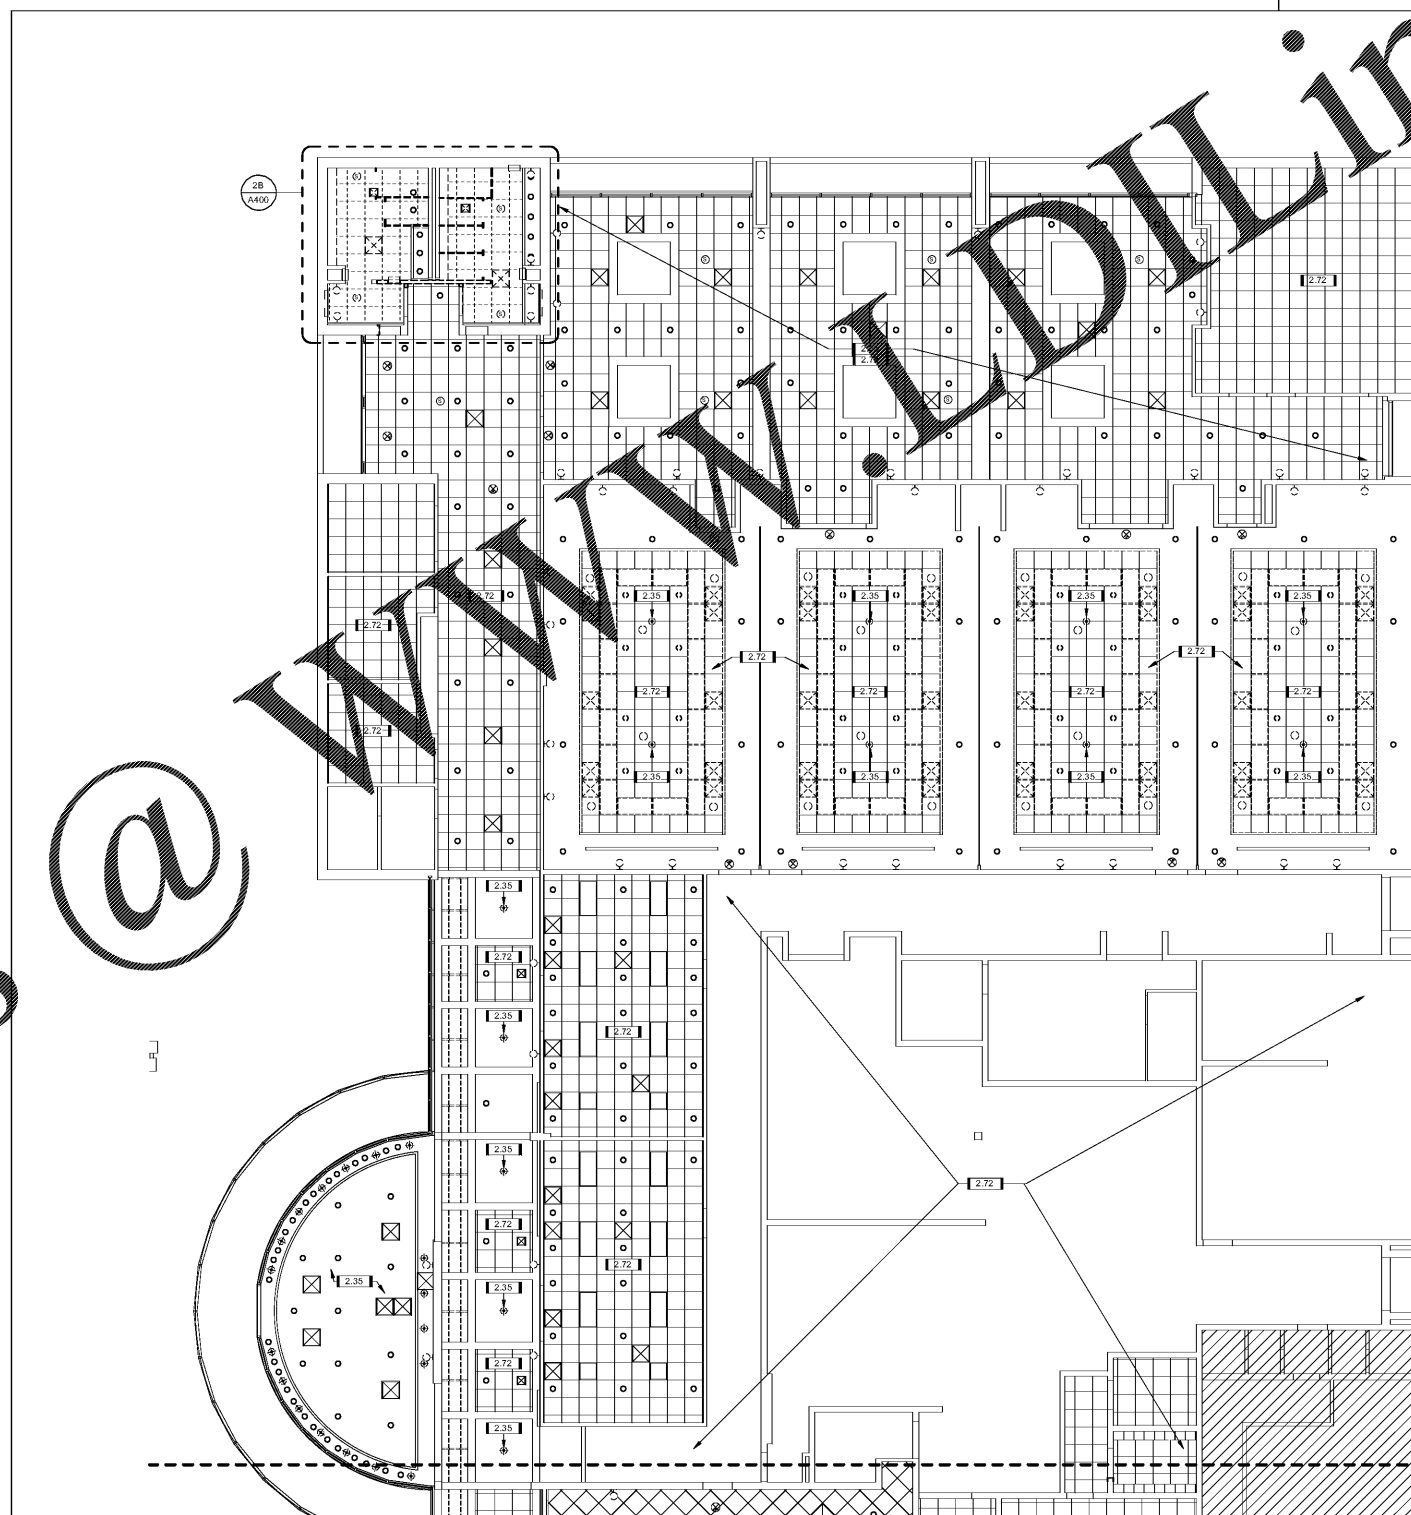

4A 1ST FLOOR REFLECTED CEILING DEMOLITION PLAN - NORTH
SCALE: 1/8" = 1'-0"

Order Plans @

WWW.DILine.com

6/12/2017 11:30 AM