

PUBLIC SPACE GENERAL NOTES

1. REPLACE ALL SMOKE STAINED DETECTORS THROUGHOUT THE PROPERTY.
2. RESTORE THE FINISH OF ALL SECONDARY ENTRANCE DOOR AND DOOR FRAMES TO A "LIKE NEW" CONDITION.
3. REPLACE ALL WORN/SCARRED DOOR HARDWARE.
4. PATCH HOLES IN FLOORS AND WALLS WITH LIKE MATERIAL WHERE PLUMBING, ETC. HAS BEEN REMOVED.
5. REPAINT PAINTED DOOR AND DOOR FRAMES IN BACK OF HOUSE OFFICE AND SERVICE AREAS.

HATCH PATTERN LEGEND

NOT IN CONTRACT (NIC)

KEYNOTES


- 2.2 REMOVE FLOOR TILE AND SETTING BED.
- 2.29 REMOVE DOOR, DOOR FRAME, AND SALVAGE DOOR HARDWARE.
- 2.31 REMOVE PARTITION TO EXTENTS SHOWN.
- 6.1 PROVIDE NEW COUNTERTOP WITH BASE CABINETS. SEE DETAILS.
- 6.4 NEW PAINTED VALANCE.
- 9.3 PROVIDE NEW THRESHOLD.
- 9.24 PAINT DOORS AND DOOR FRAMES.
- 9.25 RE-GROUT TILE FLOOR.
- 9.40 PAINT WALLS, DO NOT PAINT CERAMIC TILE.
- 12.6 PROVIDE NEW ARTWORK AND SECURITY CLIPS.
- 26.5 INSTALL NEW WALL SCENES.
- 26.13 PROVIDE HARDWARE, DIGITAL EVENT DISPLAY BOARD FOR MEETING ROOM.



PROJECT
2.160425.0
DOUBLETREE
BIRMINGHAM
ALABAMA
CONVERSION

8 PERIMTER PARK
 SOUTH
 BIRMINGHAM, AL
 35243

Order Plans @

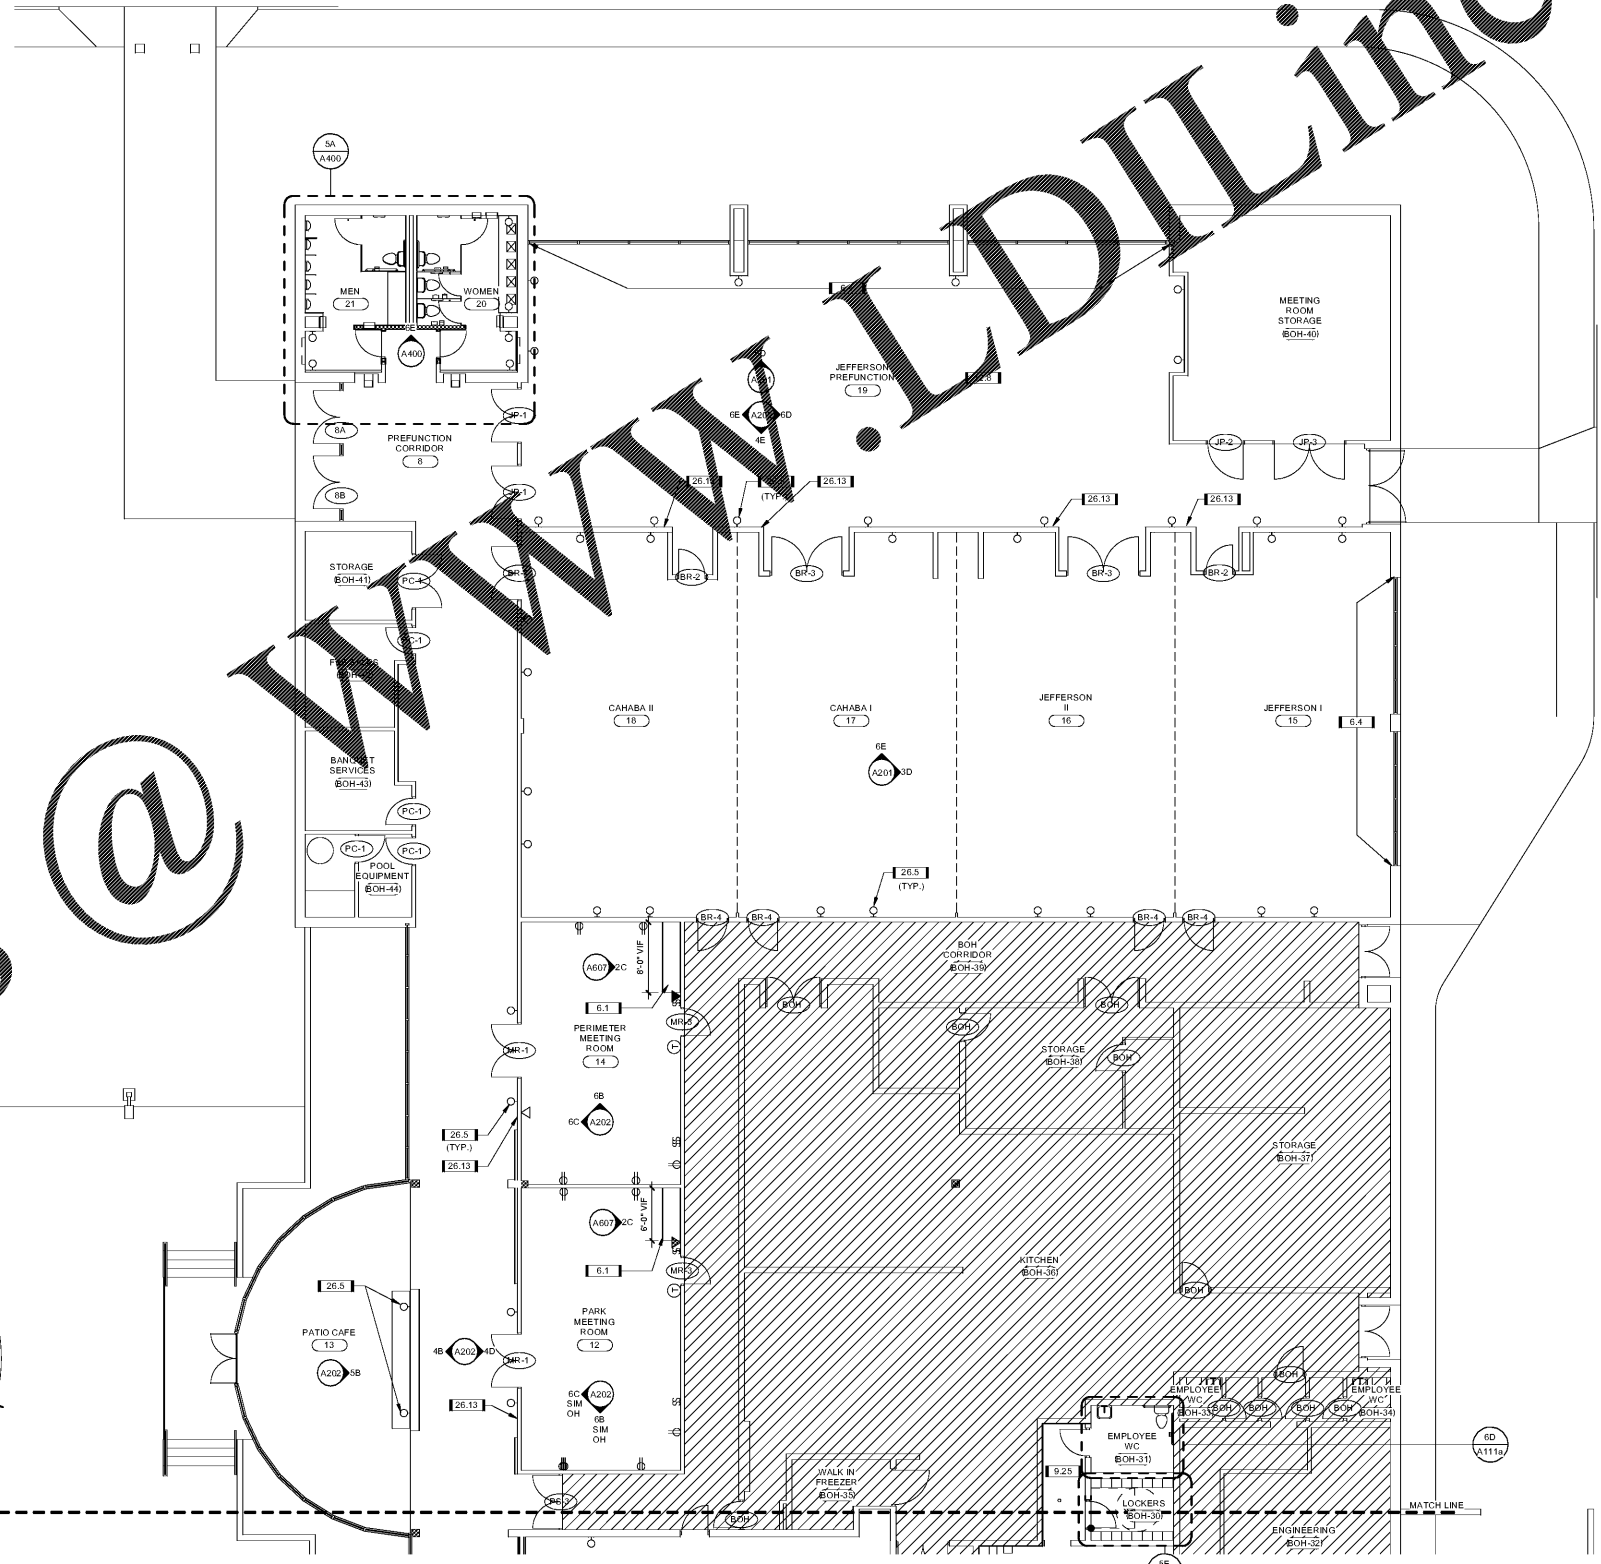

ISSUE
6/12/2017 -
CONSTRUCTION SET

DRAWING TITLE
1ST FLOOR
RENOVATION PLAN
-NORTH

DRAWING NO.
A111b