


GENERAL GUEST CORRIDOR FLOOR NOTES


1. REFER TO MANUFACTURERS SEAMING DIAGRAM.
2. REFER TO FINISH NOTES ON SHEET A001 FOR MORE DETAILS.
3. REFER TO NOTES PATCH & REPAIR.
4. REFER TO QUESTROOM TYPES FOR SCOPE OF WORK AT GUESTROOMS.
5. REPLACE ALL SMOKE STAINED DETECTORS THROUGHOUT THE PROPERTY.
6. REMOVE ROUTERS IN CORRIDORS AN PATCH GWS FOR NEW FINISHES.

KEYNOTES

- 2.3 REMOVE CARPET/ CARPET PAD.
- 2.9 REMOVE CHAIR RAIL.
- 2.10 REMOVE VINYL WALL COVERING AND CORNER GUARDS (IF ANY). DO NOT ALLOW THE PAPER SURFACE OF THE DRYWALL TO BE TORN. PATCH & REPAIR WALLS AS REQUIRED TO RECEIVE NEW FINISHES.
- 2.14 REMOVE WINDOW TREATMENT, AND HARDWARE, VALANCE, SHADINGS.
- 2.19 REMOVE DOOR & SALVAGE DOOR HARDWARE.
- 2.33 REMOVE WALL SCONCES.
- 2.85 REMOVE WIRELESS ROUTERS. PATCH ADJACENT SURFACES TO PREPARE TO RECEIVE NEW FINISHES.
- 2.102 MODIFY EXISTING RAILINGS. REFER TO 2.102 FOR DETAILS.
- 9.2 NEW CARPET AND PAD.
- 9.4 NEW VINYL WALL COVERING.
- 9.5 PAINT CEILINGS.
- 9.9 PAINT EXISTING WOOD VALANCE.
- 9.41 PROVIDE NEW LIGHT TIGHT TRIM BASE CORNER GUARD ON ALL OUT-SIDE CORNERS.
- 9.19 PREP & PAINT EXISTING BASEBOARD.
- 9.20 REPAIR DAMAGED CARPET FINISH THROUGHOUT. NEW CONDITION.
- 9.31 PAINT CHANGING ROOMS ON EXISTING TREADS, PNT-006.
- 10.1 REPLACE GE PACKS.
- 26.5 INSTALL NEW WALL SCONES.

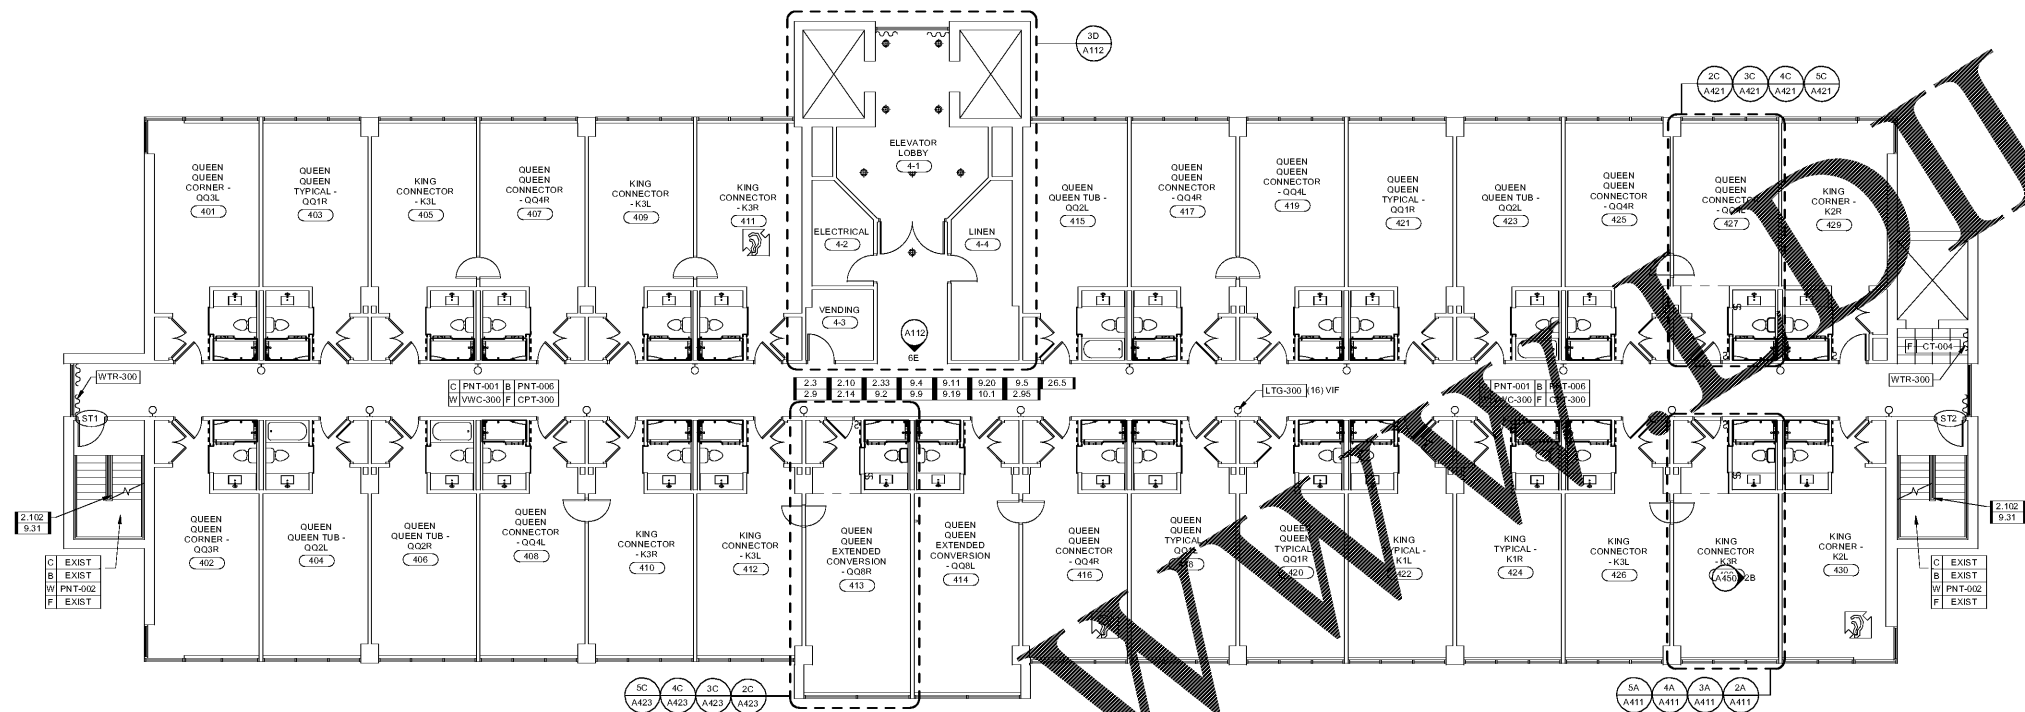

6C OVERALL PLAN - 4TH FLOOR
SCALE: 1/8" = 1'-0"

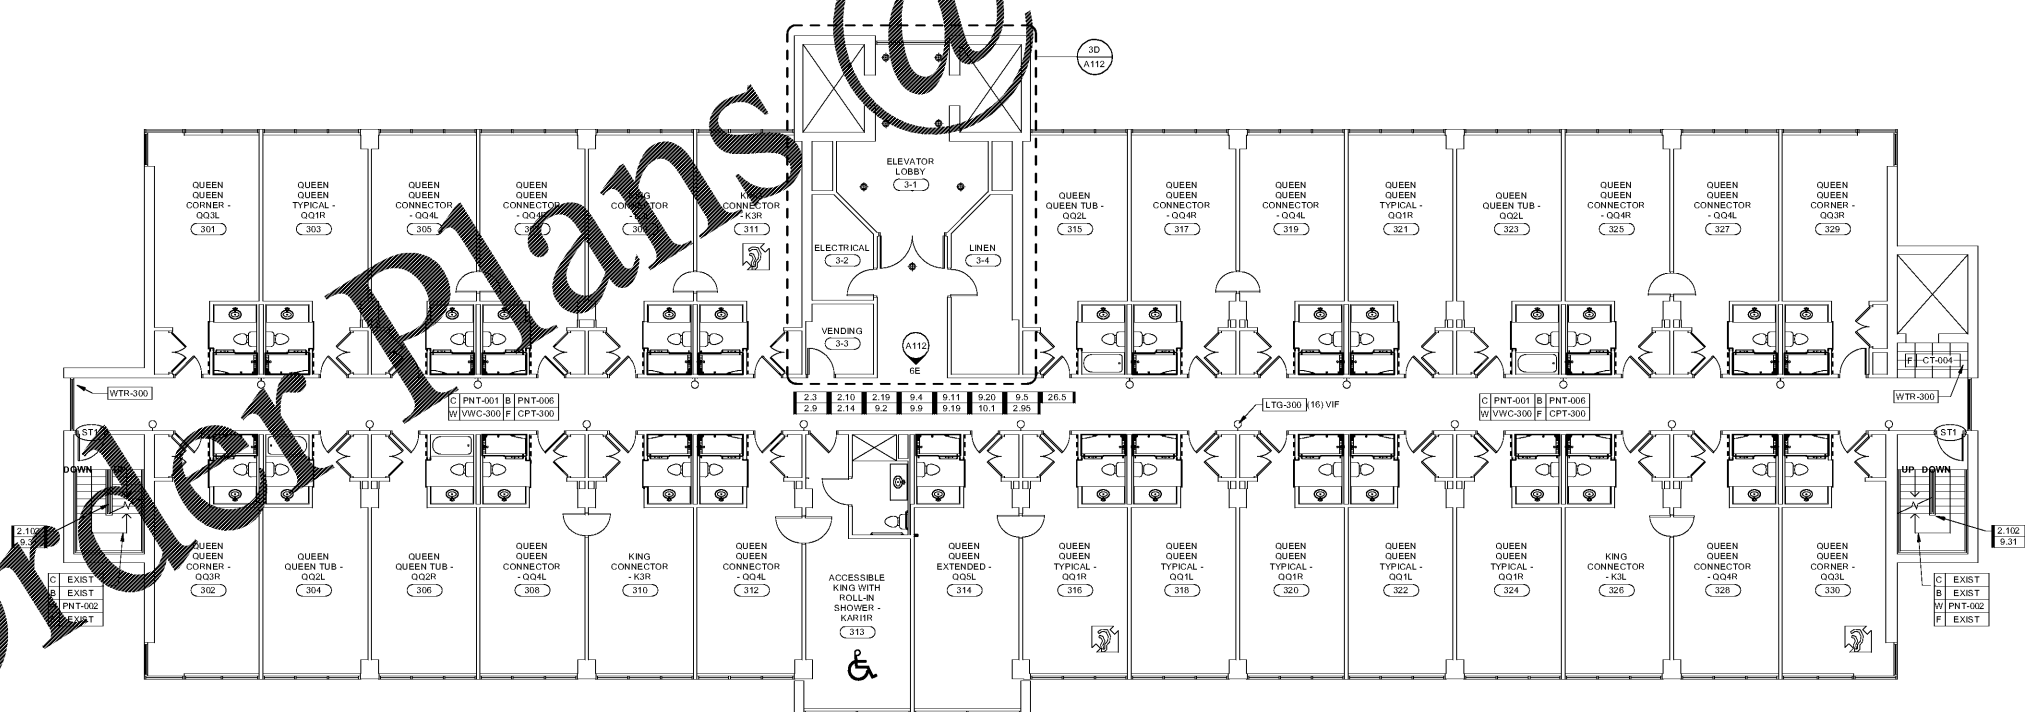

6A OVERALL PLAN - 3RD FLOOR
SCALE: 1/8" = 1'-0"



COPYRIGHT 2017 BASKERVILL. USE OF THIS WORK IN WHOLE OR IN PART IS FORBIDDEN WITHOUT EXPRESSED WRITTEN CONSENT.

ISSUE
6/12/2017 -
CONSTRUCTION SET

DRAWING TITLE
3RD AND 4TH
FLOORS - PLAN

DRAWING NO.
A113

07/2017 11:28 AM