


GENERAL GUEST CORRIDOR FLOOR NOTES


1. REFER TO MANUFACTURERS SEAMING DIAGRAM.
2. REFER TO FINISH NOTES ON SHEET A001 FOR MORE DETAILS.
3. REFER TO NOTES PATCH & REPAIR.
4. REFER TO QUESTIONS TYPES FOR SCOPE OF WORK AT GUESTROOMS.
5. REPLACE ALL SMOKE STAINED DETECTORS THROUGHOUT THE PROPERTY.
6. REMOVE ROUTERS IN CORRIDORS AN PATCH GWB FOR NEW FINISHES.

KEYNOTES

- 2.3 REMOVE CARPET/ CARPET PAD.
- 2.9 REMOVE CHAIR RAIL.
- 2.10 REMOVE VINYL WALL COVERING AND CORNER GUARDS (IF ANY) DO NOT ALLOW THE PAPER SURFACE OF THE DRYWALL TO BE TORN. PATCH AND REPAIR WALLS AS REQUIRED TO RECEIVE NEW FINISHES.
- 2.14 REMOVE WINDOW TREATMENT, AND HARDWARE. VALANCE REMAINS.
- 2.33 REMOVE WALL SCENES.
- 2.95 REMOVE WIRELESS ROUTERS. PATCH ADJACENT SURFACES TO RECEIVE NEW FINISHES.
- 2.102 MODIFY EXISTING RAILINGS. REFER TO A002 FOR DETAILS.
- 9.2 NEW CARPET AND PAD.
- 9.4 NEW VINYL WALL COVERING.
- 9.5 PAINT CEILING.
- 9.9 PAINT EXISTING WOOD VALANCE.
- 9.11 PROVIDE NEW FULL-HEIGHT ARCHITECTURAL CORNER GUARD ON CORNERS.
- 9.19 PRIEP AND PAINT EXISTING BASEBOARD AND TRIM.
- 9.20 RESTORE DAMAGED CEILING TRIM TO LIKE NEW CONDITION.
- 9.31 PAINT CONTRAST NOSING ON EXISTING TREADS, PNT.
- 9.32 REPLACE SHOWER PACKAGE ON EXISTING TREADS, PNT.
- 9.33 INSTALL NEW WALL FINISHES.

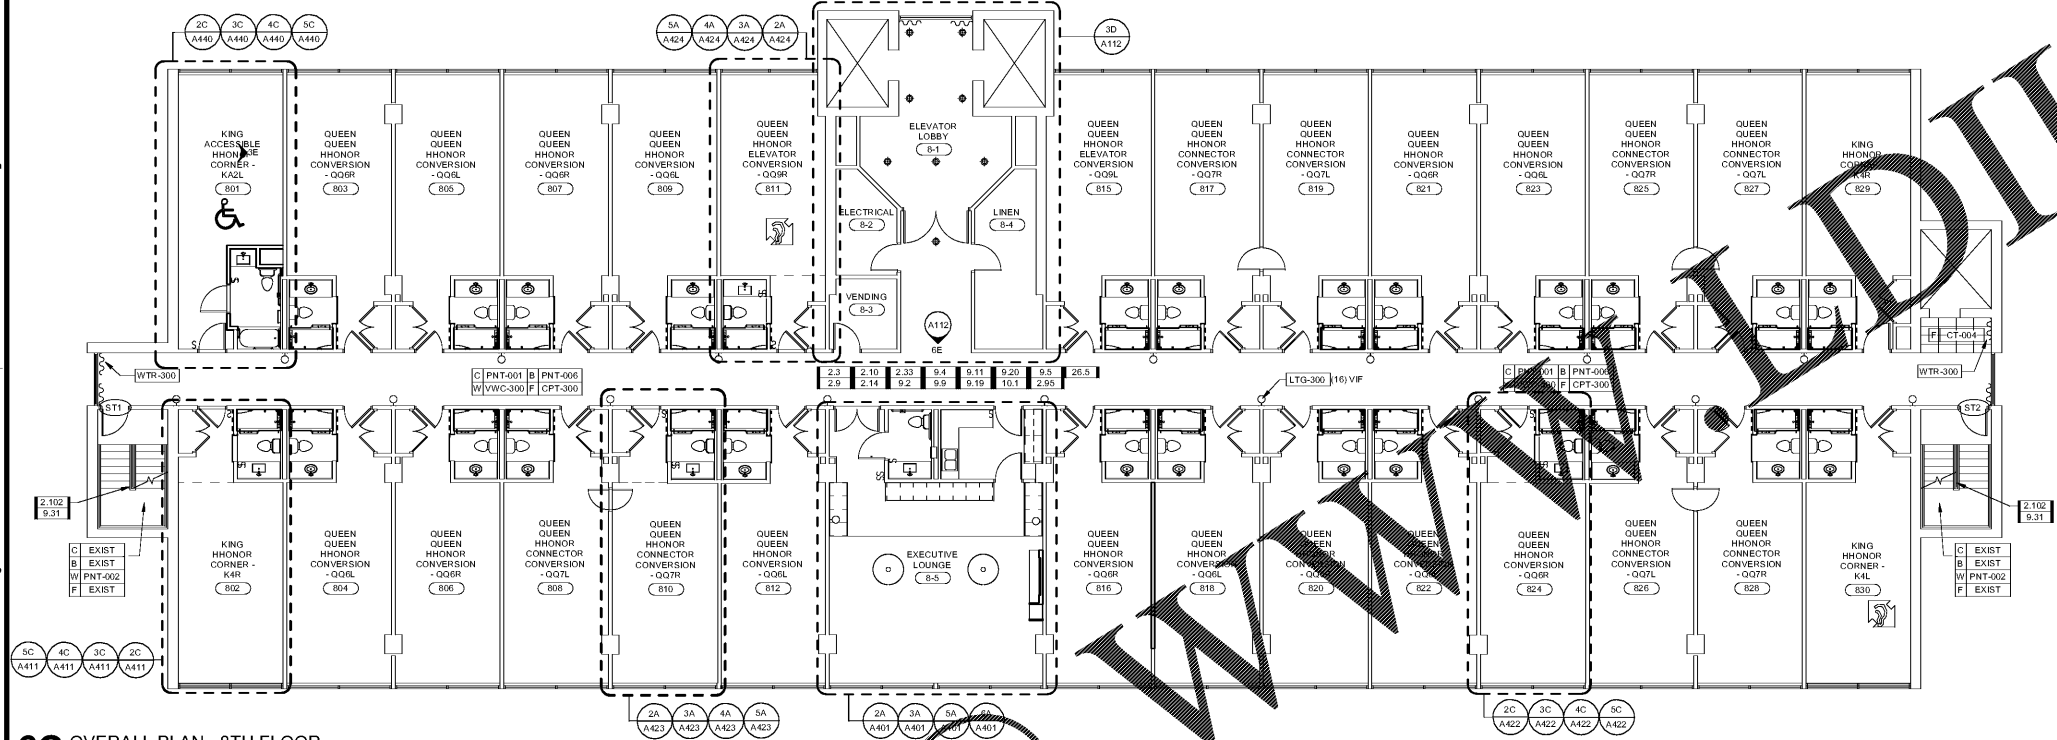

6C OVERALL PLAN - 8TH FLOOR
SCALE: 1/8" = 1'-0"

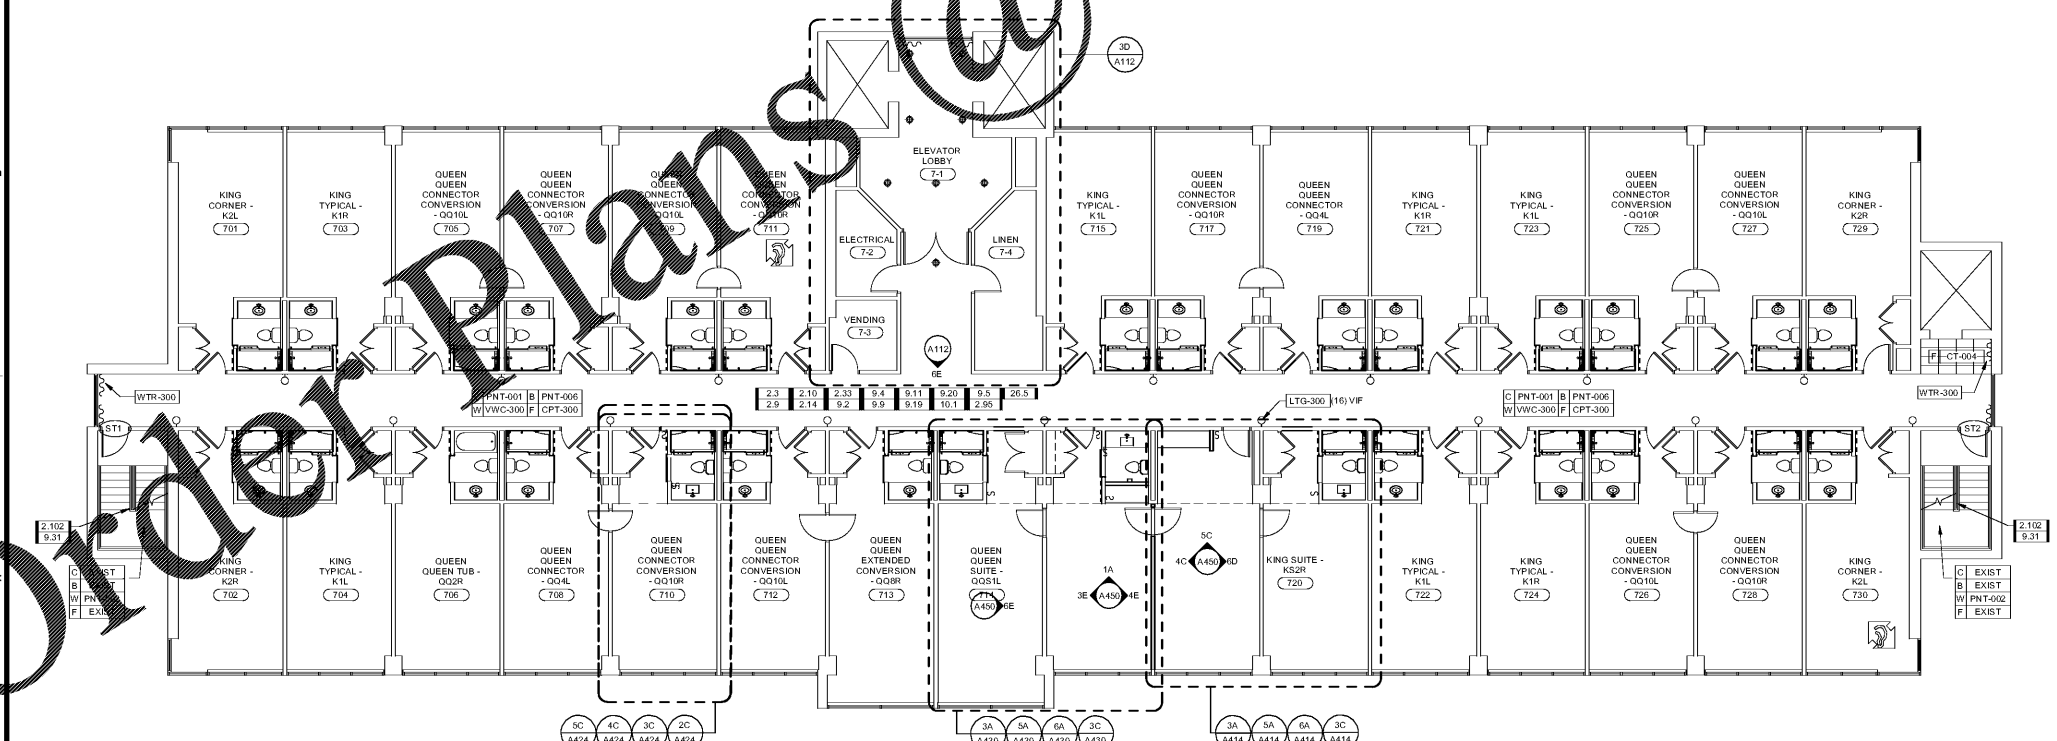

6A OVERALL PLAN - 7TH FLOOR
SCALE: 1/8" = 1'-0"



COPYRIGHT 2017 BASKERVILLE. USE OF THIS WORK IN WHOLE OR IN PART IS PROHIBITED WITHOUT EXPRESSED WRITTEN CONSENT.

ISSUE
6/12/2017 -
CONSTRUCTION SET

DRAWING TITLE
7TH AND 8TH FLOORS
- PLAN

DRAWING NO.
A115