


KEYNOTES

- 9.16 REPLACE EGG-CRATE DIFFUSER WITH ACRYLIC DIFFUSER.
- 9.26 REPLACE ALL STAINED, WARPED, AND MISSING ACOUSTICAL TILE CEILING PANELS.
- 9.34 REPAIR AND REPAINT AREAS OF RUSTED CEILING GRID.
- 26.11 NEW DECORATIVE LIGHT FIXTURE.

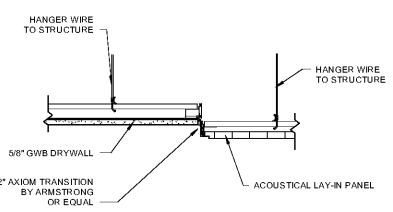


2E DRYWALL TO ACT
SCALE: 1/12" = 1'-0" DRAWING REF: A400

HATCH PATTERN LEGEND



PROJECT
2.160425.0
DOUBLETREE
BIRMINGHAM
ALABAMA
CONVERSION

8 PERIMTER PARK
SOUTH
BIRMINGHAM, AL
35243

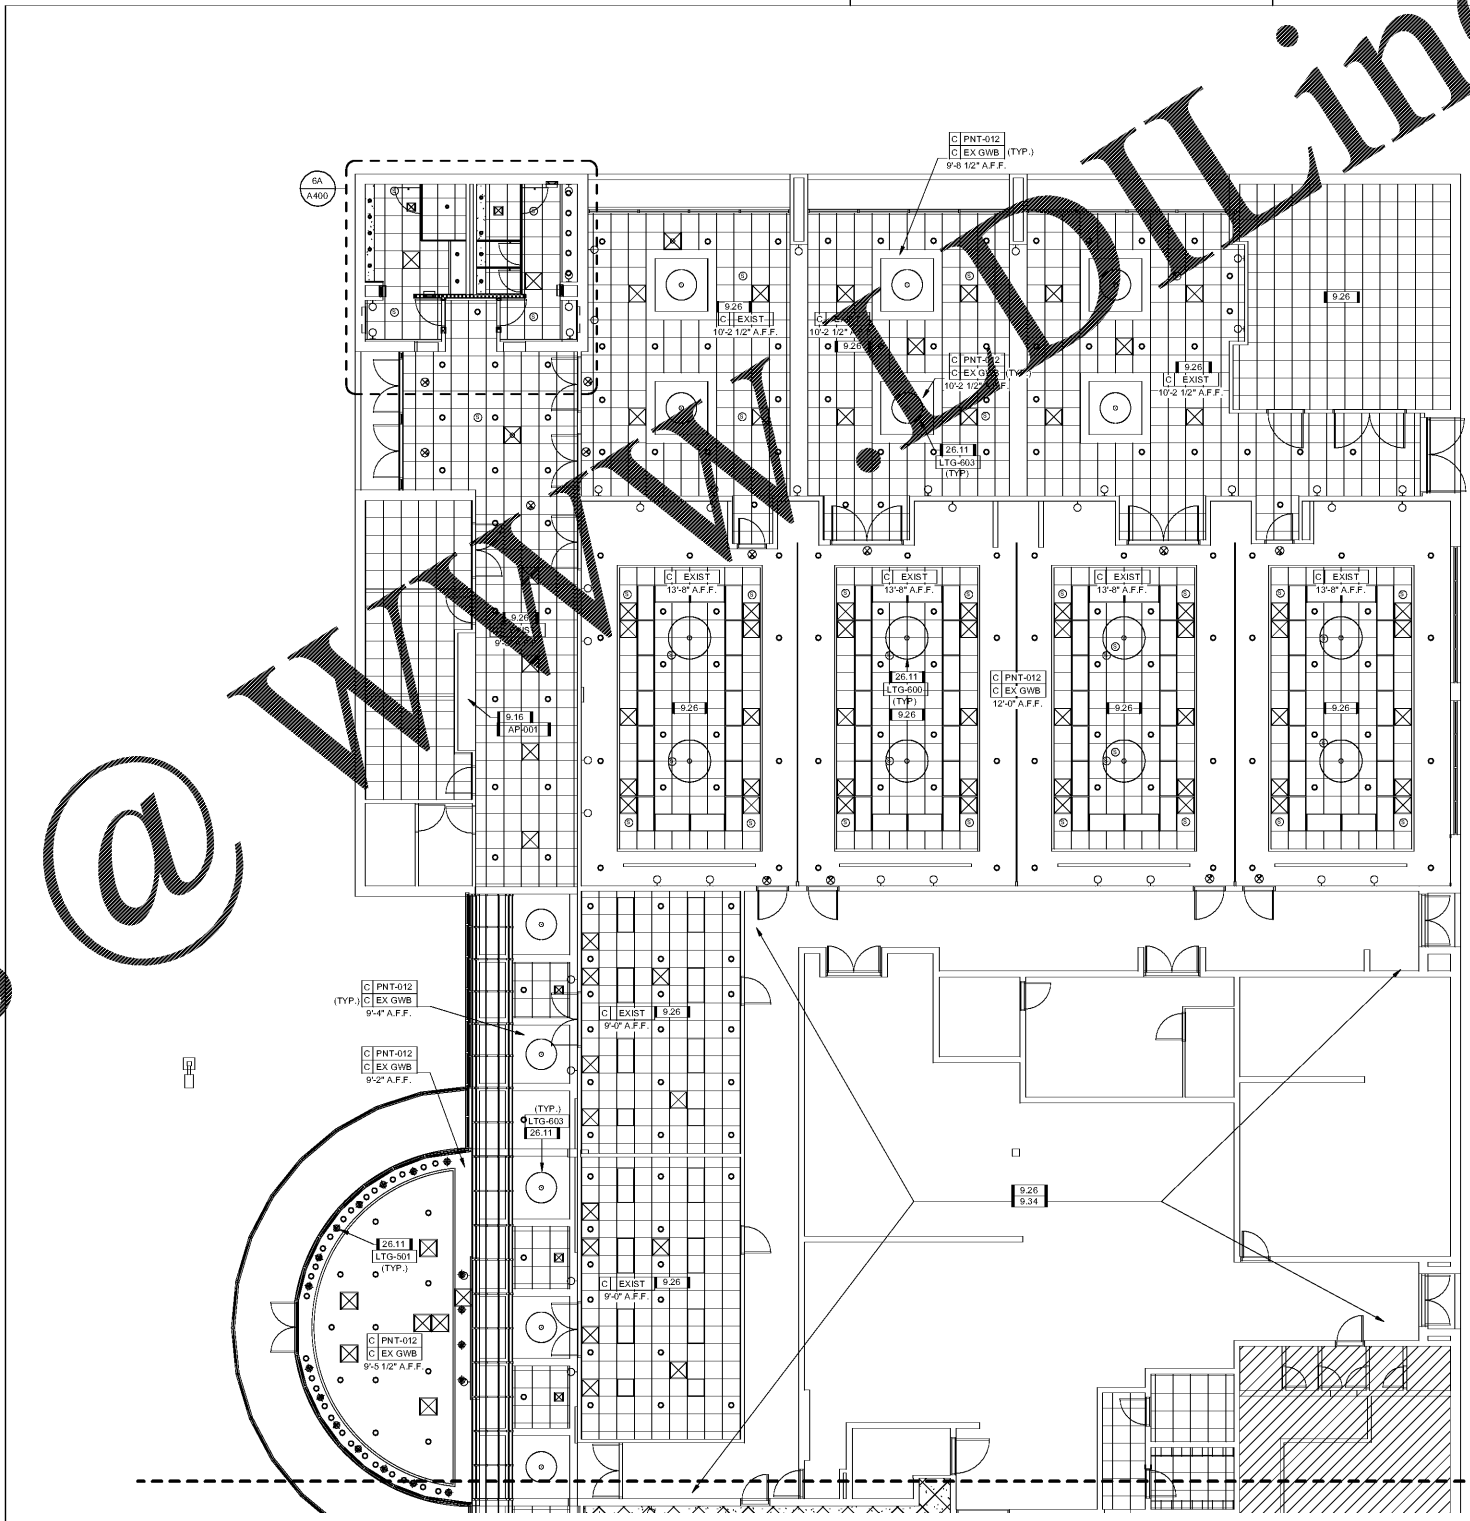

4A 1ST FLOOR REFLECTED CEILING RENO PLAN - NORTH
SCALE: 1/8" = 1'-0"



COPYRIGHT © 2017 BASKERVILLE. USE OF THIS WORK IN WHOLE OR IN PART IS PROHIBITED WITHOUT EXPRESSED WRITTEN CONSENT.

ISSUE
6/12/2017 -
CONSTRUCTION SET

DRAWING TITLE
1ST FLOOR
REFLECTED CEILING
RENO PLAN - NORTH

DRAWING NO.
A121b

Order Plans @ www.dlline.com

www.dlline.com