

**KEYNOTES**

- 9.1 PROVIDE NEW TILE AND SETTING BED.
- 9.2 NEW CARPET AND PAD.
- 9.3 PROVIDE NEW THRESHOLD.
- 9.6 SILLUETTER JOLLY TRANSITION STRIP, POLISHED CHROME ANODIZED ALUMINUM, AT CHANGE OF WALL FINISH.
- 9.13 RESTORE CONTROL PANEL, SIGNALS, DOORS, AND PANELS TO LIKE-NEW CONDITION (BY ELEVATOR VENDOR).
- 9.15 PROVIDE NEW LAMINATE WALL PANELS (BY ELEVATOR VENDOR).
- 9.18 INSTALL NEW LVT FLOORING.
- 9.19 PREP AND PAINT EXISTING BASEBOARD AND TRIM.
- 9.24 PAINT DOORS AND DOOR FRAMES.
- 9.25 RE-GROUT TILE FLOOR.
- 9.27 PROVIDE NEW BASE.
- 9.31 PAINT CONTRASTING HOSSING ON EXISTING TREADS, PNT-006.
- 9.35 RESTORE DOOR TO LIKE NEW CONDITION.
- 9.36 REFINISH MILLWORK DOORS TO MATCH WD-001. STONE TOPS TO REMAIN.
- 9.41 PROVIDE NEW VCT FLOORING.
- 9.42 PAINT WALLS, REFER TO FINISH PLAN.

PROJECT  
**2.160425.0**  
**DOUBLETREE**  
**BIRMINGHAM**  
**ALABAMA**  
**CONVERSION**


**8 PERIMTER PARK**  
**SOUTH**  
**BIRMINGHAM, AL**  
**35243**



ISSUE  
**6/12/2017 -**  
**CONSTRUCTION SET**

DRAWING TITLE  
**FIRST FLOOR FINISH**  
**PLAN - SOUTH**

DRAWING NO.  
**A131a**

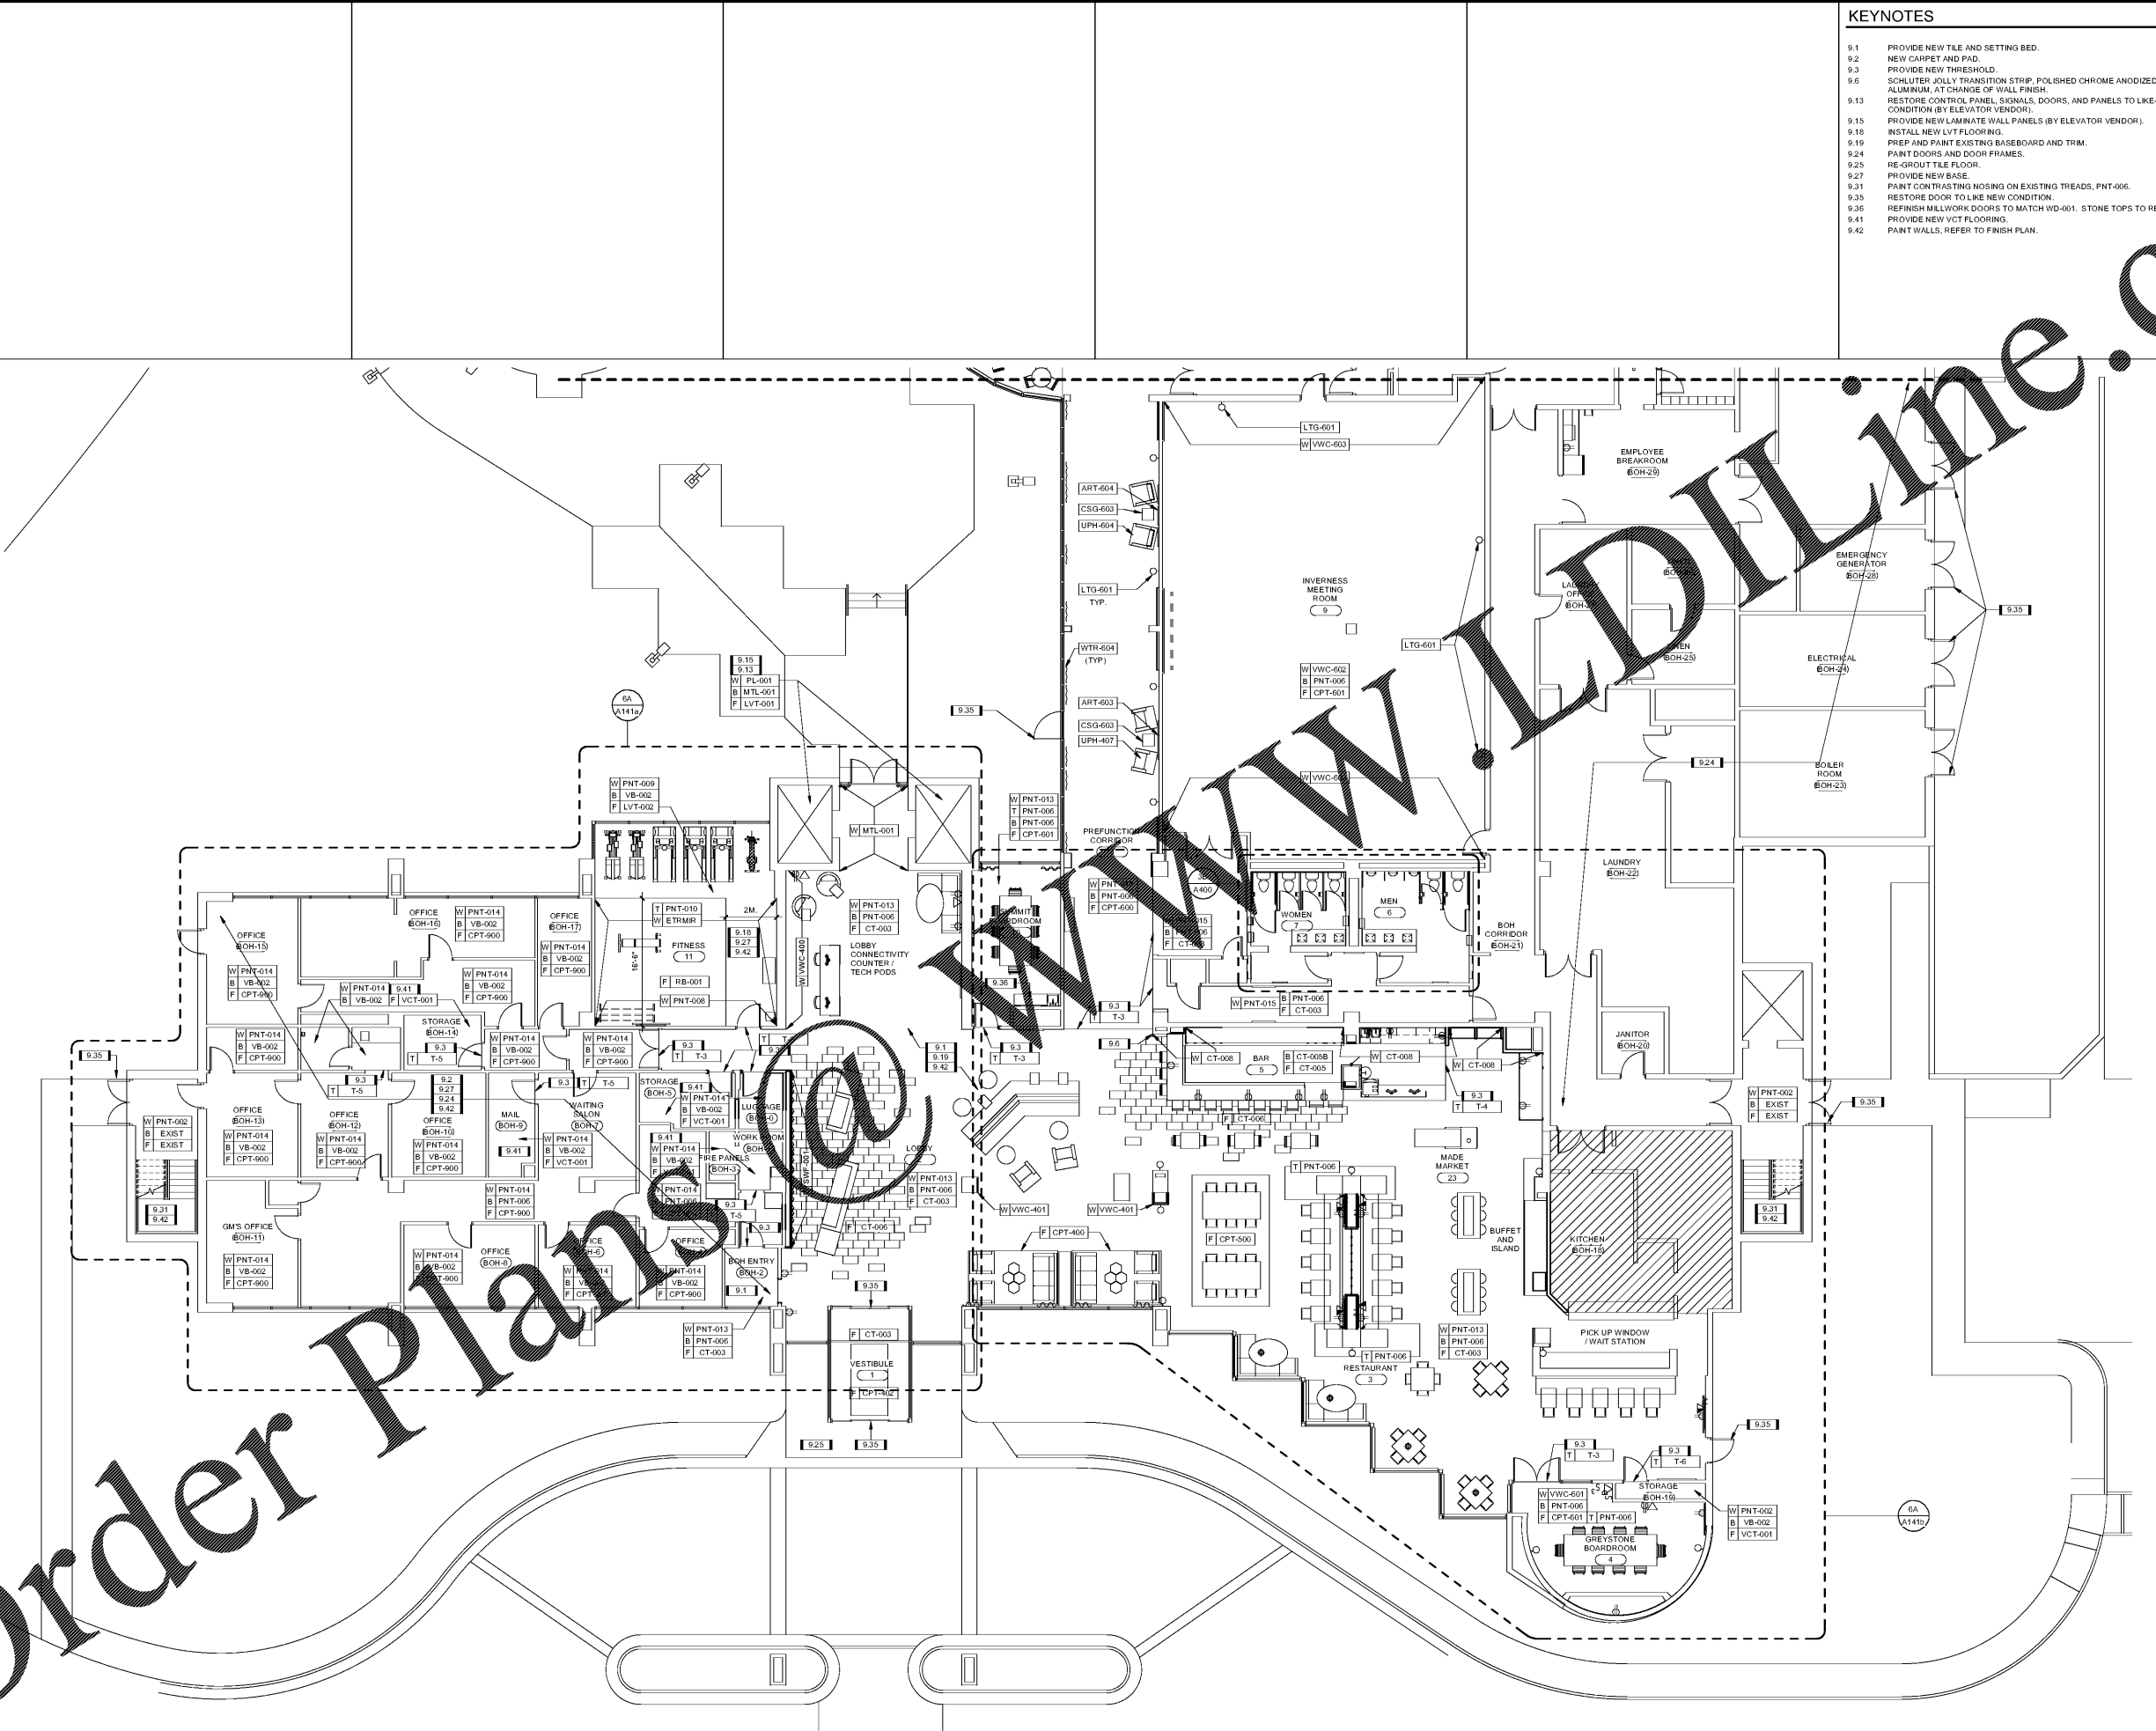

Order Plans @

**6A** FIRST FLOOR FF&E PLAN - SOUTH  
 SCALE: 1/8" = 1'-0"

01/2017 11:26 AM