

KEYNOTES

- 9.2 NEW CARPET AND PAD.
- 9.3 PROVIDE NEW THRESHOLD.
- 9.4 NEW VINYL WALL COVERING.
- 9.11 PROVIDE NEW FULL-HEIGHT ABOVE-BASE CORNER GUARD ON ALL OUT-SIDE CORNERS.
- 9.19 PREP AND PAINT EXISTING BASEBOARD AND TRIM.
- 9.23 REFRESH MILLWORK TO "LIKE NEW" CONDITION.
- 9.24 PAINT DOORS AND DOOR FRAMES.
- 9.25 RE-GROUT TILE FLOOR.
- 9.35 RESTORE DOOR TO LIKE NEW CONDITION.
- 9.36 REFRESH MILLWORK DOORS TO MATCH WD-001. STONE TOPS TO REMAIN.
- 9.42 PAINT WALLS. REFER TO FINISH PLAN.
- 10.1 REPLACE SIGNAGE PACKAGE.

Baskerville

PROJECT OWNER
BEACH TREE HOTEL GROUP

PROJECT
**2.160425.0
 DOUBLETREE
 BIRMINGHAM
 ALABAMA
 CONVERSION**


**8 PERIMTER PARK
 SOUTH
 BIRMINGHAM, AL
 35243**



ISSUE
**6/12/2017 -
 CONSTRUCTION SET**

DRAWING TITLE
**FIRST FLOOR FINISH
 AND FF&E PLAN -
 NORTH**

DRAWING NO.
A131b

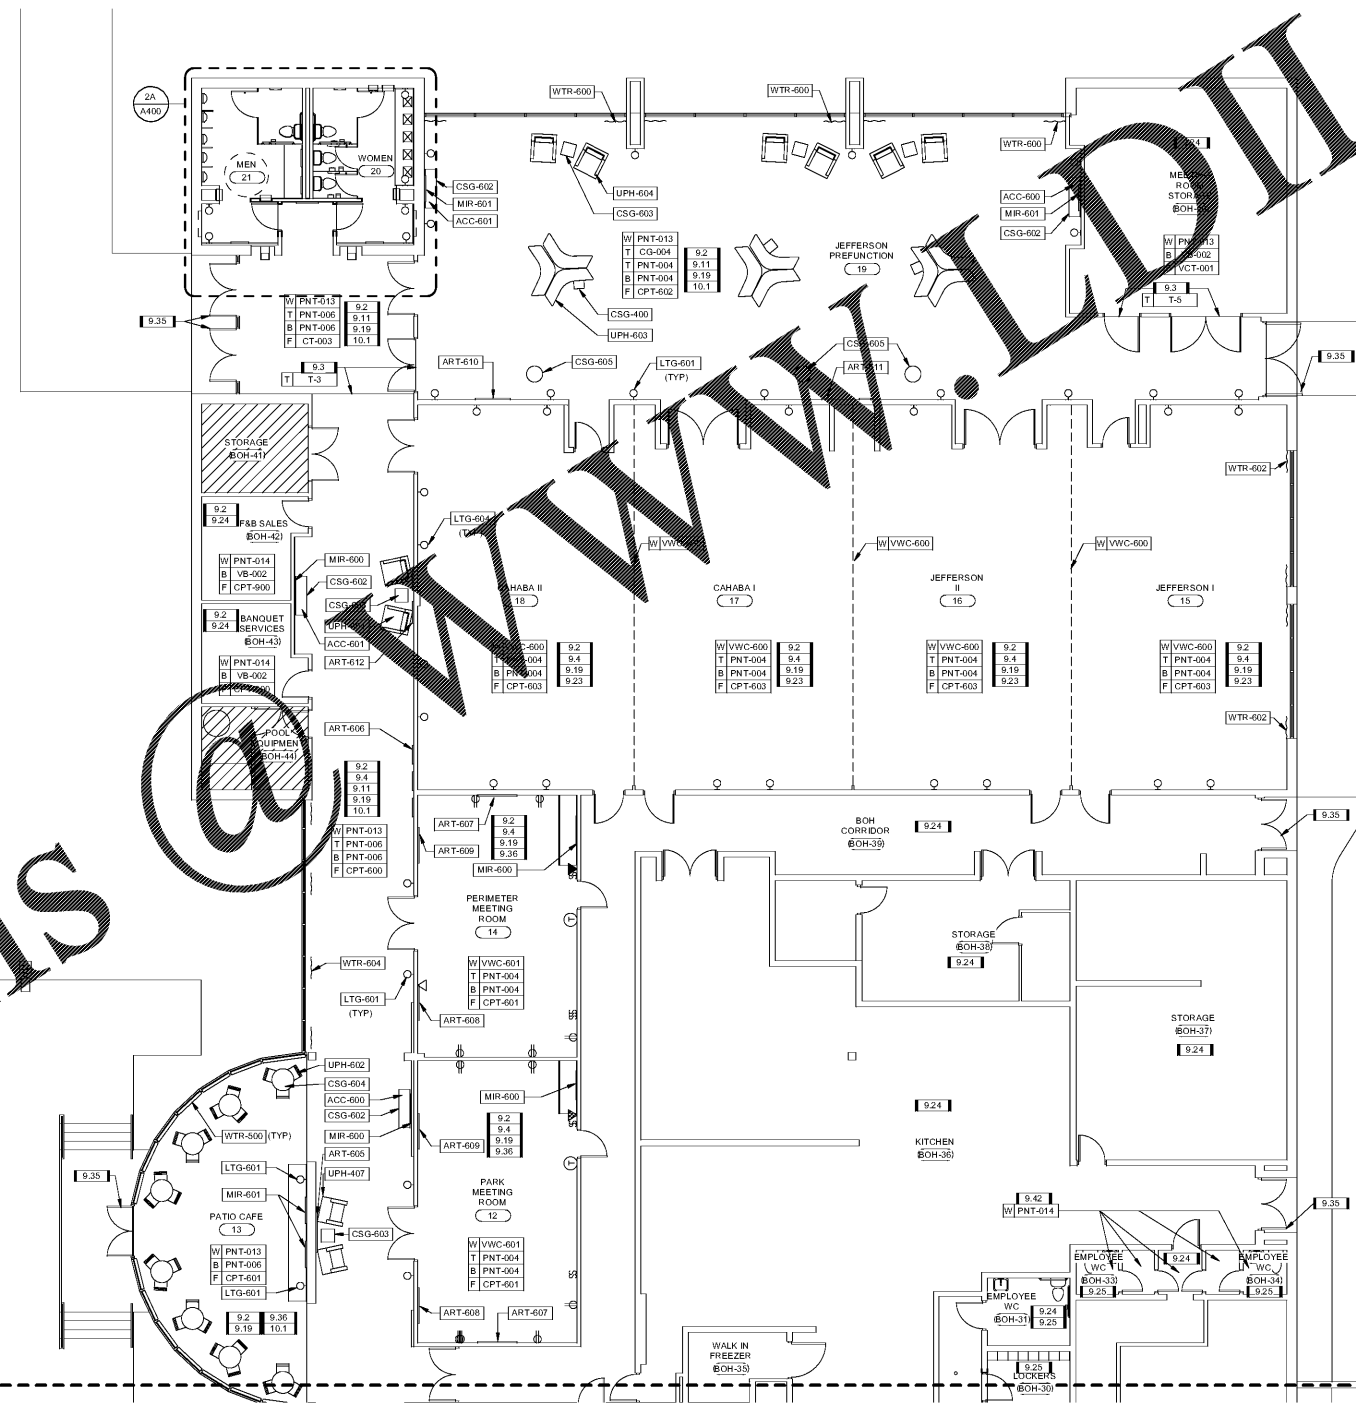

Order Plans

www.LDLine.com

6A FIRST FLOOR FF&E PLAN -NORTH
 SCALE: 1/8" = 1'-0"

6/12/2017 11:26 AM