


KEYNOTES


- 12.4 REPLACE TOWEL CUBBY.
- 12.5 RELOCATE TV.

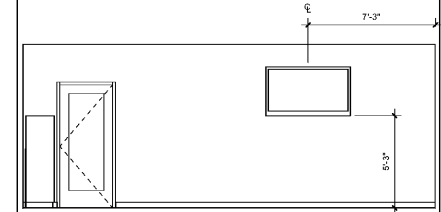

2E ELEVATION - FITNESS ROOM
SCALE: 1/4" = 1'-0" DRAWING REF: A111a

PROJECT
2.160425.0
DOUBLETREE
BIRMINGHAM
ALABAMA
CONVERSION

8 PERIMTER PARK
SOUTH
BIRMINGHAM, AL
35243

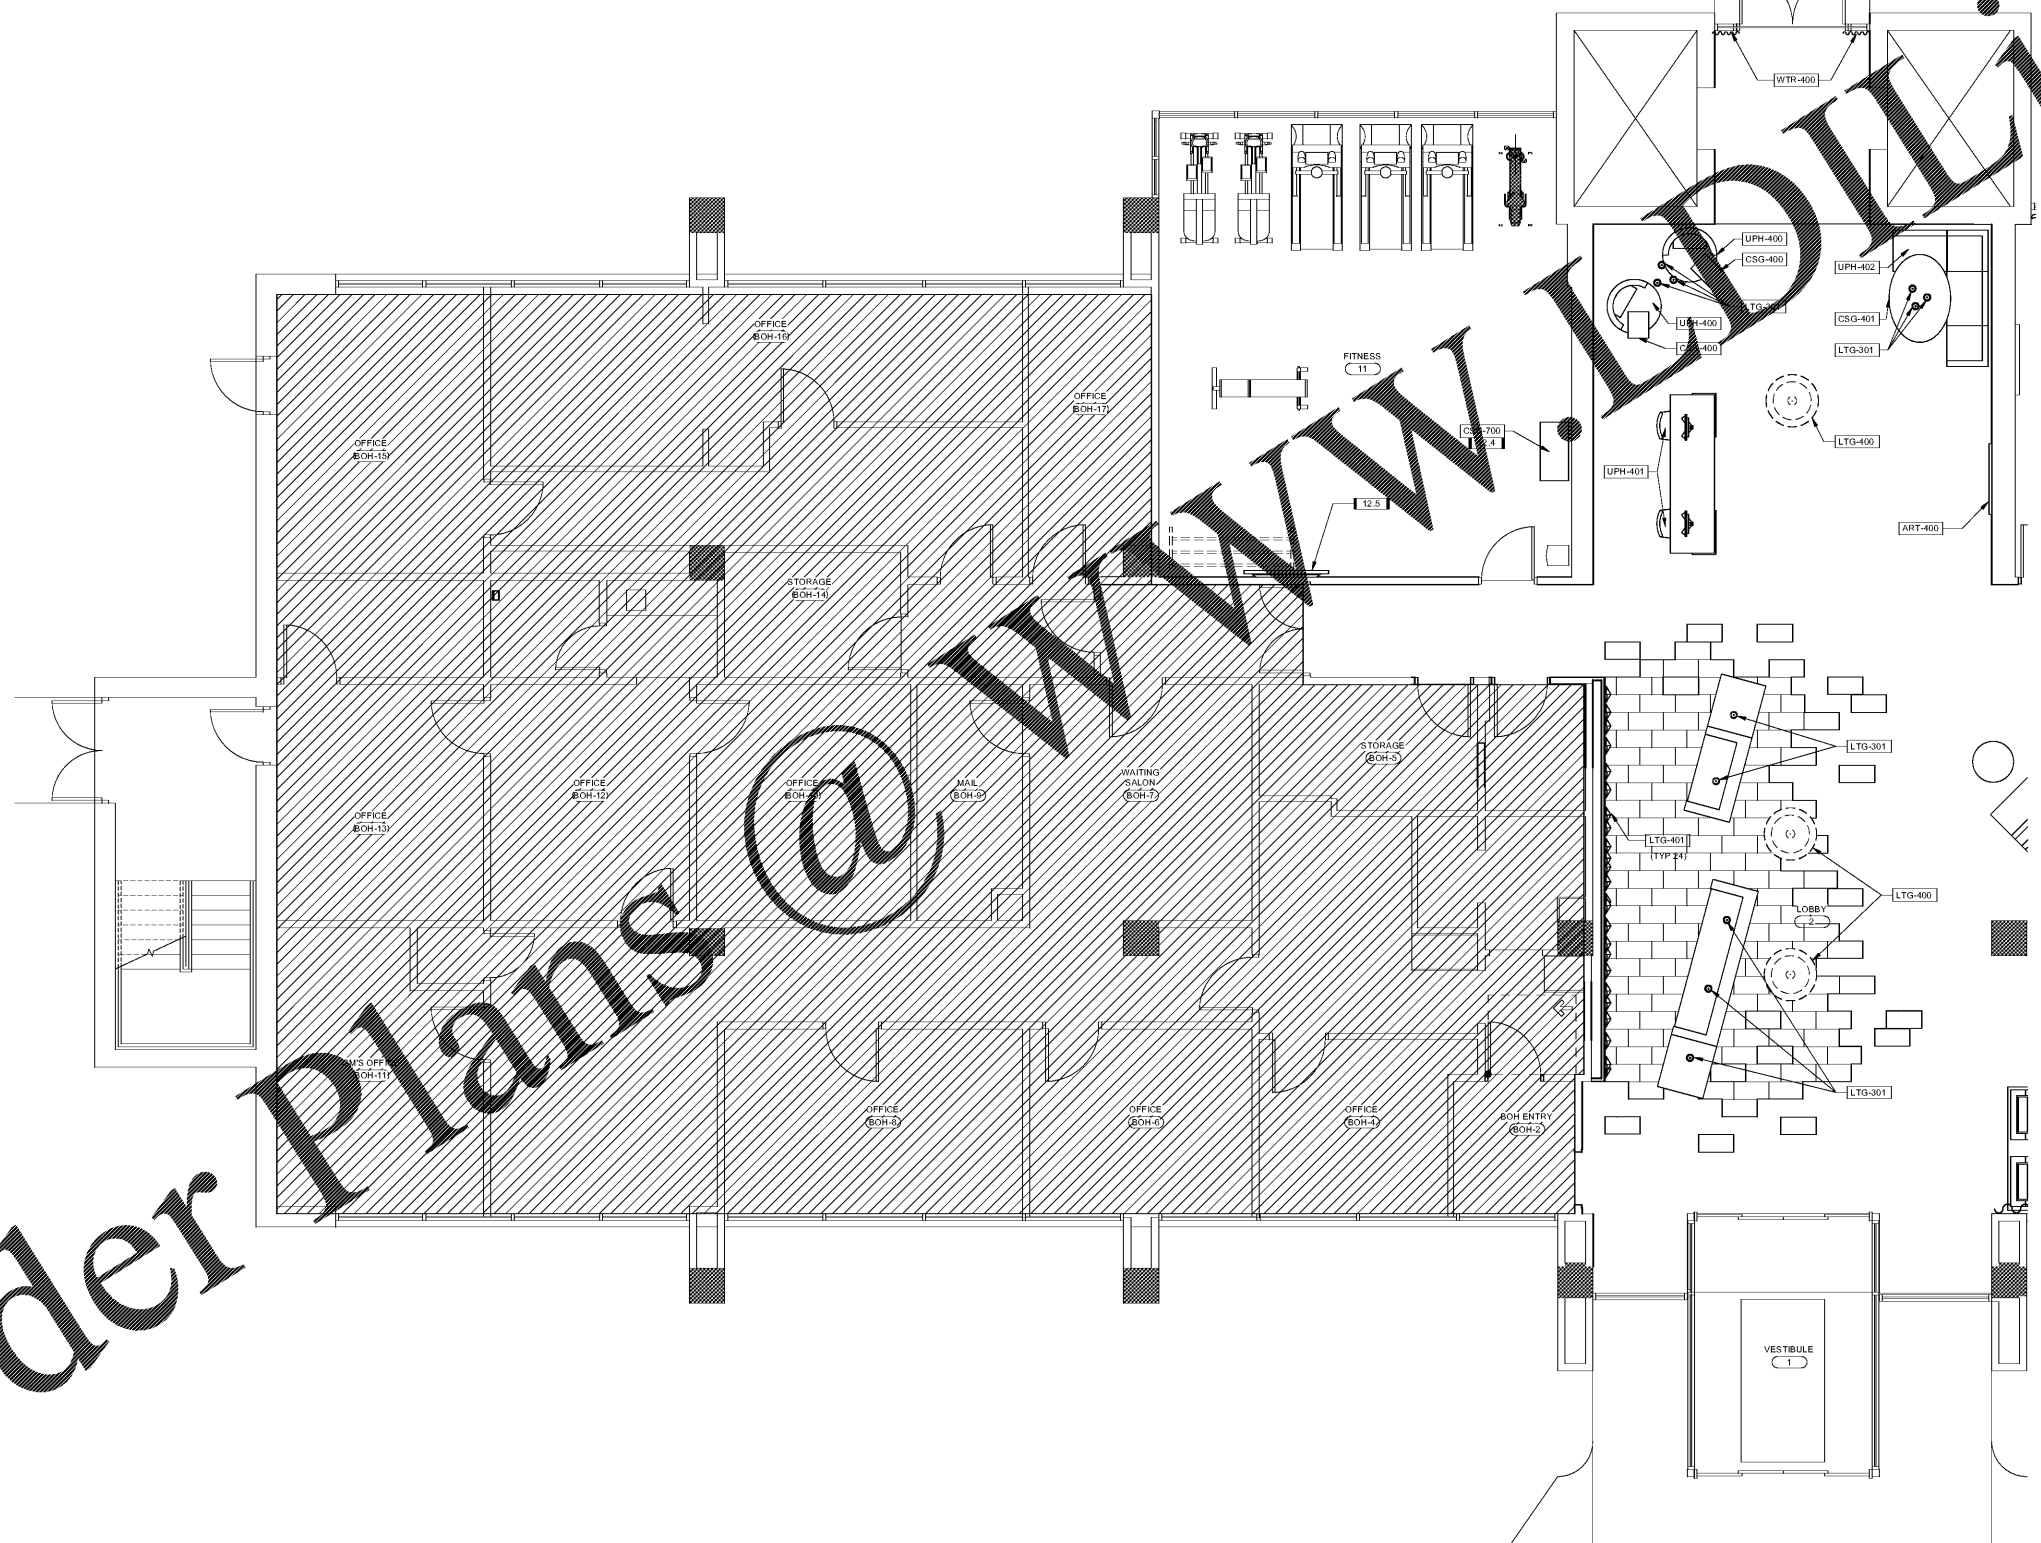

6A FF&E PLAN - LOBBY
SCALE: 1/4" = 1'-0" DRAWING REF: A131a



COPYRIGHT © 2017 BASKERVILL. USE OF THIS WORK IN WHOLE OR IN PART IS FORBIDDEN WITHOUT EXPRESSED WRITTEN CONSENT.

ISSUE
6/12/2017 -
CONSTRUCTION SET

DRAWING TITLE
FF&E PLAN - LOBBY &
BACK OF HOUSE

DRAWING NO.
A141a

Order Plans @ www.LDLine.com