





COPYRIGHT © 2017 BASKERVILLE. USE OF THIS WORK IN WHOLE OR IN PART IS PROHIBITED WITHOUT EXPRESSED WRITTEN CONSENT.

ISSUE
6/12/2017 -
CONSTRUCTION SET

DRAWING TITLE
FF&E PLAN -
RESTAURANT

DRAWING NO.
A141b

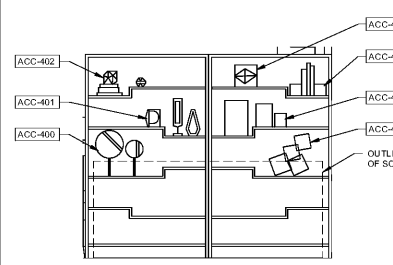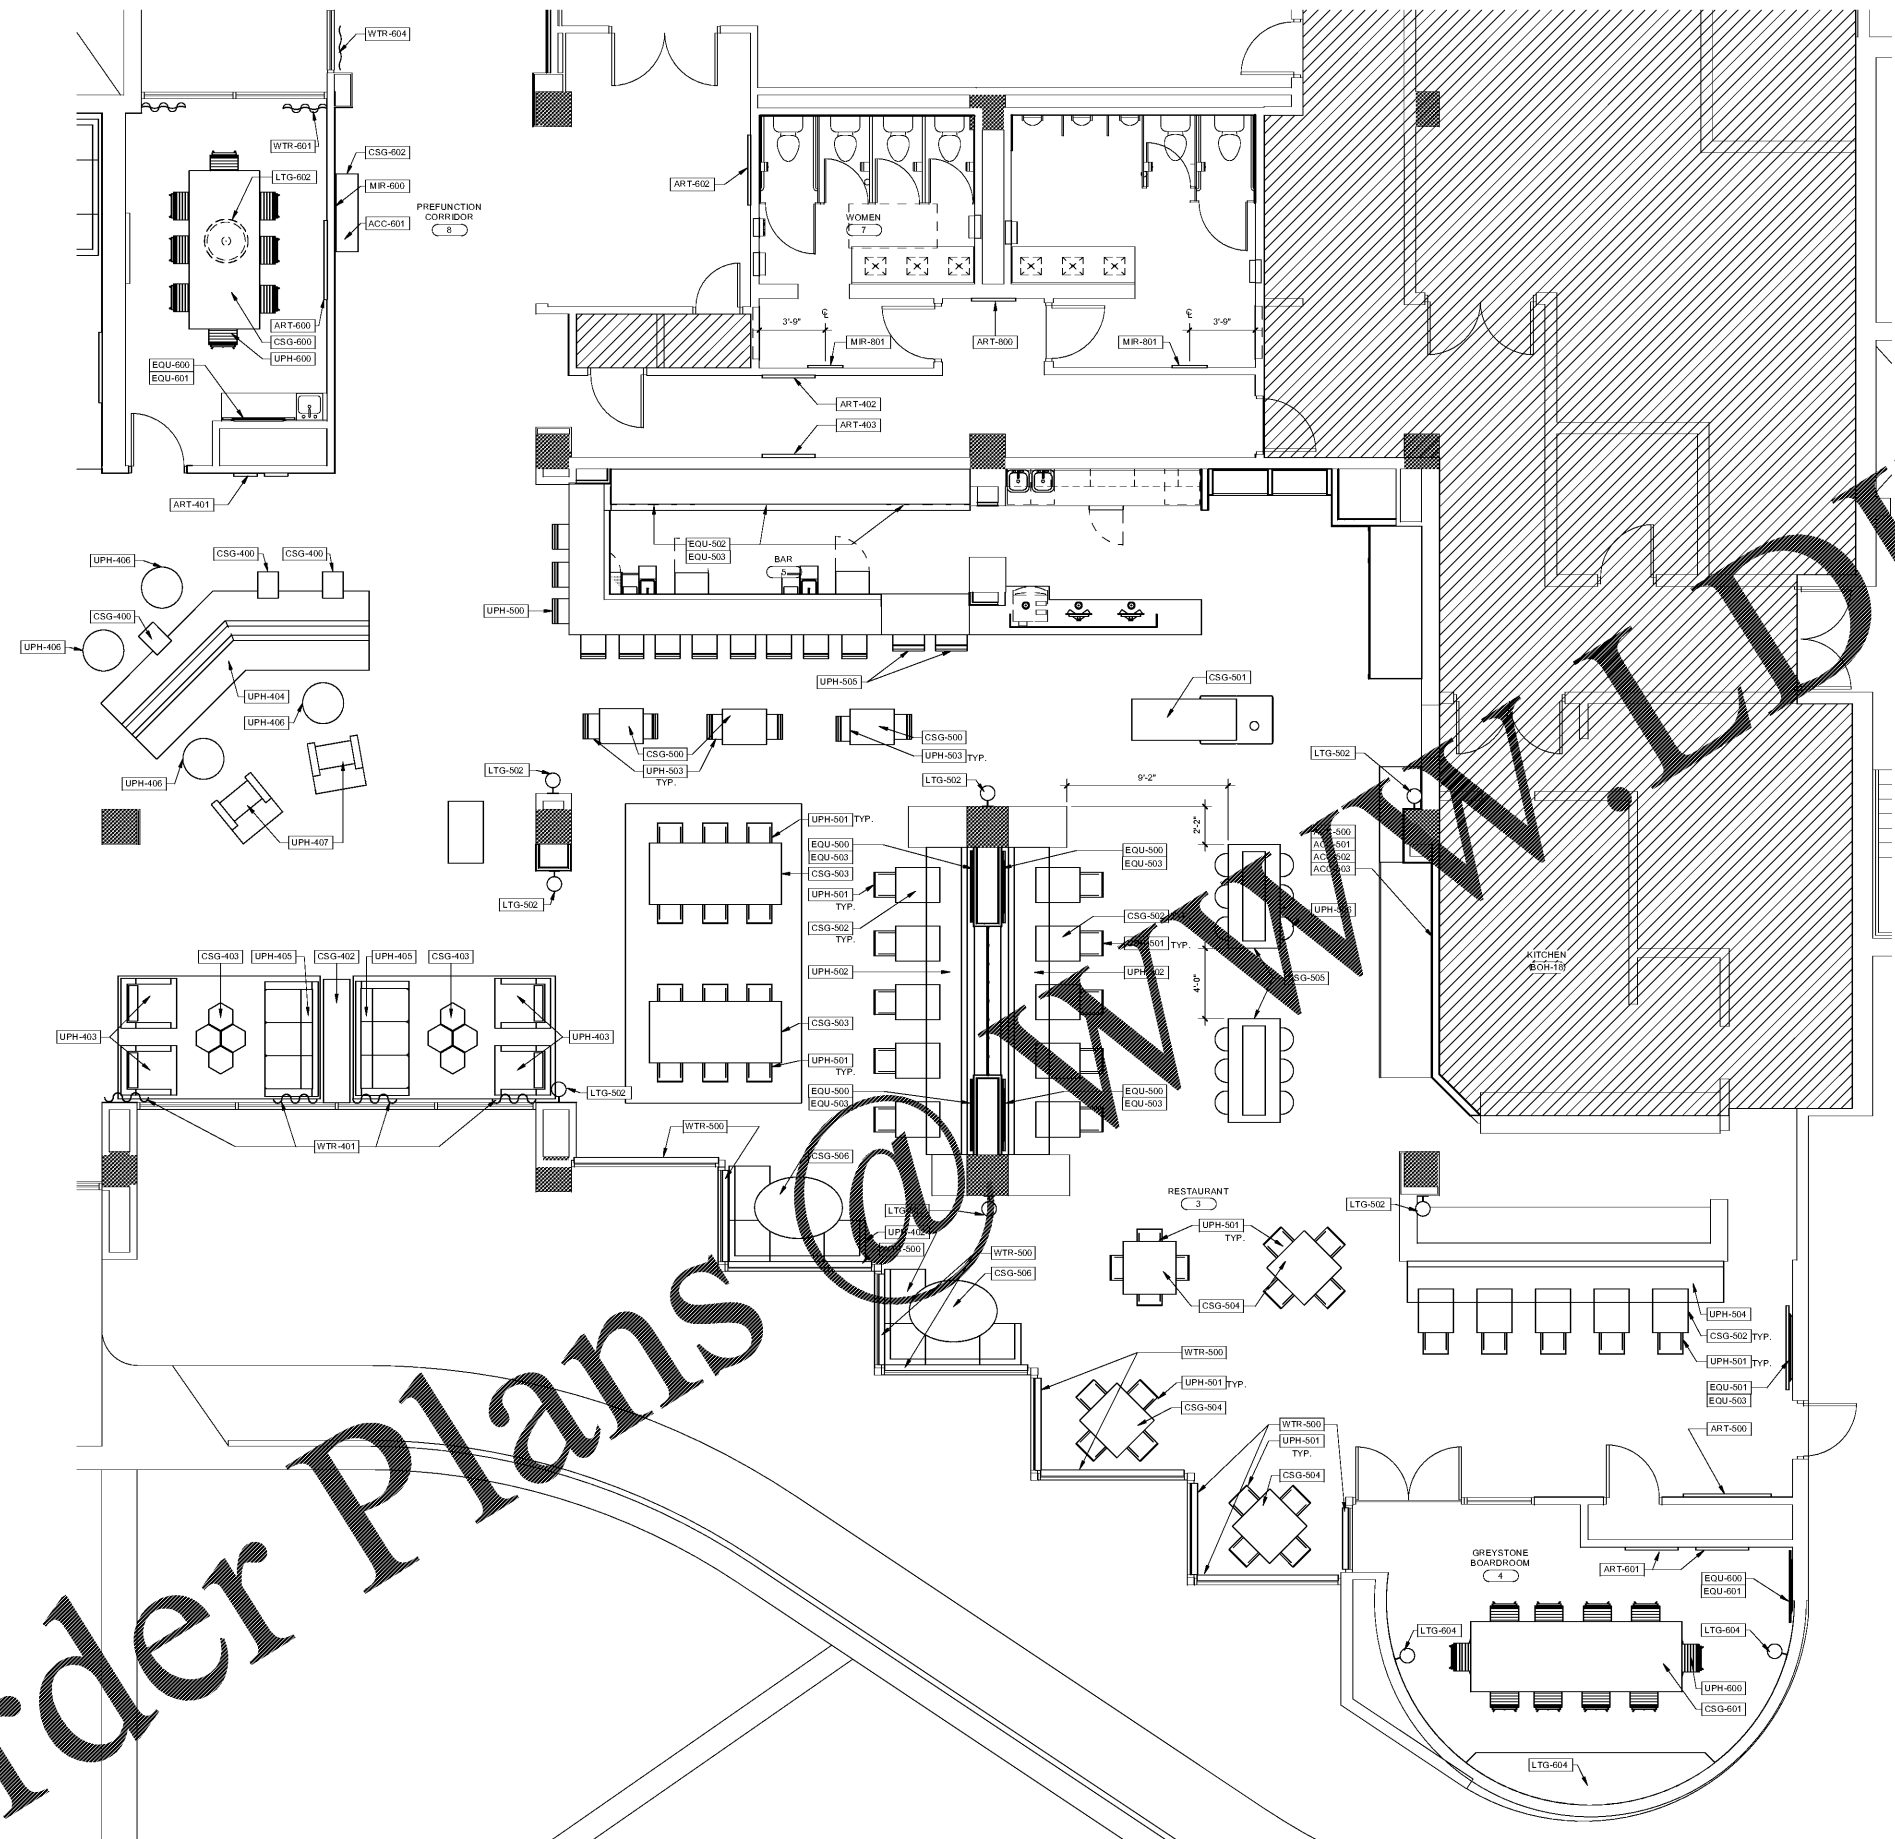

Order Plans

WWW.LDLine.com

6A FF&E PLAN - RESTAURANT
SCALE: 1/4" = 1'-0" DRAWING REF: A131a

1A ELEVATION - LOBBY BOOKSHELVES
SCALE: 1/2" = 1'-0" DRAWING REF: A111a