




COPYRIGHT 2017 BASKERVILLE. USE OF THIS WORK IN WHOLE OR IN PART IS FORBIDDEN WITHOUT EXPRESSED WRITTEN CONSENT.


ISSUE: 6/12/2017 - CONSTRUCTION SET

DRAWING TITLE: INTERIOR ELEVATIONS & DETAILS


DRAWING NO. A201

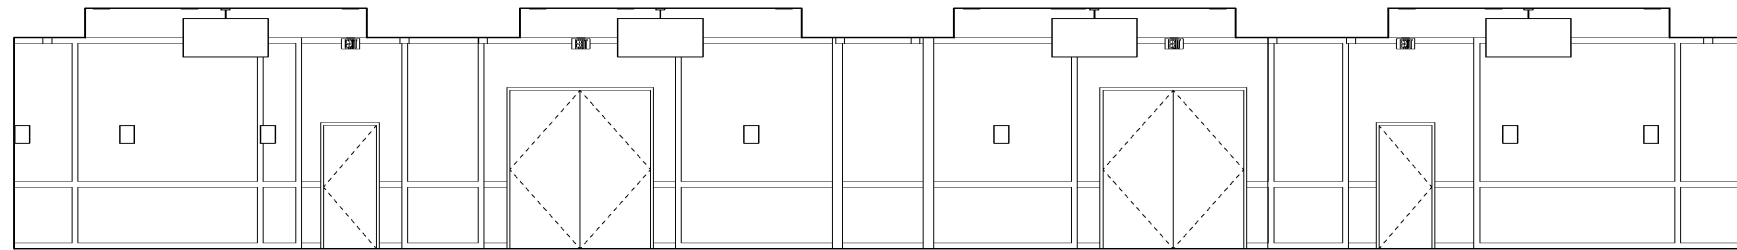


6E ELEVATION - BALLROOM
SCALE: 1/4" = 1'-0" DRAWING REF: A111b

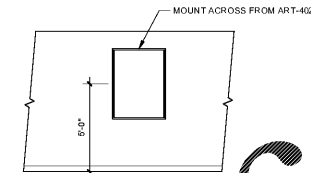


1E ELEVATION - LOBBY CORRIDOR
SCALE: 1/4" = 1'-0" DRAWING REF: A111a

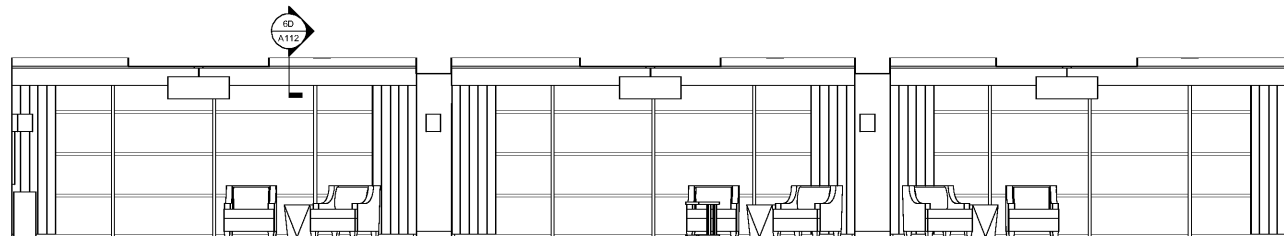


6D ELEVATION - BALLROOM PREFUNCTION
SCALE: 1/4" = 1'-0" DRAWING REF: A111b

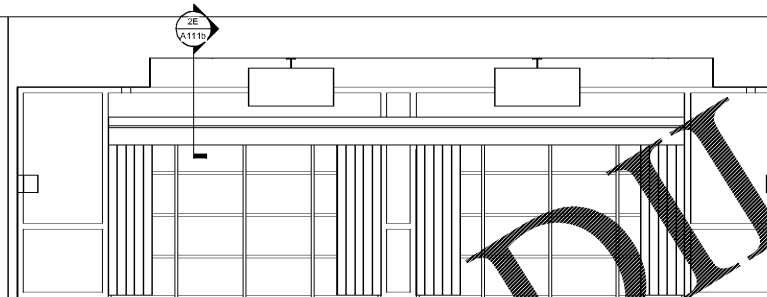


3D ELEVATION - BALLROOM
SCALE: 1/4" = 1'-0" DRAWING REF: A111b

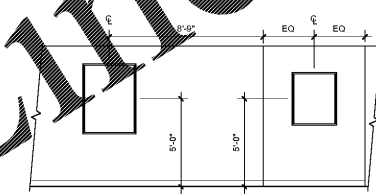


1D ELEVATION - LOBBY CORRIDOR
SCALE: 1/4" = 1'-0" DRAWING REF: A111a

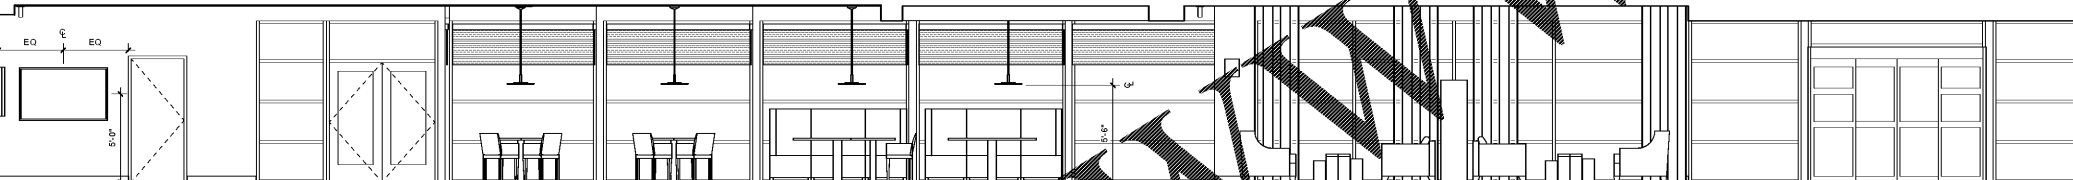


6C ELEVATION - LOBBY
SCALE: 1/4" = 1'-0" DRAWING REF: A111a

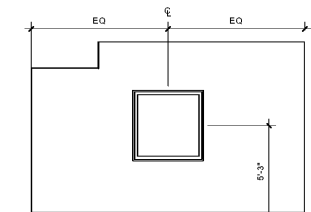


1C ELEVATION - INVERNESS ENTRY
SCALE: 1/4" = 1'-0" DRAWING REF: A111a

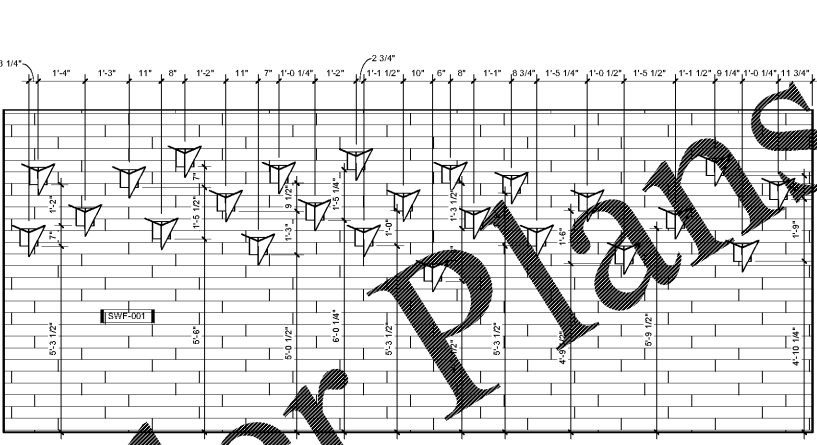


6B ELEVATION - RECEPTION WALL
SCALE: 1/2" = 1'-0" DRAWING REF: A111a

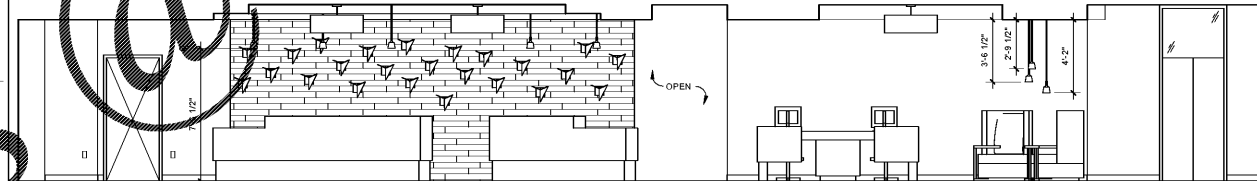


4C ELEVATION - LOBBY
SCALE: 1/4" = 1'-0" DRAWING REF: A111a

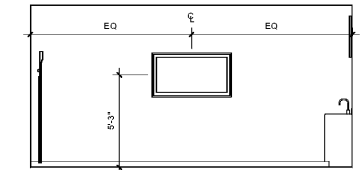


1Bb ELEVATION - SUMMIT BOARDROOM
SCALE: 1/4" = 1'-0" DRAWING REF: A111a

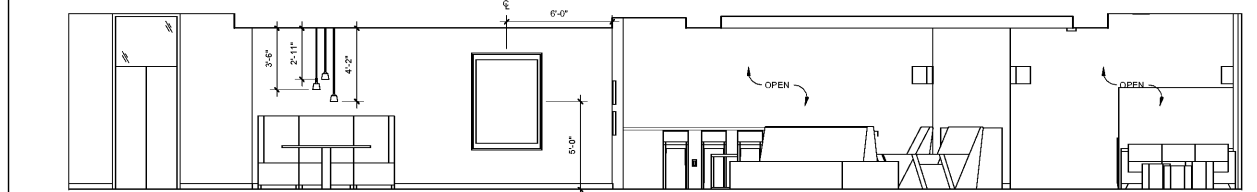


4B ELEVATION - LOBBY
SCALE: 1/4" = 1'-0" DRAWING REF: A111a

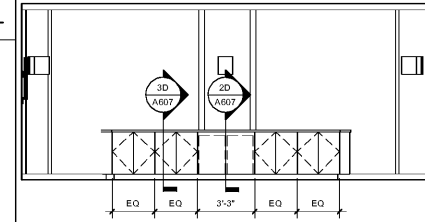

1Ba ELEVATION - GRAYSTONE BOARDROOM
SCALE: 1/4" = 1'-0" DRAWING REF: A111a

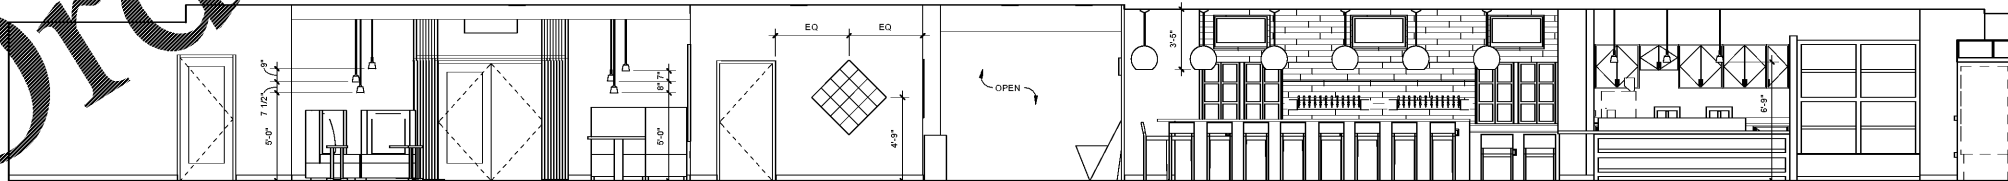

6A ELEVATION - LOBBY
SCALE: 1/4" = 1'-0" DRAWING REF: A111a

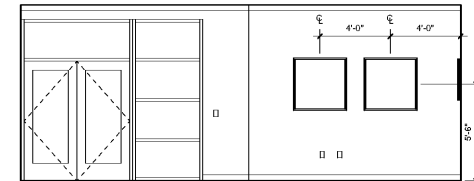

1A ELEVATION - GRAYSTONE BOARDROOM
SCALE: 1/4" = 1'-0" DRAWING REF: A111a

Order Plans

WWW.LDLINE.COM