




COPYRIGHT © 2017 BASKERVILL. USE OF THIS WORK IN WHOLE OR IN PART IS FORBIDDEN WITHOUT EXPRESSED WRITTEN CONSENT.


ISSUE: 6/12/2017 - CONSTRUCTION SET

DRAWING TITLE: INTERIOR ELEVATIONS & DETAILS


DRAWING NO.: A202

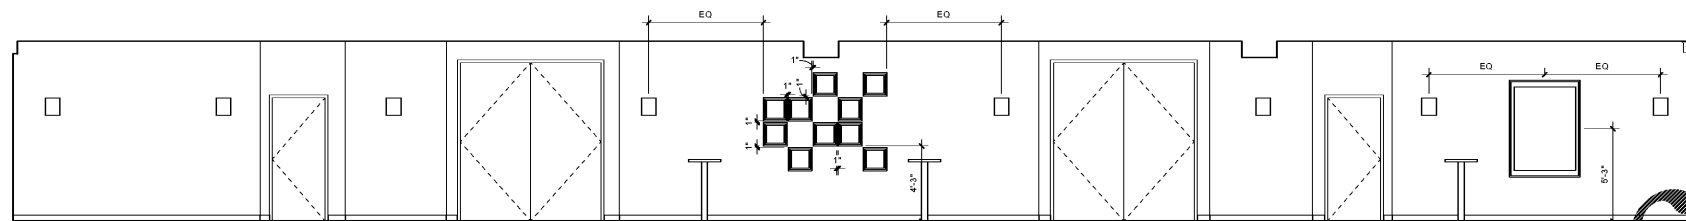


4E ELEVATION - JEFFERSON PREFUNCTION  
SCALE: 1/4" = 1'-0" DRAWING REF: A111b

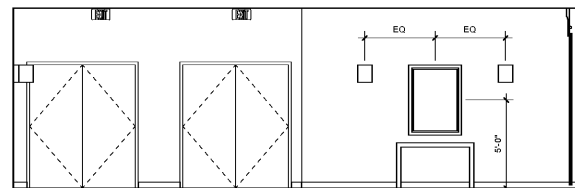


6E ELEVATION - JEFFERSON PREFUNCTION  
SCALE: 1/4" = 1'-0" DRAWING REF: A111b

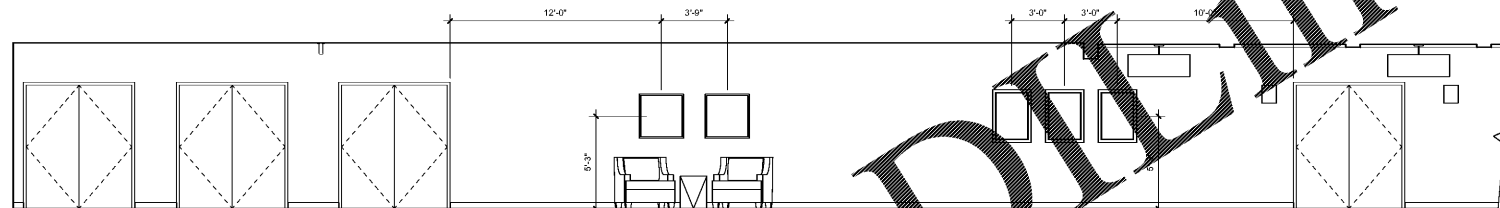


4D ELEVATION - PREFUNCTION CORRIDOR  
SCALE: 1/4" = 1'-0" DRAWING REF: A111b

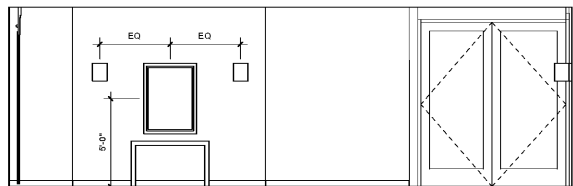


6D ELEVATION - JEFFERSON PREFUNCTION  
SCALE: 1/4" = 1'-0" DRAWING REF: A111b

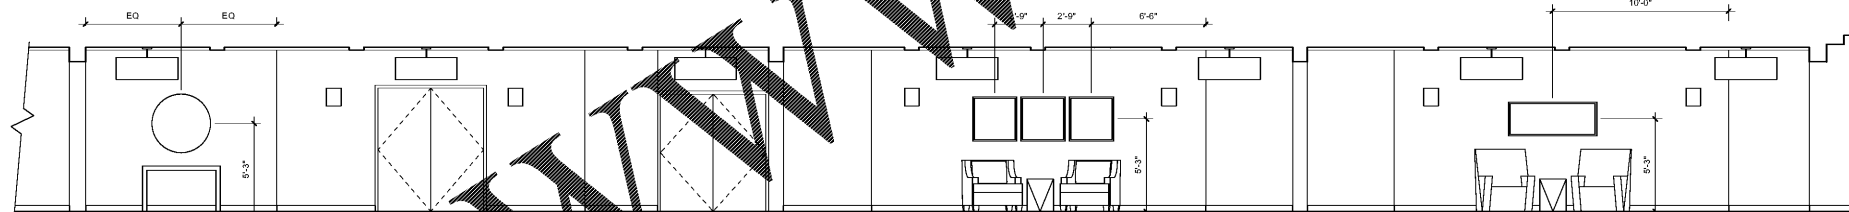


5C ELEVATION - PREFUNCTION CORRIDOR  
SCALE: 1/4" = 1'-0" DRAWING REF: A111b

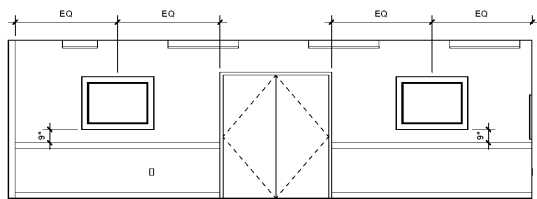


6C ELEVATION - MEETING ROOM  
SCALE: 1/4" = 1'-0" DRAWING REF: A111b

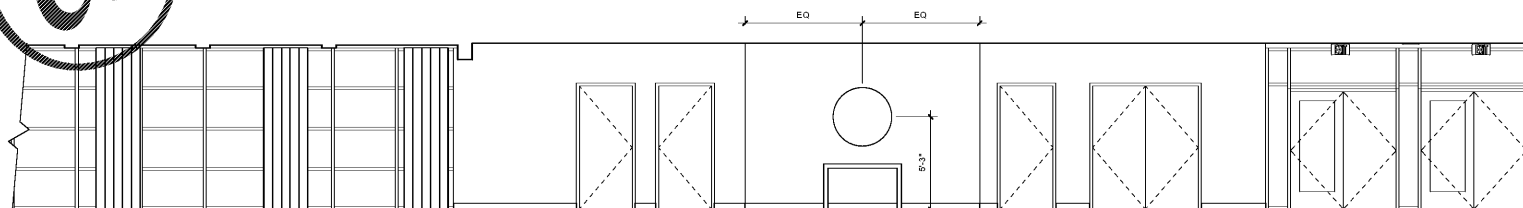


4B ELEVATION - PREFUNCTION CORRIDOR  
SCALE: 1/4" = 1'-0" DRAWING REF: A111b

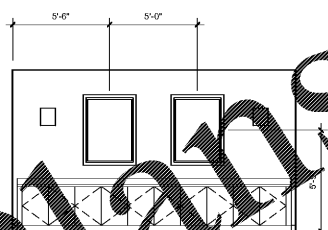

5B ELEVATION - PATIO CAFE  
SCALE: 1/4" = 1'-0" DRAWING REF: A111b

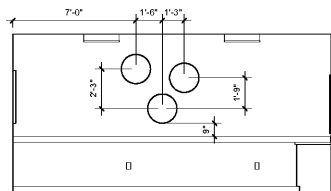

6B ELEVATION - MEETING ROOM  
SCALE: 1/4" = 1'-0" DRAWING REF: A111b

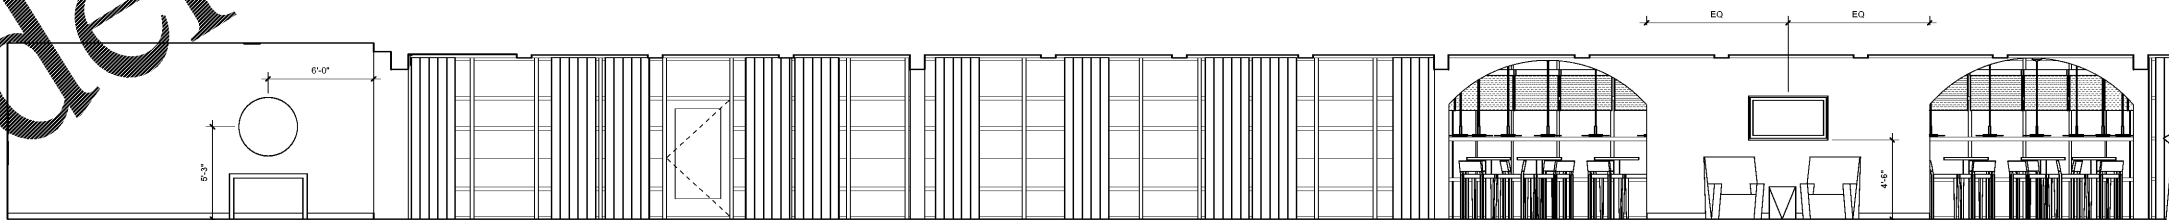

6A ELEVATION - PREFUNCTION CORRIDOR  
SCALE: 1/4" = 1'-0" DRAWING REF: A111b

Order Plans @ WWW.LDOnline.com

6/12/2017 11:27 AM