



COPYRIGHT © 2017 BASKERVILL. USE OF THIS WORK IN WHOLE OR IN PART IS FORBIDDEN WITHOUT EXPRESSED WRITTEN CONSENT.


ISSUE
6/12/2017 -
CONSTRUCTION SET

DRAWING TITLE
ENLARGED
REFLECTED CEILING
PLAN - RESTAURANT

DRAWING NO.
A300

KEYNOTES

Key Value	Keynote Text
9.16	REPLACE EGG-CRATE DIFFUSER WITH ACRYLIC DIFFUSER.
9.26	REPLACE ALL STAINED, WARPED, AND MISSING ACOUSTICAL TILE CEILING PANELS.
9.34	REPAIR AND REPAINT AREAS OF FRUSTED CEILING GRID.
10.2	PROVIDE NEW ACOUSTIC CEILING SYSTEM. RECONFIGURE EXISTING LIGHTING, MECHANICAL SPEAKERS, SPRINKLERS, ETC. AS NEEDED TO CONFORM TO NEW SYSTEM.
11.1	PROVIDE NEW RECESSED PROJECTION SCREEN.
23.5	PROVIDE LINEAR SLOT DIFFUSERS. REFER TO HVAC DRAWINGS.
26.6	PROVIDE NEW RECESSED DOWN LIGHT.
26.11	NEW DECORATIVE LIGHT FIXTURE.
26.12	RELOCATED CAN LIGHT FIXTURES, UNO.

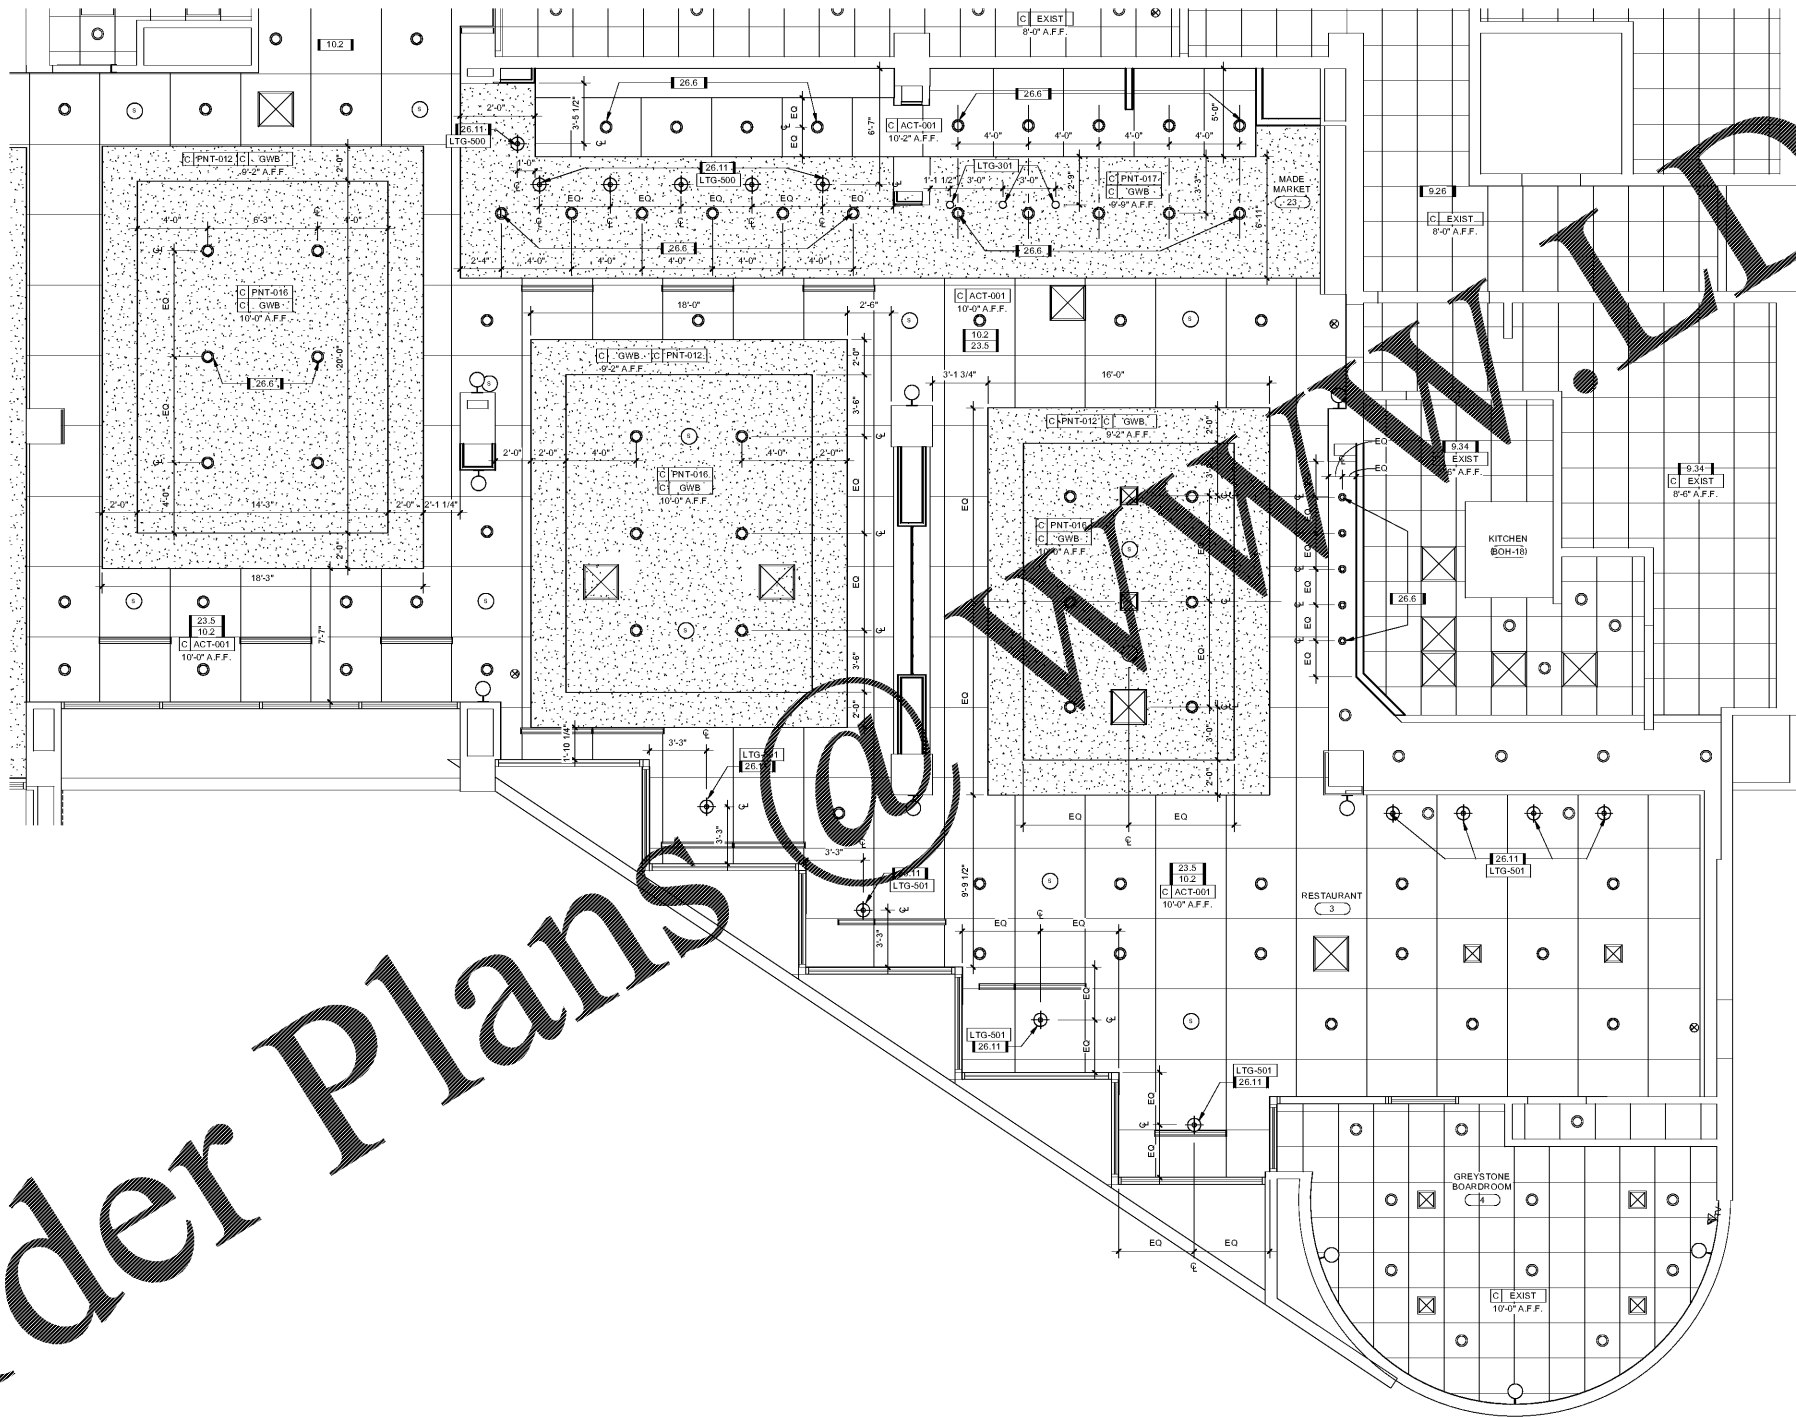

Order Plans @ www.LDLine.com