


KEY NOTES

- 1] REMOVE EXISTING WATER CLOSET AND ASSOCIATED APPURTENANCES. PLUG SANITARY PIPING BELOW FLOOR GAS TIGHT FOR REUSE.
- 2] REMOVE EXISTING LAVATORY AND ASSOCIATED APPURTENANCES. PLUG SANITARY PIPING BELOW FLOOR FOR REUSE.
- 3] REMOVE EXISTING TUB. EXISTING WASTE AND WATER PIPING TO REMAIN.
- 4] PROVIDE WATER CLOSET. CONNECT TO EXISTING SANITARY, VENT, AND WATER PIPING AS REQUIRED.
- 5] OWNER PROVIDED LAVATORY. CONNECT TO EXISTING WASTE, VENT, AND WATER PIPING AS REQUIRED.
- 6] PROVIDE SHOWER PAN. CONNECT TO EXISTING WASTE, VENT, AND WATER PIPING AS REQUIRED. REPLACE EX. 1-1/2" WASTE LINE WITH 2" WASTE LINE BACK TO WASTE STACK.

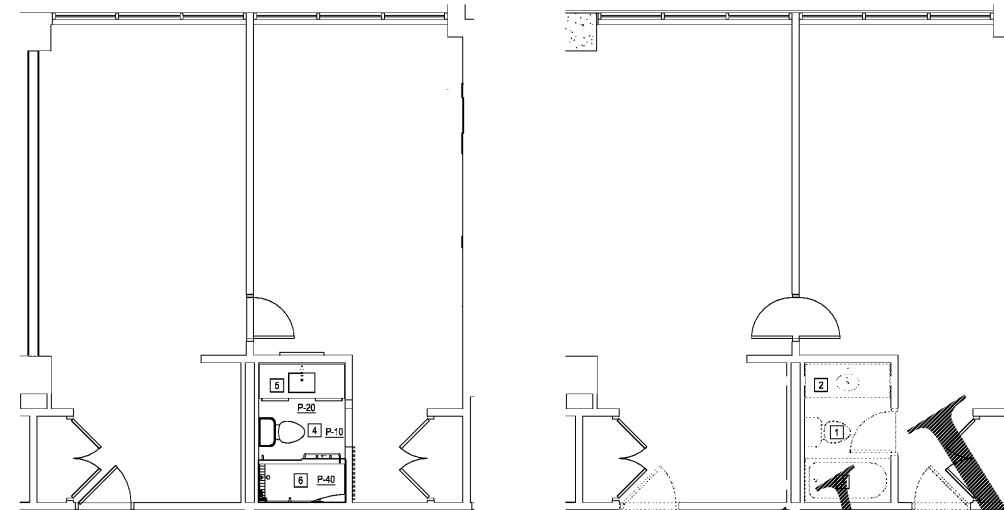

1 NEW WORK PLAN - KS1
P413 SCALE: 1/4" = 1'-0"

2 DEMOLITION PLAN - KS1
P413 SCALE: 1/4" = 1'-0"

PROJECT
2.160425.0
DTbH BIRMINGHAM
ALABAMA
CONVERSION

8 PERIMTER PARK
SOUTH
BIRMINGHAM, AL
35243


Lu+Smith
ENGINEERS
5243 HICKORY PARK DRIVE, STE C
GLEN ALLEN, VA 23059
P: 804.925.2600 F: 804.925.2170
www.LSEngineers.net



COPYRIGHT © 2017 BASKERVILL. USE OF THIS WORK IN WHOLE OR IN PART IS FORBIDDEN WITHOUT EXPRESSED WRITTEN CONSENT.

ISSUE
06/12/2017 -
CONSTRUCTION
DRAWINGS

DRAWING TITLE
ENLARGED KING
SUITE UNITS KS1 -
PLUMBING

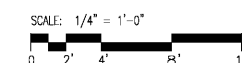

DRAWING NO.
P413

Order Plans @ www.LDILine.com