


KEY NOTES

- 1 REMOVE EXISTING WATER CLOSET AND ASSOCIATED APPURTENANCES. PLUG SANITARY PIPING BELOW FLOOR GAS TIGHT FOR REUSE.
- 2 REMOVE EXISTING LAVATORY AND ASSOCIATED APPURTENANCES. PLUG SANITARY PIPING BELOW FLOOR FOR REUSE.
- 3 REMOVE EXISTING TUB. EXISTING WASTE AND WATER PIPING TO REMAIN.
- 4 PROVIDE WATER CLOSET. CONNECT TO EXISTING SANITARY, VENT, AND WATER PIPING AS REQUIRED.
- 5 OWNER PROVIDED LAVATORY. CONNECT TO EXISTING WASTE, VENT, AND WATER PIPING AS REQUIRED.
- 6 PROVIDE SHOWER PAN. CONNECT TO EXISTING WASTE, VENT, AND WATER PIPING AS REQUIRED. REPLACE EX. 1-1/2" WASTE LINE WITH 2" WASTE LINE BACK TO WASTE STACK.

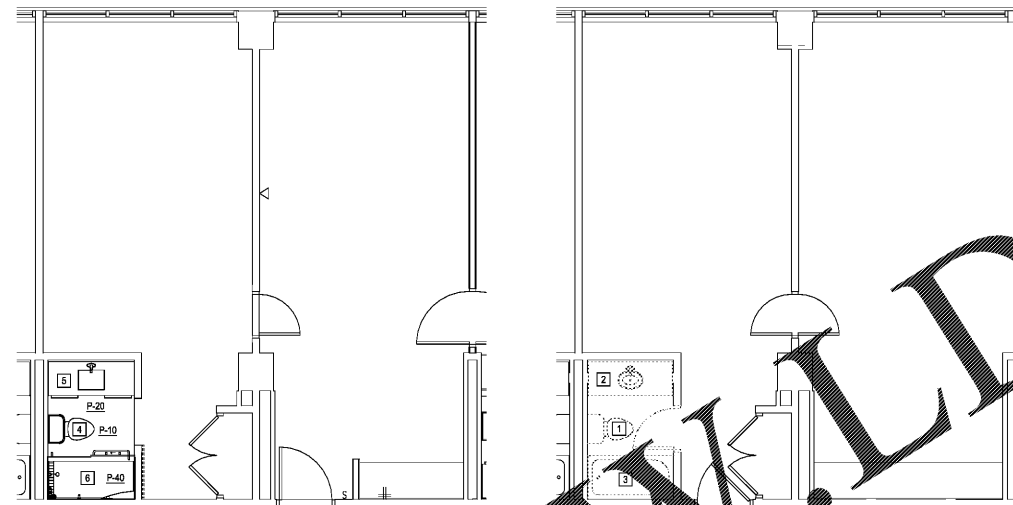

1 NEW WORK PLAN - KS2  
P414 SCALE: 1/4" = 1'-0"

2 DEMOLITION PLAN - KS2  
P414 SCALE: 1/4" = 1'-0"

PROJECT  
2.160425.0  
DTbH BIRMINGHAM  
ALABAMA  
CONVERSION

8 PERIMTER PARK  
SOUTH  
BIRMINGHAM, AL  
35243

**Lu+Smith**  
ENGINEERS  
5243 HICKORY PARK DRIVE, STE C  
GLEN ALLEN, VA 23059  
P: 804.925.2600 F: 804.925.2170  
www.LSEngineers.net



COPYRIGHT © 2017 BASKERVILLE. USE OF THIS WORK IN WHOLE OR IN PART IS FORBIDDEN WITHOUT EXPRESSED WRITTEN CONSENT.

ISSUE  
06/12/2017 -  
CONSTRUCTION  
DRAWINGS

DRAWING TITLE  
ENLARGED KING  
SUITE CONVERSION  
KS2 UNITS -  
PLUMBING

SCALE: 1/4" = 1'-0"  
0 2' 4' 8' 12'

DRAWING NO.  
P414

Order Plans @ WWW.LDILine.com