

KEY NOTES

- 1 REMOVE EXISTING WATER CLOSET AND ASSOCIATED APPURTENANCES. PLUG SANITARY PIPING BELOW FLOOR GAS TIGHT FOR REUSE.
- 2 REMOVE EXISTING LAVATORY AND ASSOCIATED APPURTENANCES. PLUG SANITARY PIPING BELOW FLOOR FOR REUSE.
- 3 REMOVE EXISTING TUB. EXISTING WASTE AND WATER PIPING TO REMAIN.
- 4 PROVIDE WATER CLOSET. CONNECT TO EXISTING SANITARY, VENT, AND WATER PIPING AS REQUIRED.
- 5 OWNER PROVIDED LAVATORY. CONNECT TO EXISTING WASTE, VENT, AND WATER PIPING AS REQUIRED.
- 6 PROVIDE SHOWER PAN. CONNECT TO EXISTING WASTE, VENT, AND WATER PIPING AS REQUIRED. REPLACE EX. 1-1/2" WASTE LINE WITH 2" WASTE LINE BACK TO WASTE STACK.
- 7 EXISTING TUB TO REMAIN. REFER TO ARCHITECTURE. ARCH TO CONFIRM REPLACEMENT OF SHOWHEADS @ TUBS

PROJECT
2.160425.0
DTbH BIRMINGHAM
ALABAMA
CONVERSION

8 PERIMTER PARK
SOUTH
BIRMINGHAM, AL
35243

Lu+Smith
ENGINEERS

5243 HICKORY PARK DRIVE, STE C
GLEN ALLEN, VA 23059
P: 804.925.2600 F: 804.925.2170
www.LSEngineers.net




COPYRIGHT © 2017 BASKERVILL. USE OF THIS WORK IN WHOLE OR IN PART IS FORBIDDEN WITHOUT EXPRESSED WRITTEN CONSENT.

ISSUE
06/12/2017 -
CONSTRUCTION
DRAWINGS


DRAWING TITLE
ENLARGED QUEEN
QUEEN QQ1 & QQ2
UNITS - PLUMBING

DRAWING NO.
P420

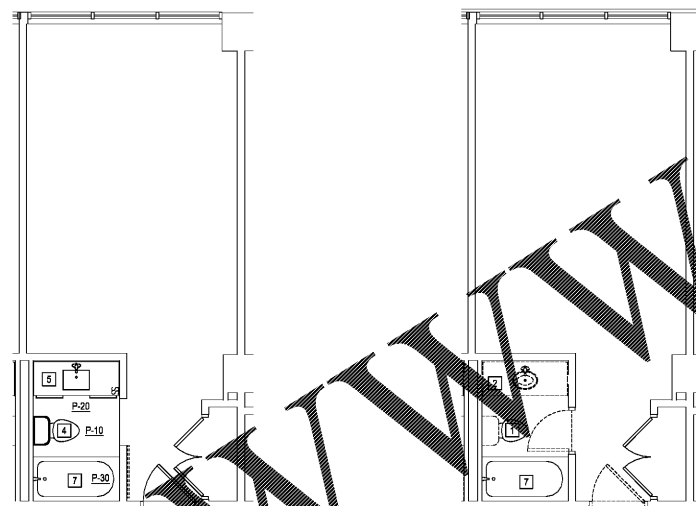


1 NEW WORK PLAN - QQ2
R420 SCALE: 1/4" = 1'-0"

2 DEMOLITION PLAN - QQ2
R420 SCALE: 1/4" = 1'-0"

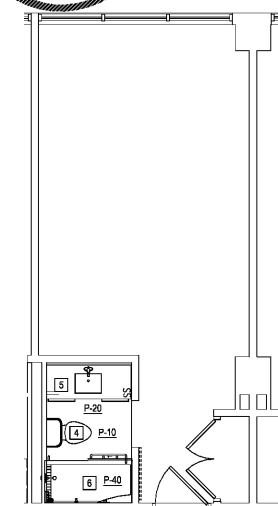

1 NEW WORK PLAN - QQ1
R420 SCALE: 1/4" = 1'-0"

2 DEMOLITION PLAN - QQ1
R420 SCALE: 1/4" = 1'-0"

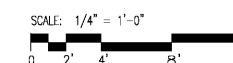

Order Plans @

WWW.LDILine.com