


KEY NOTES

- 1 REMOVE EXISTING WATER CLOSET AND ASSOCIATED APPURTENANCES. PLUG SANITARY PIPING BELOW FLOOR GAS TIGHT AND ABANDON IN PLACE.
- 2 REMOVE EXISTING LAVATORY AND ASSOCIATED APPURTENANCES. PLUG SANITARY PIPING BELOW FLOOR GAS TIGHT AND ABANDON IN PLACE.
- 3 REMOVE EXISTING TUB, EXISTING WASTE AND WATER PIPING TO REMAIN.
- 4 PROVIDE WATER CLOSET EQUAL TO AMERICAN STANDARD 288AA.114. CONNECT TO EXISTING SANITARY, VENT, AND WATER PIPING AS REQUIRED.
- 5 OWNER TO PROVIDE LAVATORY WITH FAUCET EQUAL TO KOHLER K-10579-4. CONNECT TO EXISTING WASTE, VENT, AND WATER PIPING AS REQUIRED.
- 6 PROVIDE SHOWER PAN EQUAL TO MINCEY TD-3258-QS/F WITH OWNER PROVIDED SHOWER VALVE AND SHOWER ARM/HEAD. CONNECT TO EXISTING WASTE, VENT, AND WATER PIPING AS REQUIRED. REPLACE EX. 1-1/2" WASTE LINE WITH 2" WASTE LINE BACK TO WASTE STACK.
- 7 REROUTE EX. WASTE/VENT, C/W/H/W PIPES AND CONNECT TO NEW

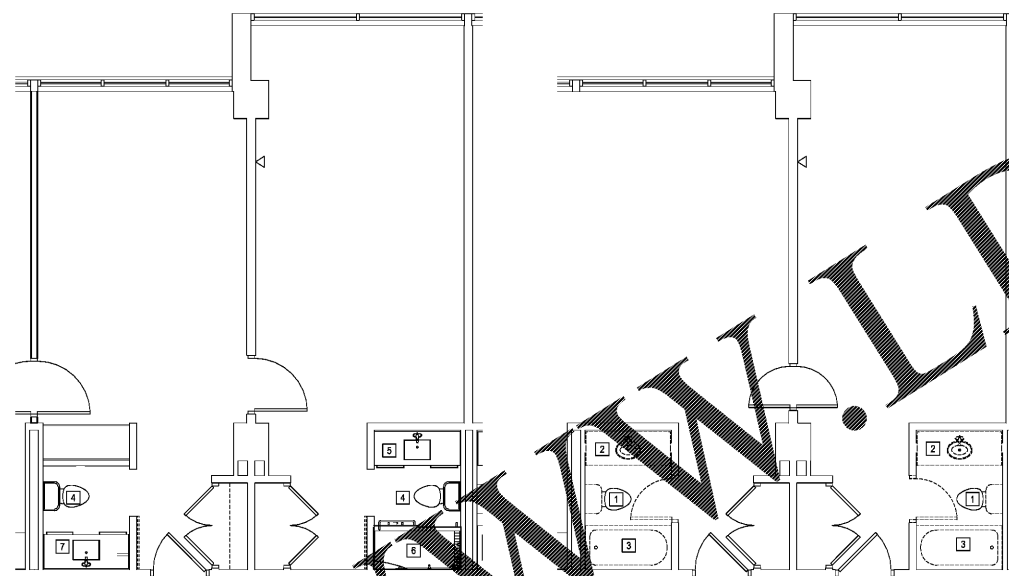

1 NEW WORK PLAN - QQS1  
R430 SCALE: 1/4" = 1'-0"


2 DEMOLITION PLAN - QQS1  
R430 SCALE: 1/4" = 1'-0"

PROJECT  
2.160425.0  
DTbH BIRMINGHAM  
ALABAMA  
CONVERSION

8 PERIMTER PARK  
SOUTH  
BIRMINGHAM, AL  
35243

**Lu+Smith**  
ENGINEERS


5243 HICKORY PARK DRIVE, STE C  
GLEN ALLEN, VA 23059  
p: 804.925.2600 f: 804.925.2170  
www.LSEngineers.net

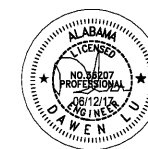

COPYRIGHT 2017 BASKERVILL. USE OF THIS WORK IN WHOLE OR IN PART IS FORBIDDEN WITHOUT EXPRESSED WRITTEN CONSENT.

ISSUE  
06/12/2017 -  
CONSTRUCTION  
DRAWINGS

DRAWING TITLE  
ENLARGED QUEEN  
QUEEN EXTND SUITE  
QQS1 UNITS -  
PLUMBING

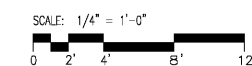

DRAWING NO.  
**P430**

Order Plans @

WWW.LDILine.com