



KEY NOTES

- 1 REMOVE EXISTING WATER CLOSET AND ASSOCIATED APPURTENANCES. PLUG SANITARY PIPING BELOW FLOOR GAS TIGHT FOR REUSE.
- 2 REMOVE EXISTING LAVATORY AND ASSOCIATED APPURTENANCES. PLUG SANITARY PIPING BELOW FLOOR FOR REUSE.
- 3 EXISTING SHOWER TO REMAIN. REFER TO ARCHITECTURE.
- 4 PROVIDE WATER CLOSET. CONNECT TO EXISTING SANITARY, VENT, AND WATER PIPING AS REQUIRED.
- 5 OWNER PROVIDED LAVATORY. CONNECT TO EXISTING WASTE, VENT, AND WATER PIPING AS REQUIRED.
- 6 PROVIDE TILED SHOWER WITH FLOOR DRAIN EQUAL TO JR SMITH 2005-B. REFER TO ARCHITECTURE. PROVIDE SHOWER VALVE AND SHOWER ARMHEAD. CONNECT TO EXISTING WASTE, VENT, AND WATER PIPING AS REQUIRED.
- 7 PROVIDE FLOOR DRAIN EQUAL TO JR SMITH 2005-B. CONNECT TO EXISTING WASTE, VENT, AND WATER PIPING AS REQUIRED.
- 8 EXISTING TUB TO REMAIN. REFER TO ARCHITECTURE.

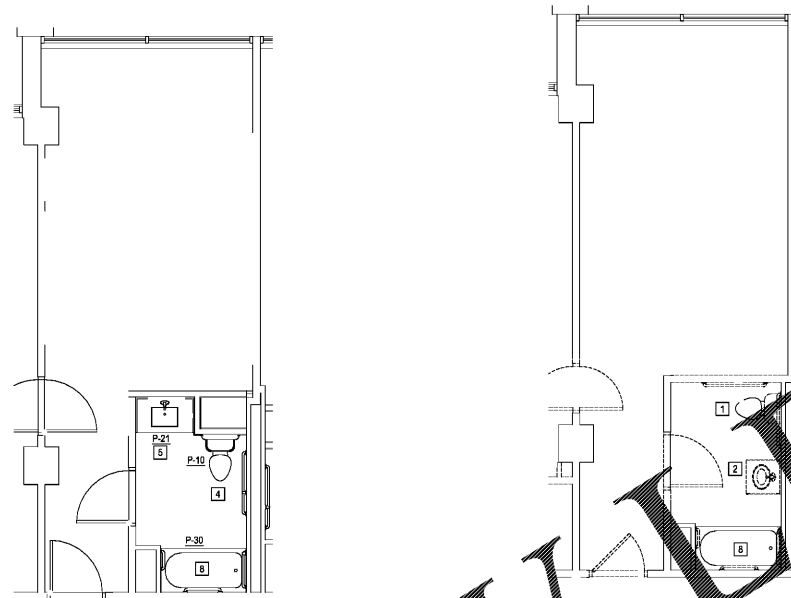

1 NEW WORK PLAN - QQA1  
P441 SCALE: 1/4" = 1'-0"

2 DEMOLITION PLAN - QQA1  
P441 SCALE: 1/4" = 1'-0"

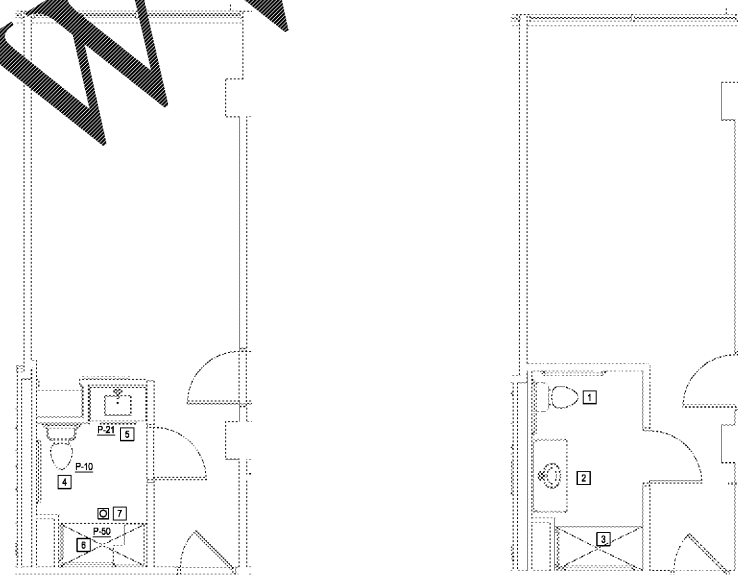


3 NEW WORK PLAN - KARI1  
P441 SCALE: 1/4" = 1'-0"

4 DEMOLITION PLAN - KARI1  
P441 SCALE: 1/4" = 1'-0"

PROJECT  
2.160425.0  
DTbH BIRMINGHAM  
ALABAMA  
CONVERSION

8 PERIMTER PARK  
SOUTH  
BIRMINGHAM, AL  
35243

**Lu+Smith**  
**ENGINEERS**  
5243 HICKORY PARK DRIVE, STE C  
GLEN ALLEN, VA 23059  
P: 804-925-2800 F: 804-925-2170  
www.LSEngineers.net

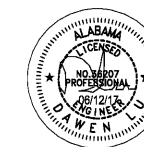


COPYRIGHT © 2017 BASKERVILL. USE OF THIS WORK IS WHOLELY OR IN PART BY FORGIVEN WITHOUT EXPRESSED WRITTEN CONSENT.

ISSUE  
06/12/2017 -  
CONSTRUCTION  
DRAWINGS

DRAWING TITLE  
ENLARGED ACC.  
KING WITH ROLL-IN  
SHOWER KARI1  
UNITS - PLUMBING

DRAWING NO.  
P441

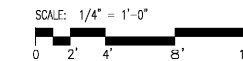

Order Plans @ WWW.DILine.com