




SANITARY SEWER CLEANOUT

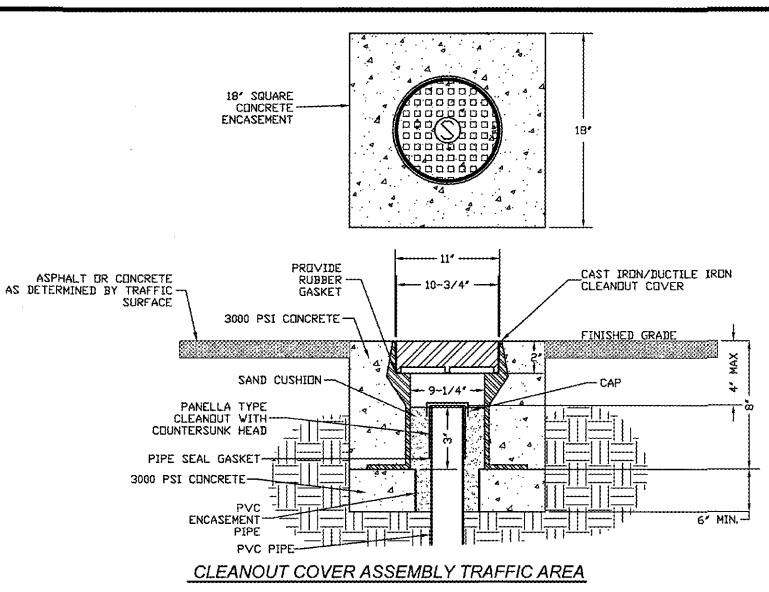

CLEANOUT COVER ASSEMBLY TRAFFIC AREA

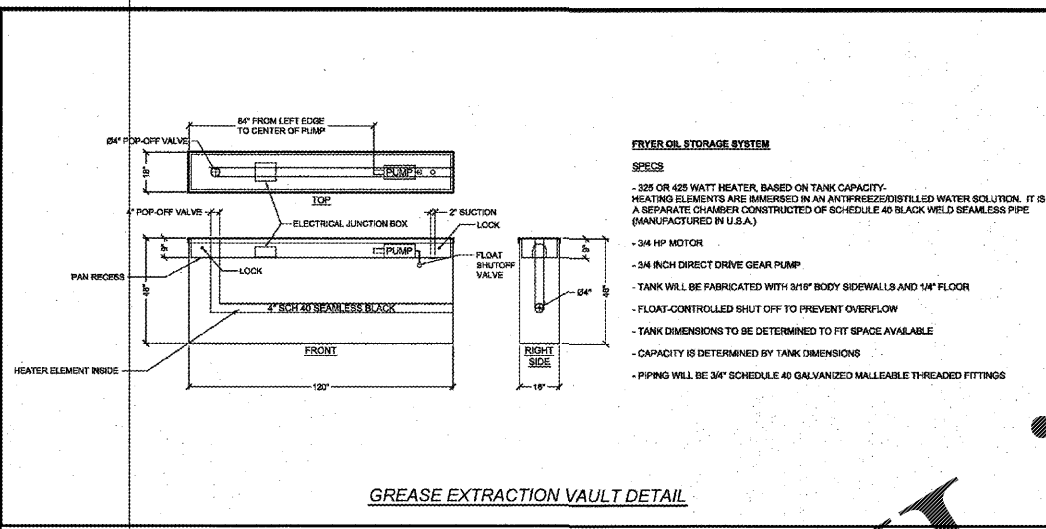


GREASE EXTRACTION VAULT DETAIL

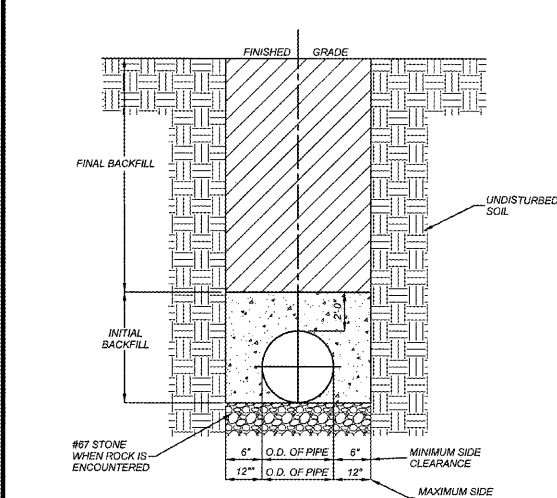


- NOTES:
- TRENCHES REQUIRING SHORING AND BRACING, DIMENSIONS SHALL BE TAKEN FROM THE INSIDE FACE OF THE SHORING AND BRACING.
 - NO ROCKS OR BOULDERS 4" OR LARGER TO BE USED IN INITIAL BACKFILL.
 - ALL BACKFILL MATERIAL SHALL BE WELL GRADED GRANULAR MATERIAL COMPACTED TO 95% STANDARD PROCTOR MAXIMUM DRY DENSITY.
 - BACKFILL SHALL BE TAMPED IN 6" LIFTS IN TRAFFIC AREAS, 8"-10" IN NON-TRAFFIC AREAS.
 - ACHIEVE 80% COMPACTION IN NON-TRAFFIC AREAS, AND 95% COMPACTION IN TRAFFIC AREAS.
 - IF IN EASEMENT 4" TOPSOIL, AND 12" CLEAN SELECT FILL IS REQUIRED.
 - NO BOULDERS 8" IN DIAMETER OR GREATER ALLOWED.


TRENCH DETAILS

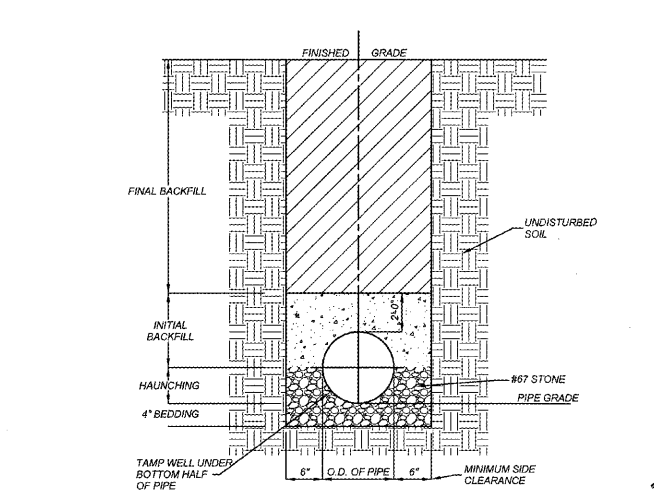


- TYPICAL TRENCH BOTTOM DIMENSIONS FOR SDR 35 PVC GRAVITY PIPE
- FOR TRENCHES REQUIRING SHORING AND BRACING, DIMENSIONS SHALL BE TAKEN FROM THE FACE OF THE SHORING AND BRACING.
 - NO ROCKS OR BOULDERS 4" OR LARGER TO BE USED IN INITIAL BACKFILL.
 - ALL BACKFILL MATERIAL SHALL BE WELL GRADED GRANULAR MATERIAL COMPACTED TO 95% STANDARD PROCTOR MAXIMUM DRY DENSITY.
 - BACKFILL SHALL BE TAMPED IN 6" LIFTS IN TRAFFIC AREAS, 8"-10" IN NON-TRAFFIC AREAS.

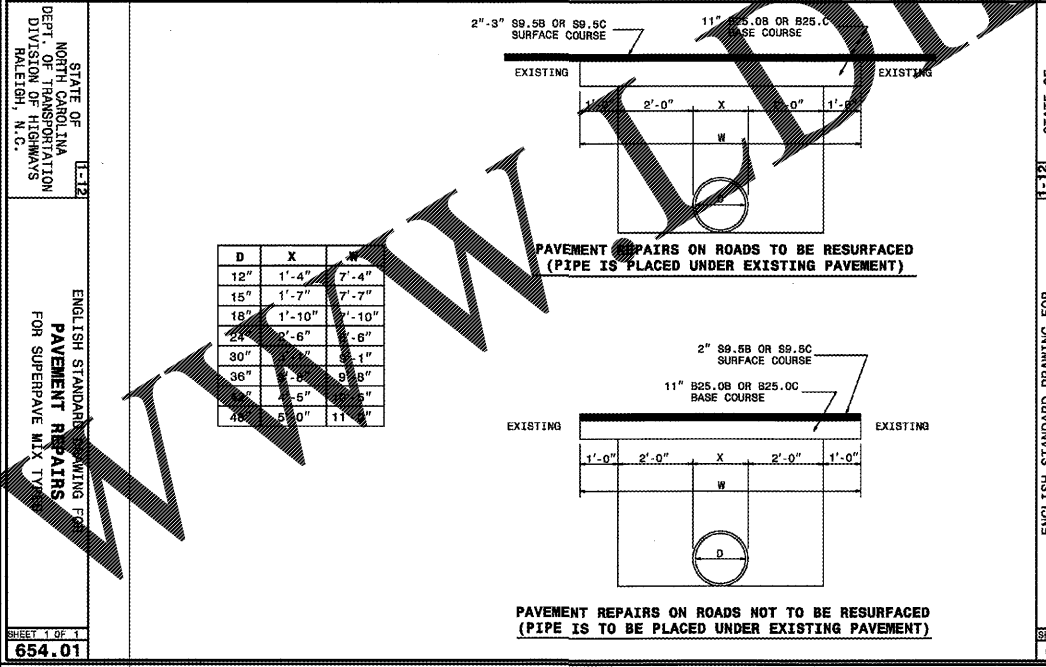


ENGLISH STANDARD DRAWING FOR PAVEMENT REPAIRS FOR SUPERPAVE MIX TYPES

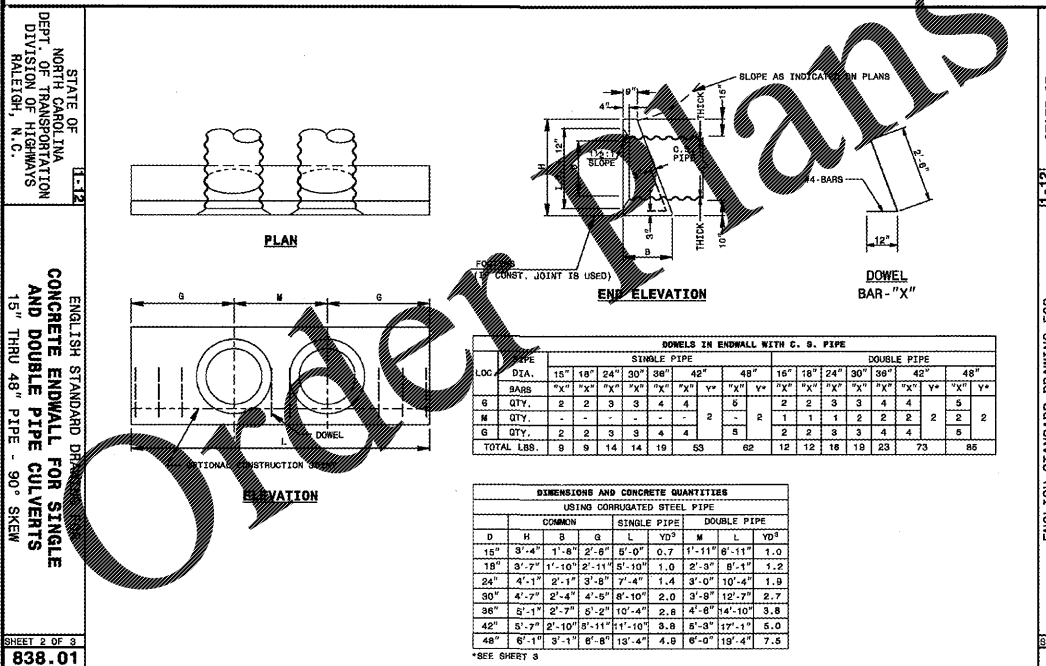

ENGLISH STANDARD DRAWING FOR CONCRETE ENDWALL FOR SINGLE AND DOUBLE PIPE CULVERTS 15" THRU 48" PIPE - 90° SKEW

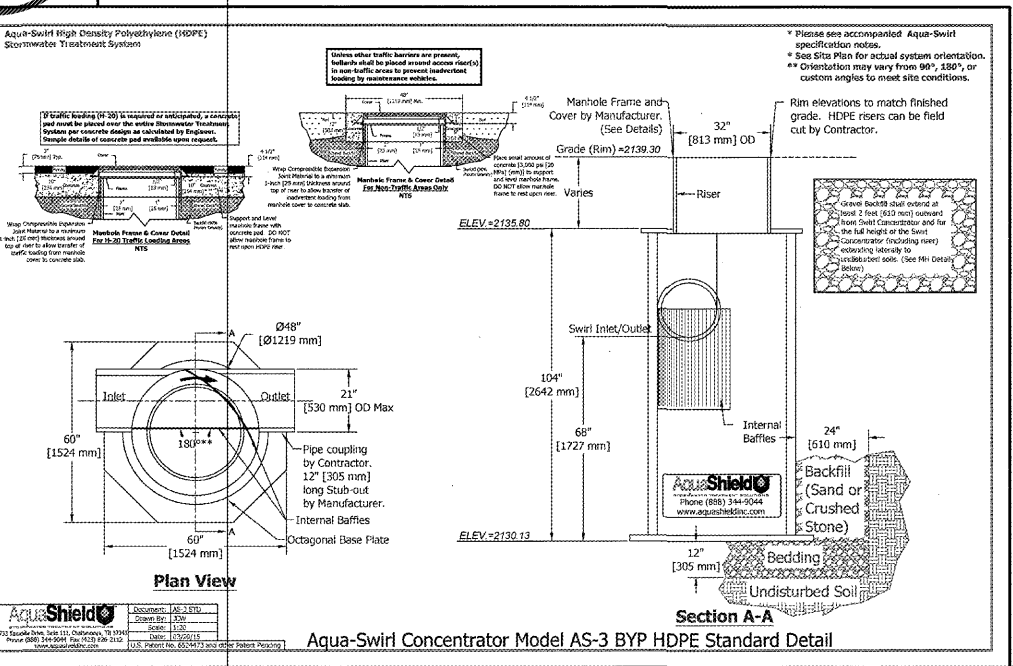

Aqua-Swirl Concentrator Model AS-3 BYP HDPE Standard Detail

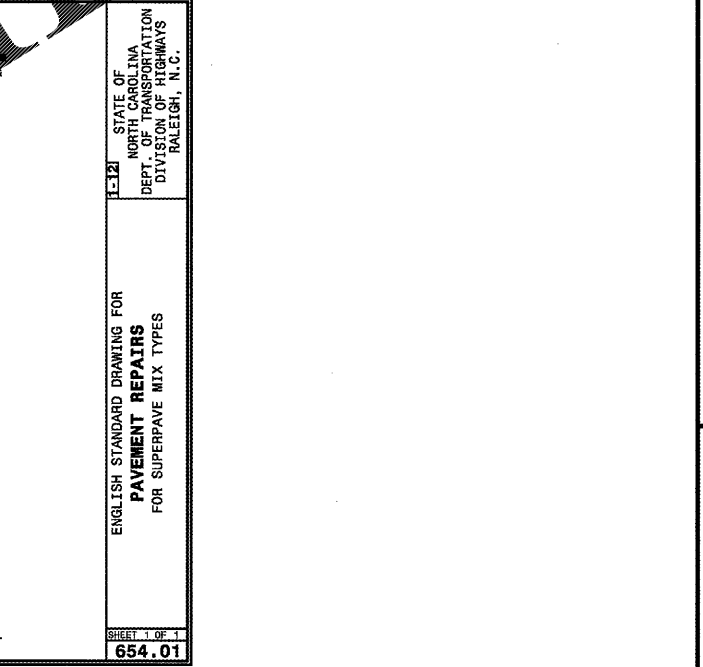

ENGLISH STANDARD DRAWING FOR PAVEMENT REPAIRS FOR SUPERPAVE MIX TYPES

NO.	DATE	DESCRIPTION
1	06-23-2016	REVISIONS
2	07-18-2016	REVISIONS

COMMERCIAL SITE DESIGN

872 CREEDMOOR ROAD
RALEIGH, NORTH CAROLINA 27615

(919) 648-6121 FAX: (919) 648-3741
WWW.CSDESIGN.COM

CLIENT:

COOK OUT
15 LAURA LANE, SUITE 300
THOMASVILLE, NC 27380
TELEPHONE: (336) 215-7025
FAX: (336) 474-1849

COOK OUT FRESH HAMBURGERS

2546 CHIMNEY ROCK ROAD
HENDERSONVILLE, NORTH CAROLINA

DETAILS

PROJECT NO: OUT-1615
FILENAME: OUT1615-DTL3
DRAWN BY: DFS
SCALE: N.T.S.
DATE: 03-16-16
SHEET NO: C-8

X:\OUT - Cookout\1615 - Hendersonville, NC\CAD\OUT1615-DTL3.dwg, 8/24/2016 10:45:31 AM, dbox