


OWNER'S EQUIPMENT LEGEND (N.I.C.)			
NO	DESCRIPTION	MANUFACTURER	MODEL NUMBER
1	CAN WASH AREA		
2	DRY STORAGE SHELVING RACKS		
3	WALL MOUNTED HAND SINKS	TITAN STAINLESS	
4	STORAGE SHELVING RACKS (WALK-IN)		
5	WALK-IN FREEZER	KOLPAK	
6	(A) COMPARTMENT SINK	TITAN STAINLESS	CUSTOM-BUILT
7	(Q) DRAWER SANDWICH/ SALAD PREP. UNIT (ON CASTERS)	DELFIELD	D443N-121
8	CHAR. GRILL W/ STAND (ON CASTERS)	SOUTH-BEND & TITAN STAINLESS	HDS-48 & CUSTOM-BUILT
9	GRIDDLE W/ STAND (ON CASTERS)	SOUTH-BEND & TITAN STAINLESS	P33N-CC & CUSTOM-BUILT
10	(Q) 40-50 LB. FRYERS (ON CASTERS)	PITCO HEALATOR	8018
11	HOOD W/ EXHAUST AND ANUL. SYSTEM	CAPTIVE-AIRE	5242D-2-ACFP-F
12	WALK-IN COOLER	KOLPAK	
13	(Q) CARBONATED BEVERAGE MACHINE W/ ICE BIN	SUPPLIED BY COKE DISTRIBUTOR	
14	STAINLESS STEEL WORK TABLE (REGISTER TABLE)	TITAN STAINLESS	CUSTOM-BUILT - 144" x 145" ARE REFR. HAND LAYOUTS
15	ICE MAKER W/BIN	HOSHIZAKI & FOLLET	F-2000MR4 & 8G1006-30
16	STAINLESS STEEL SPLASH GUARDS		
17	(Q) DRAWER SANDWICH/ SALAD PREP. UNIT (ON CASTERS)	DELFIELD	D443N-121
18	MILKSHAKE MACHINE (ON CASTERS)	TAYLOR	444 SHAKER
19	4'-0" X 2'-8" STAINLESS STEEL SHAKE WORK TABLE	TITAN STAINLESS	CUSTOM-BUILT
20	1'-2" X 3'-0" STAINLESS STEEL TEA WORK TABLE	TITAN STAINLESS	CUSTOM-BUILT
21	TEA DISPENSERS		
22	1'-6" X 3'-5" STAINLESS STEEL WORK TABLE FOR QUESADILLA GRILL	TITAN STAINLESS	CUSTOM-BUILT
23	BUN WARMER	HENRY FERRY	
24	STEAM TABLE (ON CASTERS)	APU W/	(Q)
25	(Q) DRAWER SANDWICH/ SALAD PREP. UNIT (ON CASTERS)	DELFIELD	444N-121
26	VEGETABLE PREP. SINK	TITAN STAINLESS	CUSTOM-BUILT
27	PRO-MAX SMOOTH TWO-SIDED GRILL	STAR	GR105
28	(A) DRAWER UNDER-COUNTER GENERATOR (ON CASTERS)	TRUE	TUC-48D-4
29	2'-2" X 3'-5" STAINLESS STEEL BAG WORK TABLE	TITAN STAINLESS	CUSTOM-BUILT
30	10'-1/4" X 1'-0" STAINLESS STEEL PICK WORK TABLE	TITAN STAINLESS	CUSTOM-BUILT
31	(Q) DRINK MACHINE	TAYLOR (RAZZLE BLENDER)	BC10
32	DINING ROOM MOP SINK		
33	1'-6" X 3'-5" STAINLESS STEEL GRILL WORK TABLE	TITAN STAINLESS	CUSTOM-BUILT
34	2'-0" X 2'-0" STAINLESS STEEL WORK TABLE	TITAN STAINLESS	CUSTOM-BUILT
35	2'-0" X 2'-0" STAINLESS STEEL UNDER REFRIGERATOR		
36	2 BURR GRINDERS HOT PLATE	VOLLRATH	40736
37	1'-5" X 4'-0" STAINLESS STEEL WORK REGISTER WORK TABLE	TITAN STAINLESS	CUSTOM-BUILT
38	3'-0" X 4'-0" STAINLESS STEEL WORK TABLE	TITAN STAINLESS	CUSTOM-BUILT
39	1'-6" X 3'-5" STAINLESS STEEL WORK TABLE	TITAN STAINLESS	CUSTOM-BUILT
40	2'-8" X 3'-5" STAINLESS STEEL BEVERAGE WORK TABLE	TITAN STAINLESS	CUSTOM-BUILT
41	STAINLESS STEEL REGISTER TABLE	TITAN STAINLESS	CUSTOM-BUILT

NOTES:
 1. ALL FOOD SERVICE EQUIPMENT MUST MEET ANSI SANITATION STANDARDS.
 2. VERIFY EQUIPMENT WITH OWNER'S REFRIGERATION EQUIPMENT DRAWINGS.

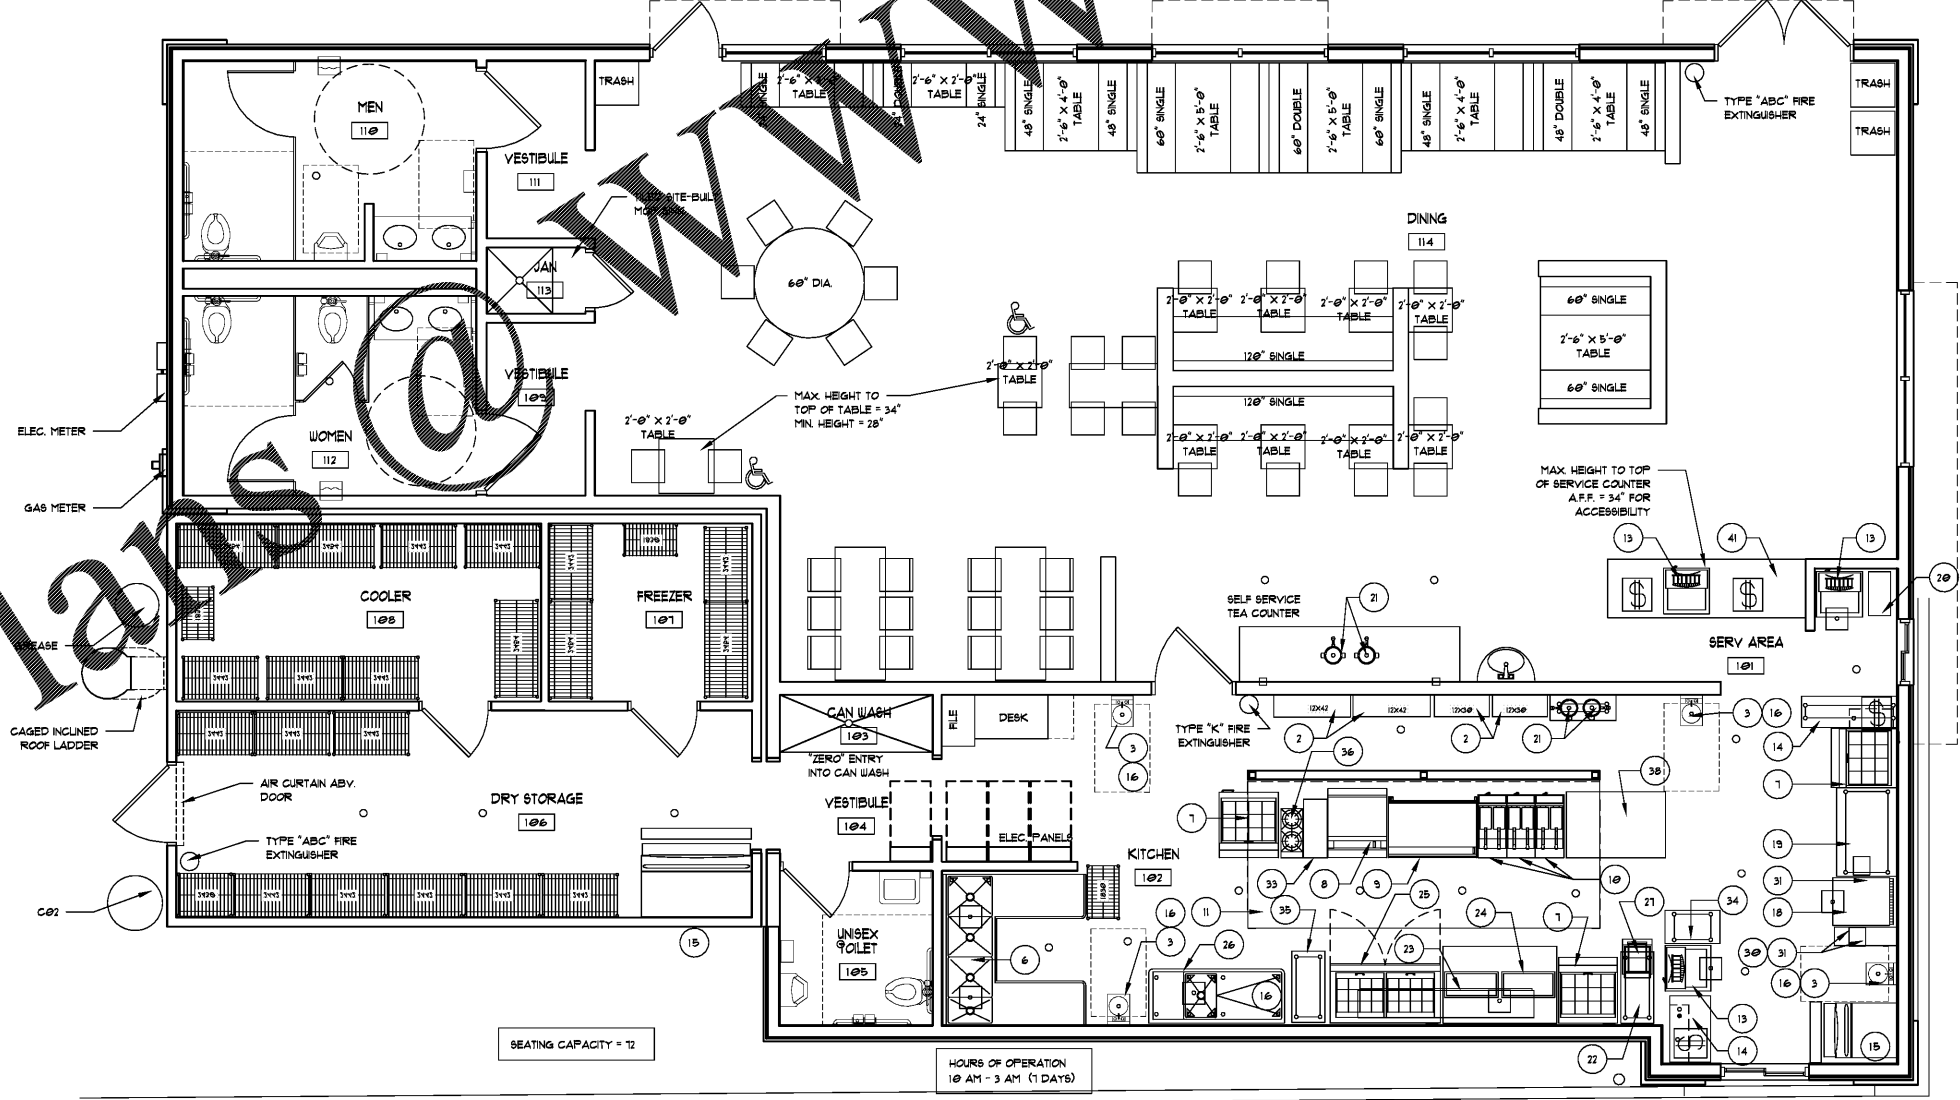

SEATING CAPACITY = 72
 HOURS OF OPERATION
 10 AM - 3 AM (11 DAYS)

1
KITCHEN EQUIPMENT PLAN
 SCALE: 1/4"=1'-0"

LINDSEY ARCHITECTURE
 23 S. Elm Street, Suite 300
 Greensboro, NC 27401
 P. 336.817.4434
 www.lindseyarchitecture.com



COOK OUT
HENDERSONVILLE, NC
 2546 Chimney Rock Rd. Hendersonville, NC

NO.	DATE	DESCRIPTION	REVISIONS

EQUIPMENT PLAN

DATE: 08/04/2011
 DRAWN BY: AAW
 CHECK BY: MME
 JOB NO.: 17-001-000
 SHEET:

A1.0