



1 BUILDING ELEVATION
A2.2 SCALE: 1/4"=1'-0"

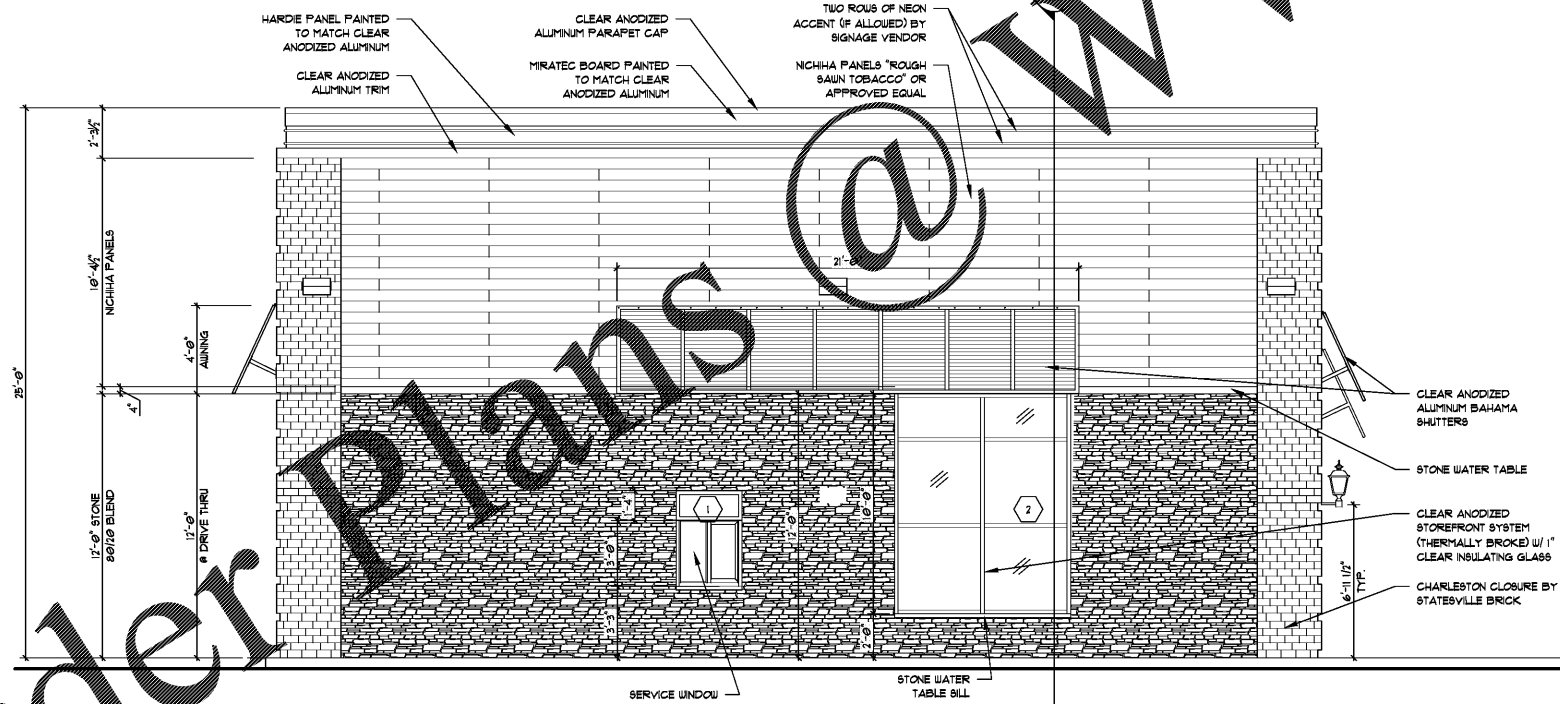

2 BUILDING ELEVATION
A2.2 SCALE: 1/4"=1'-0"

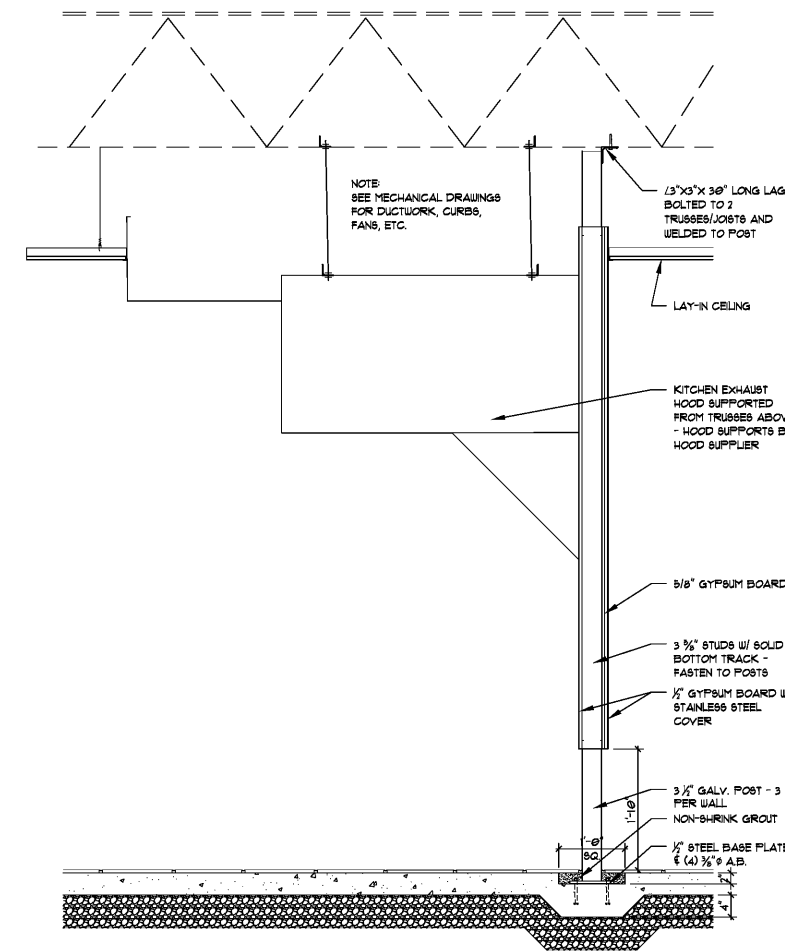

3 SECTION AT HOOD
A2.2 SCALE: 3/4"=1'-0"

LINDSEY ARCHITECTURE
S. Elm Street, Suite 300
Greensboro, NC 27401
p. 336.617.4402
f. 336.617.4434
www.lindseyarchitecture.com



COOK OUT
HENDERSONVILLE, NC
2546 Chimney Rock Rd. Hendersonville, NC

NO.	DATE	DESCRIPTION

ELEVATIONS & HOOD SECTION

DATE: 08/04/2011
DRAWN BY: AAU
CHECK BY: MME
JOB NO.: 17-081-000
SHEET

A2.2

Order Plans @ www.LDILine.com