


Order Plans @ www.LDILine.com

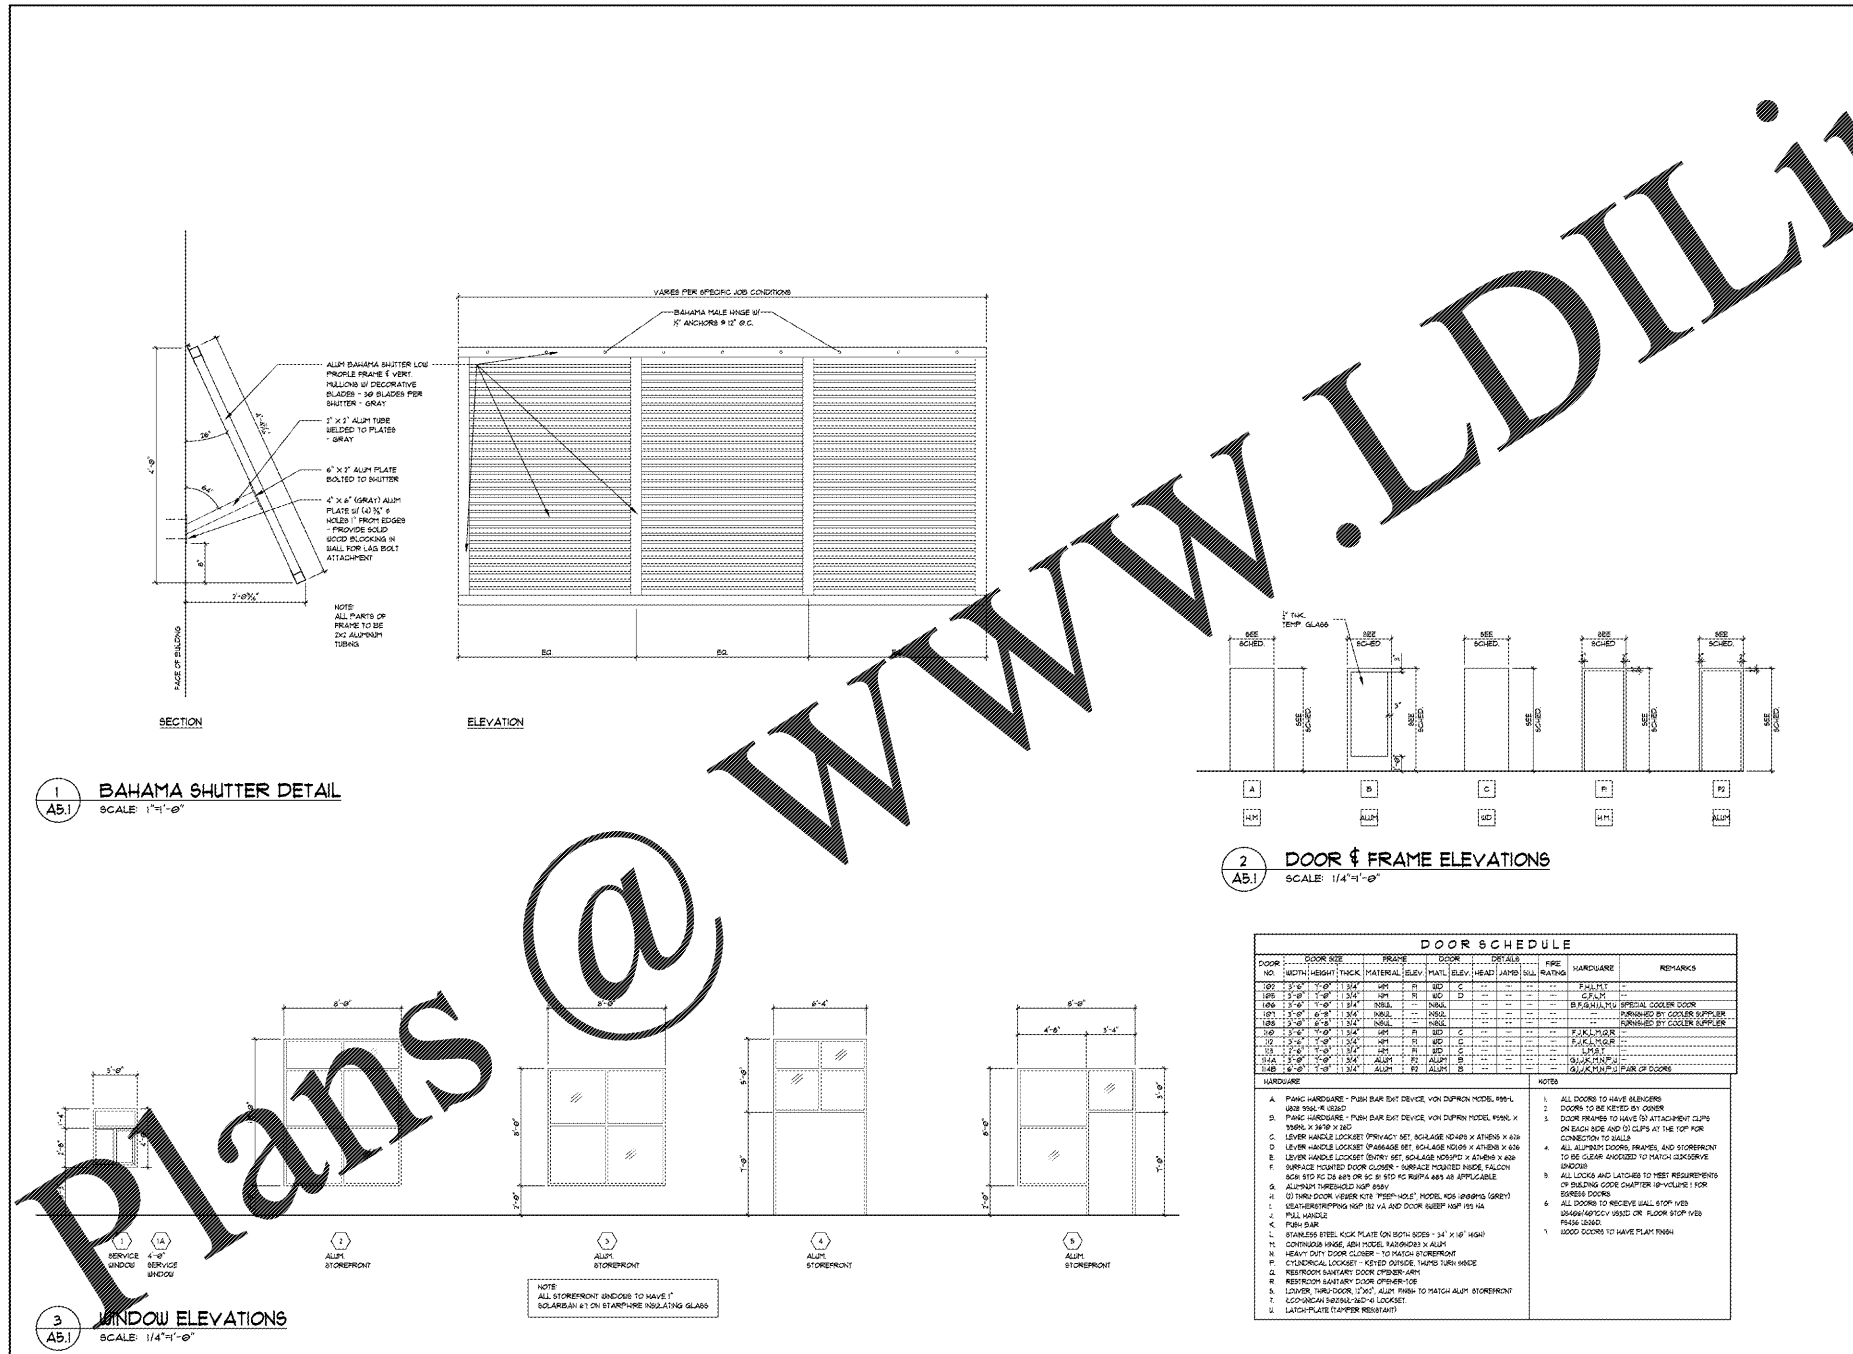

RODNEY M. LINDEY ARCHITECTURE
100 S. HARRIS ST. SUITE 100
HENDERSONVILLE, NC 28031
919.420.1111
www.rmlarch.com

COOK OUT
HENDERSONVILLE, NC
2546 Chimney Rock Rd. Hendersonville, NC

DATE: 08/04/2011
DRAWN BY: AAJ
CHECK BY: PHE
JOB NO: 17-088-000
SHEET: **A5.1**