






COOK OUT
 2546 Chimney Rock Road
 Hendersonville, NC

| NO. | DATE | DESCRIPTION |
|-----|------|-------------|
| | | |
| | | |
| | | |
| | | |

SECTIONS

DATE: 08-24-2011
 DRAWN BY: JKP
 CHECK BY: JUM
 JOB NO.: 11-001-000
 SHEET:

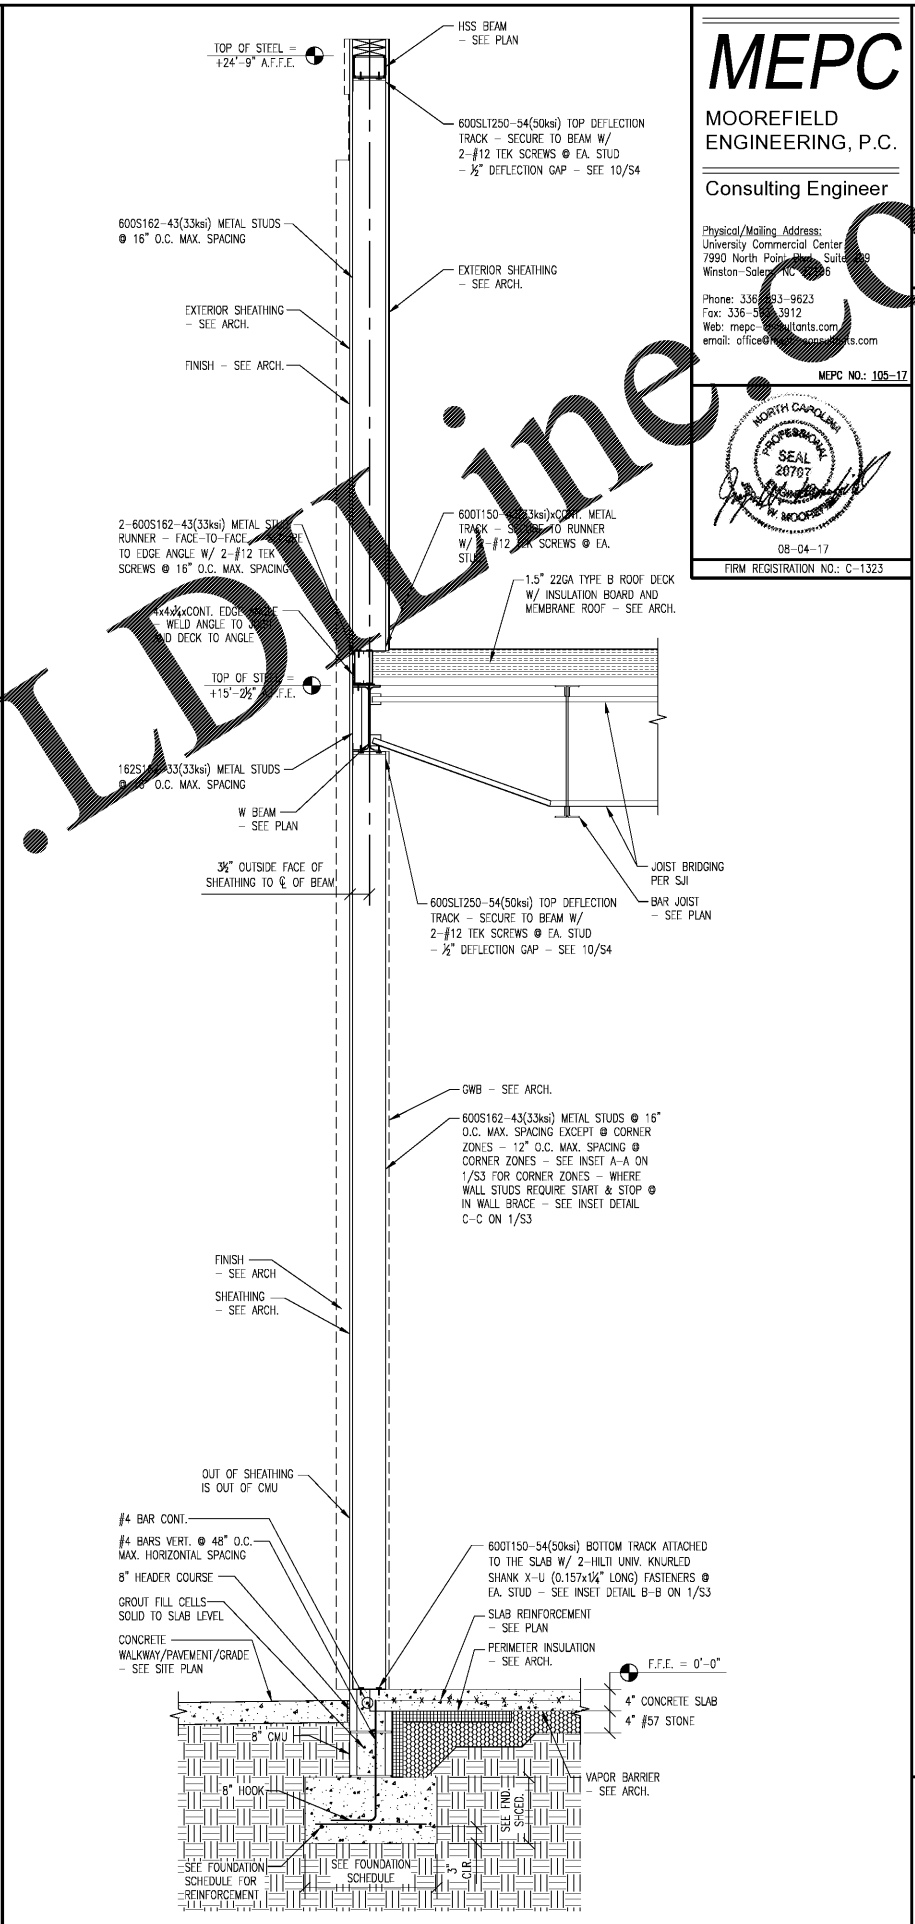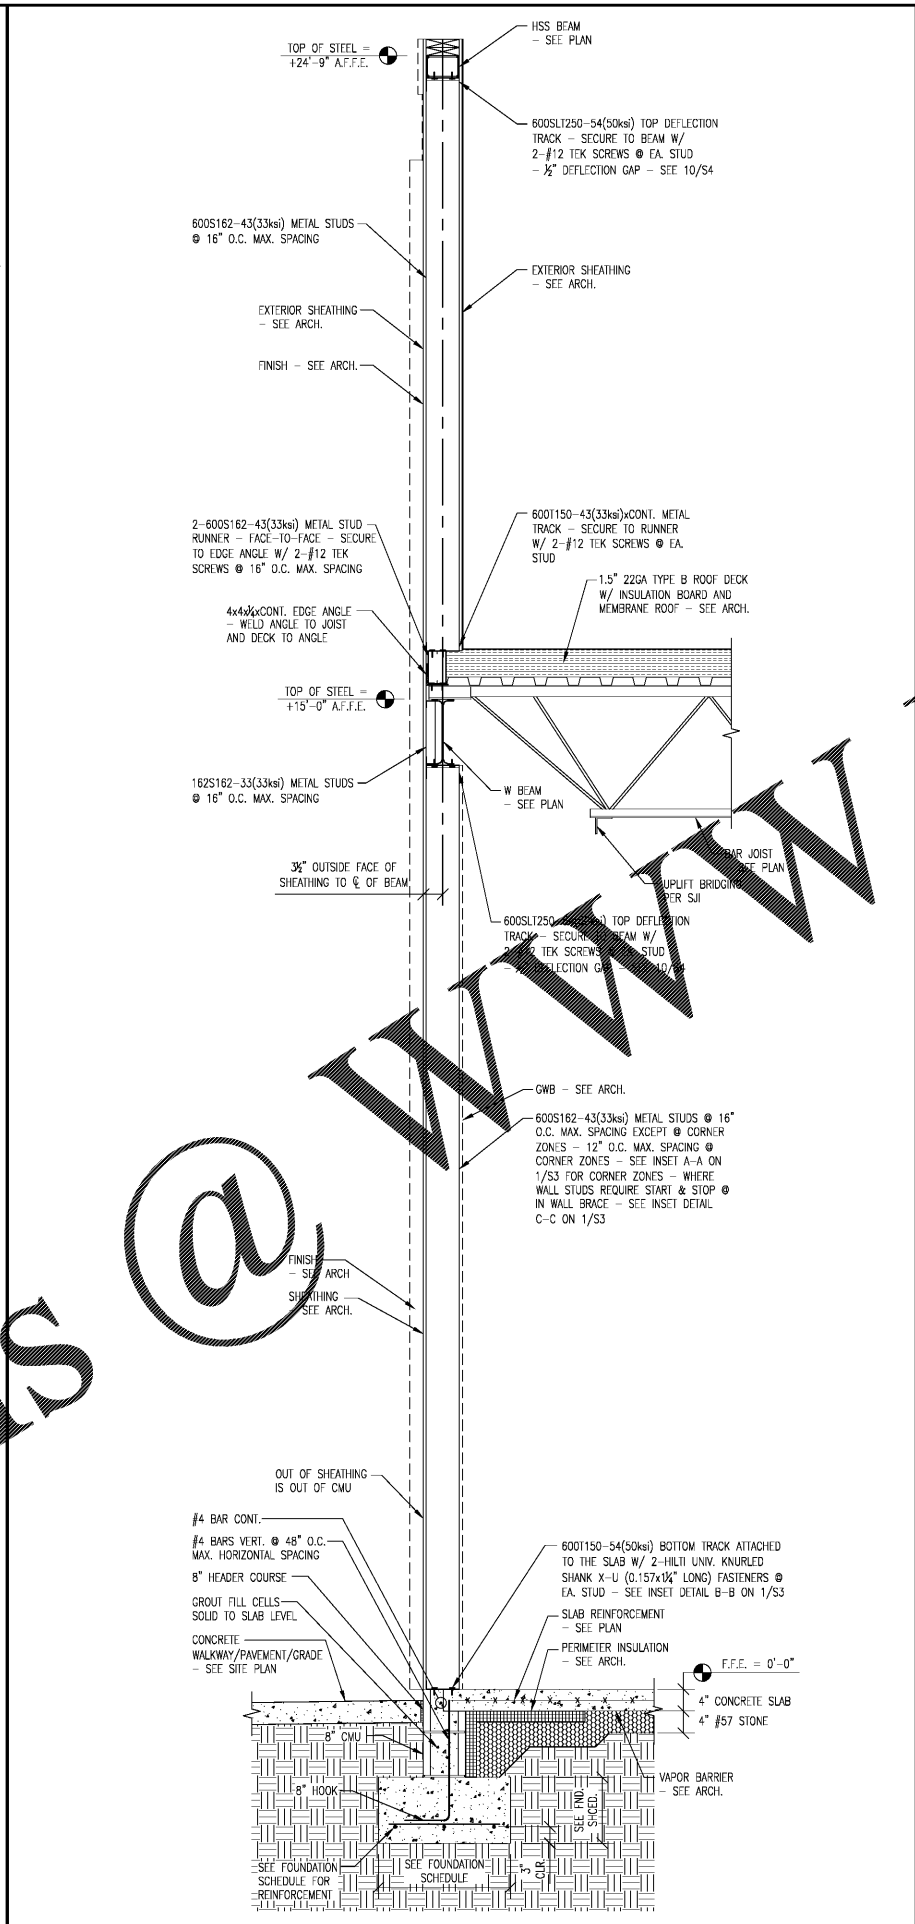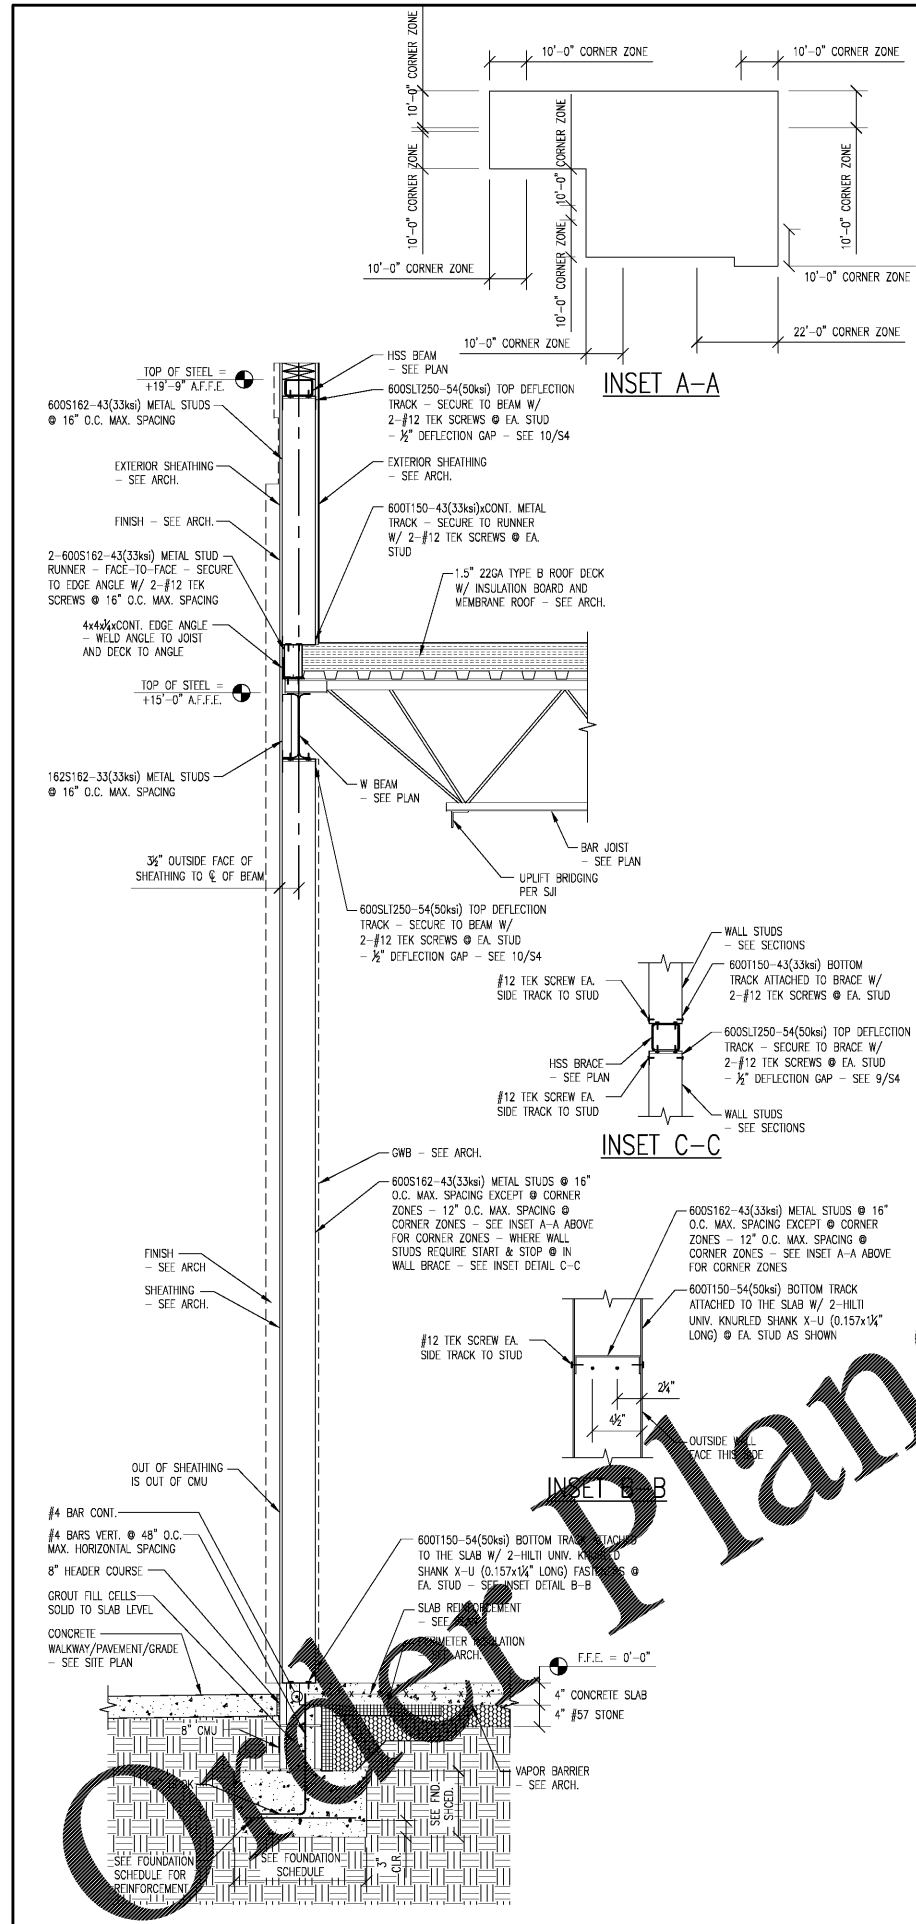

| SECTION NO. | SECTION | SCALE | SECTION NO. | SECTION | SCALE | SECTION NO. | SECTION | SCALE |
|-------------|---------|--------------|-------------|---------|--------------|-------------|---------|--------------|
| 1 | S4 | 3/4" = 1'-0" | 2 | S4 | 3/4" = 1'-0" | 3 | S4 | 3/4" = 1'-0" |