


COOK OUT
 2546 Chimney Rock Road
 Hendersonville, NC

HK	DATE	DESCRIPTION
		REVISIONS


PLUMBING RISER DIAGRAMS

DATE: 08-04-11
 DRAIN BY: IRG
 CHECK BY: DAR
 JOB NO.: 17-0001-000
 SHEET:

P401

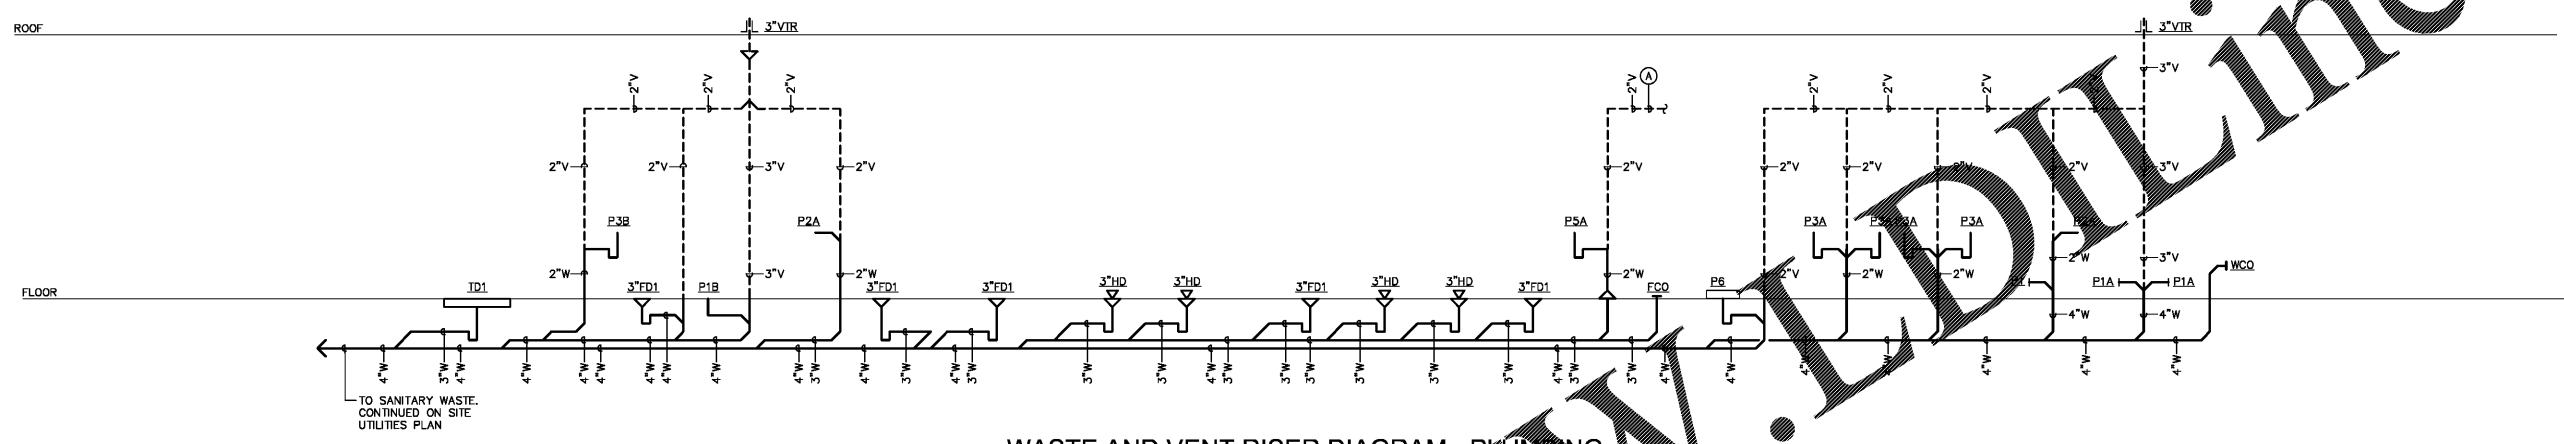

R1 WASTE AND VENT RISER DIAGRAM - PLUMBING
 NO SCALE

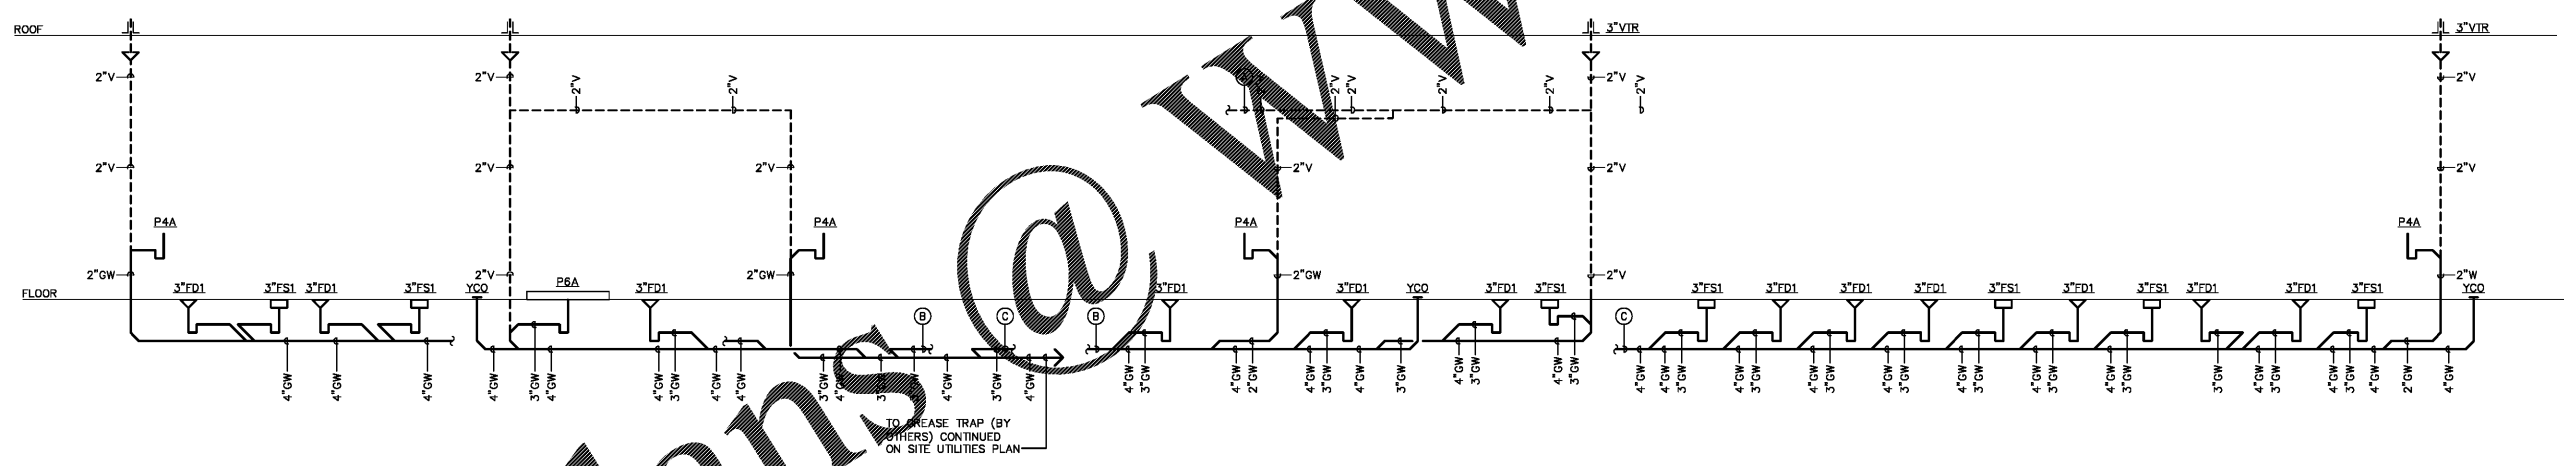

R2 GREASE WASTE AND VENT RISER DIAGRAM - PLUMBING
 NO SCALE

Order Plans @ www.LDOnline.com