



ABV.	ABOVE	F.B.	FACE BRICK	POLY ISO	POLYMERIC ISOMER
A.F.F.	ABOVE FINISHED FLOOR	F.O.C.	FACE OF CONCRETE	FR.	FAIR
AC.	ACQUITTAL	F.O.F.	FACE OF FINISH	FTD.	PAINT(ED)
AC.FL.	ACQUITTAL FLASTER	F.O.M.	FACE OF MASONRY	F.B.	FRINGE BAR
ACT.	ACTUAL	F.O.S.	FACE OF STUDS	FAR.	PARALLEL
ADD.	ADDENDUM	FGL.	FIBERGLASS	F.B.D.	PARTICLE BOARD
ADH.	ADHESIVE	FD.	FIELD DETERMINE	FTN.	PARTITION
ADJ.	ADJACENT	FN.	FINISH(ED)	PVIT.	PAVEMENT
ADJT.	ADJUSTABLE	FINH.	FINISH FLOOR	FED.	FEDERAL
AGG.	AGGREGATE	F.A.	FIRE ALARM	PERF.	PERFORATED(ED)
A/C.	AIR CONDITIONING	F.C.	FIRE CODE	PERM.	PERIMETER
ALT.	ALTERNATE	F.E.	FIRE EXTINGUISHER	PLAS.	PLASTER
ALUM.	ALUMINUM	F.E.C.	FIRE EXTINGUISHER CAB.	PLAM.	PLASTIC LAMINATE
A.B.	ANCHOR BOLT	F.H.C.	FIRE HOSE CABINET	PL.	PLATE
ANGD.	ANGLED	F.L.	FIREPLACE	PLY.	PLYWOOD
APPX.	APPROXIMATELY	FP.	FIREPROOF	P.T.	POINT
ARCH.	ARCHITECTURAL	F.R.T.	FIRE-RETARDANT	P.V.C.	POLYVINYL CHLORIDE
A.D.	AREA DRAIN	F.L.G.	FLASHING	P.C.F.	POUNDS PER CUBIC FOOT
A.B.S.	ASBESTOS	FLX.	FLEXIBLE	P.L.F.T.	POUNDS PER LINEAL FOOT
ASPH.	ASPHALT	FLR.	FLOORING(S)	P.S.F.	POUNDS PER SQUARE FOOT
A.T.	ASPHALT TILE	F.D.	FLOOR DRAIN	P.S.I.	POUNDS PER SQUARE INCH
AUTO.	AUTOMATIC	FLOUR.	FLUORESCENT	P.C.	PRE CAST
		F.J.T.	FLUSH JOINT	P.F.B.	PREFABRICATED(ED)
		FT.	FOOT (FEET)	P.F.N.	PRE FINISHED
		FTG.	FOOTING	P.L.	PROPERTY LINE
		FOUND.	FOUNDATION		
		FR.	FRAMED(ED), (ING)		
		FR.A.	FRESH AIR		
		F.S.	FULL SIZE		
		FUR.	FURREDDING(S)		
		FUT.	FUTURE		
				RAD.	RADIATION
				RADIS.	RADIUS
				R.W.L.	RAINWATER LEADER
				RER.	REFERENCE
				RFL.	REFLECT(ED) (IVE), (OR)
				REFR.	REFRIGERATOR
				REG.	REGISTER
				R.C.P.	REINFORCED CONCRETE PIPE
				REM.	REMOVE
				REQ'D.	REQUIRED
				RES.	RESILIENT
				R.A.	RETURN AIR
				REV.	REVISION(S), REVISED
				R.H.	RIGHT HAND
				R.O.W.	RIGHT OF WAY
				R.	RIBER
				R.D.	ROOF DRAIN
				R.H.	ROOF HATCH
				REG.	ROOFING
				R.M.	ROUGH
				R.O.	ROUGH OPENING
				S.F.G.L.	SAFETY GLASS
				SCHED.	SCHEDULE
				SECT.	SECTION
				SHTG.	SHEATHING
				SHT.	SHEET
				SHELV.	SHELVING
				SIM.	SIMILAR
				SKYL.	SKYLIGHT
				S.L.	SLEEVE
				S.C.	SOLID CORE
				S.P.	SOUNDPROOF
				S.P.K.	SPEAKER
				S.P.E.C.	SPECIFICATIONS(S)
				SQ.	SQUARE
				S.F.	SQUARE FOOT (FEET)
				S.S.	STAINLESS STEEL
				STD.	STANDARD
				STA.	STATION
				STL.	STEEL
				STOR.	STORAGE
				S.D.	STORM DRAIN
				STR.	STRUCTURE
				STR.L.	STRUCTURAL
				S.C.T.	STRUCTURAL CLAY TILE
				SUSP.	SUSPENDED
				SYN.	SYMMETRY (CAL)
				SYN.	SYNTHETIC
				SYS.	SYSTEM
				TK.BD.	TACK BOARD
				TKS.	TACK STRIP
				TEL.	TELEPHONE
				T.V.	TELEVISION
				TEMP.	TEMPORARY, TEMPERED
				T.C.	TERRA COTTA
				TZ.	TERRAZZO
				THK.	THICK(NESS)
				THR.	THRESHOLD
				T.P.T.N.	TOILET PARTITION
				T&G.	TONGUE AND GROOVE
				T.O.F.	TOP OF FOUNDATION
				T.O.S.L.	TOP OF SLAB
				T.O.S.	TOP OF STEEL
				T.O.W.	TOP OF WALL
				T.P.O.	THERMO PLASTIC FLOORING
				T.B.	TIE
				T.S.	TIE ROD
				TYP.	TYPICAL
				UNFIN.	UNFINISHED
				UNL.	UNLESS NOTED OTHERWISE
				UND.	UNDER
				UNDR.	UNDER
				V.B.	VAPOR BARRIER
				VER.	VERTICAL
				V.G.	VERTICAL GRAIN
				V.N.	VINYL
				V.C.T.	VINYL COMPOSITION TILE
				V.B.	VINYL BASE
				V.T.	VINYL TILE
				V.W.C.	VINYL WALL COVERING
				V.I.F.	VERIFY IN FIELD
				W.S.C.T.	WAINSCOT
				W.C.	WATER CLOSET
				WR.	WATERPROOFING
				WR.	WATER RESISTANT
				W.S.	WATER STOP
				WT.	WEIGHT
				W.W.F.	WELDED WIRE FABRIC
				W.	WOOD
				W/O.	WITHOUT
				W.W.	WORKING WINDOW
				W.G.	WIRED GLASS
				W.D.	WOOD
				W.B.	WOOD BASE
				W.P.T.	WORKING POINT

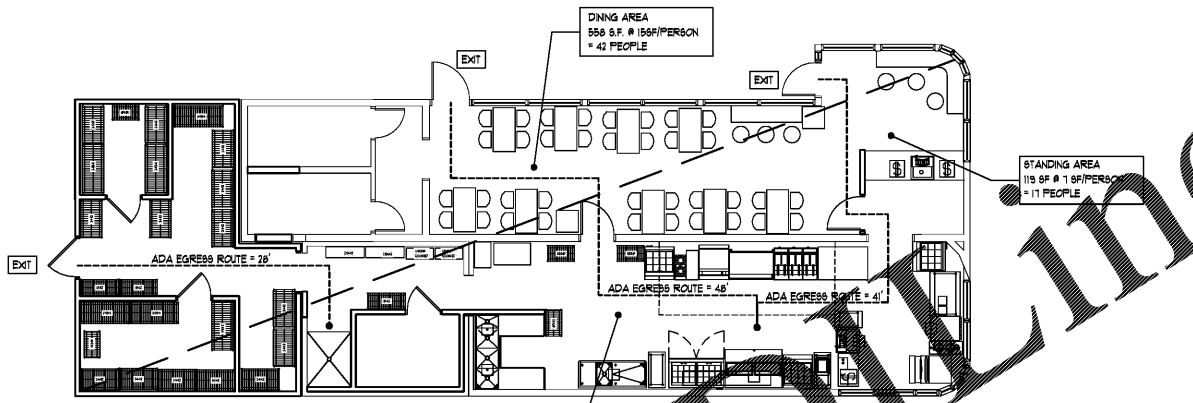


2 LIFE SAFETY PLAN
A0.1 SCALE: 1/8"=1'-0"

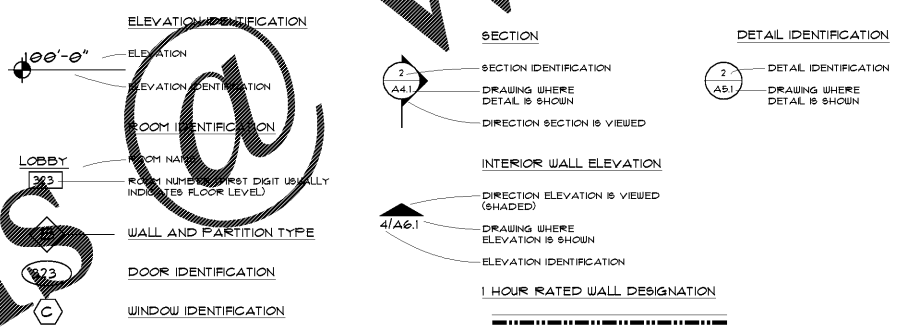

3 SYMBOLS LEGEND
A0.1 NOT TO SCALE

	CONCRETE		ALUMINUM
	PRECAST CONCRETE		CRUSHED STONE / AGGREGATE
	LIGHTWEIGHT CONCRETE / GROUT		EARTH / COMPACTED FILL
	CONCRETE MASONRY UNIT		SAND
	BRICK MASONRY		STEEL GRATING (PLAN)
	STEEL		EIFS

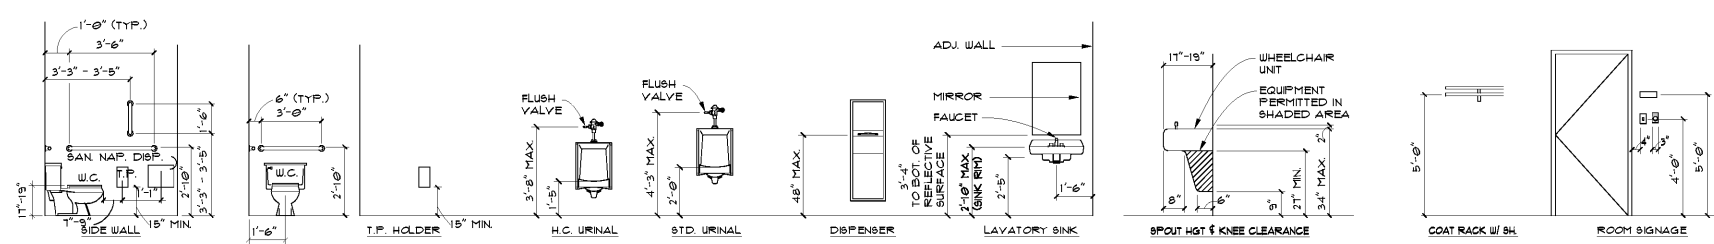

4 TYPICAL FIXTURE MOUNTING HEIGHTS
A0.1 NOT TO SCALE

NOTES:
1. ALL DIMENSIONS NOTED ARE ABOVE FINISHED FLOOR.
2. DIMENSIONS MAY VARY, SEE ALSO SPECIFIC DETAILS.

1 STANDARD ABBREVIATIONS
A0.1 NOT TO SCALE



07/28/2011

COOK OUT
975 W. Poplar Ave.
Collierville, TN

MK	DATE	DESCRIPTION

**LIFE SAFETY PLAN,
ABBREVIATIONS, SYMBOLS,
& ADA CLEARANCES**