



6" VERICAL CURB & GUTTER STANDARD

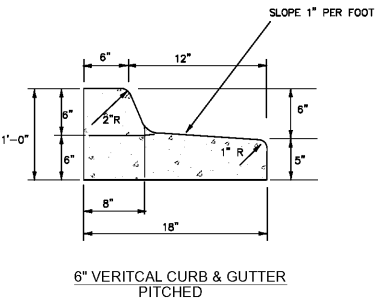


6" VERICAL CURB & GUTTER PITCHED

NOTE:  
CONCRETE SHALL HAVE A COMPRESSIVE STRENGTH OF 3000 PSI IN 28 DAYS (TYP.).  
PLACE EXPANSION JOINTS AT THE END OF ALL RETURNS AT 50.0' INTERVALS MAXIMUM WITH CONTRACTION JOINTS AT 10' INTERVALS BETWEEN EXPANSION JOINT. CONSTRUCT EXPANSION JOINTS WITH 1/2 INCH BITUMINOUS IMPREGNATED EXPANSION JOINT MATERIAL.

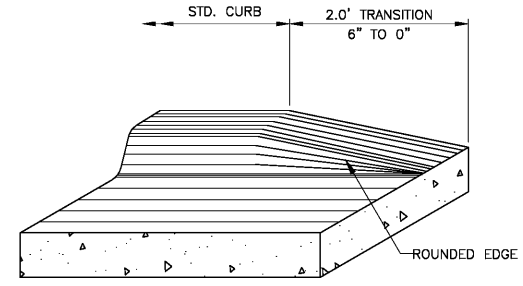


CONCRETE CURB TAPER  
N.T.S.

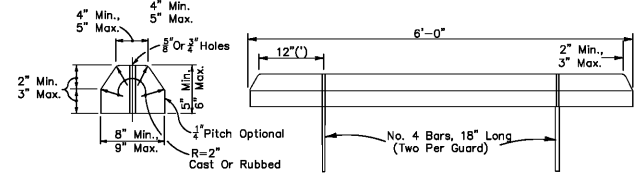


PRE-CAST CONCRETE WHEEL STOPS SHALL BE PROVIDED AT EACH PARKING STALL:  
A. ALL WHEEL STOPS SHALL BE DOWELED TO PAVEMENT & LOCATED 2-FT. FROM EDGE OF OBSTRUCTION, EDGE OF PAVEMENT, OR FACE OF CURB.  
B. SHALL BE USED AS PARKING CONTROL ALONG THE BUILDING OR RETAINING WALL.  
C. PAINT ALL WHEEL STOPS "SAFETY YELLOW", OR AS CODE REQUIRES.  
\*\* SEE PLAN FOR WHEEL STOP LOCATION

CONCRETE WHEEL STOP  
N.T.S.


NON-DOT RIGHT OF WAY CURB AND GUTTER DETAILS  
N.T.S.

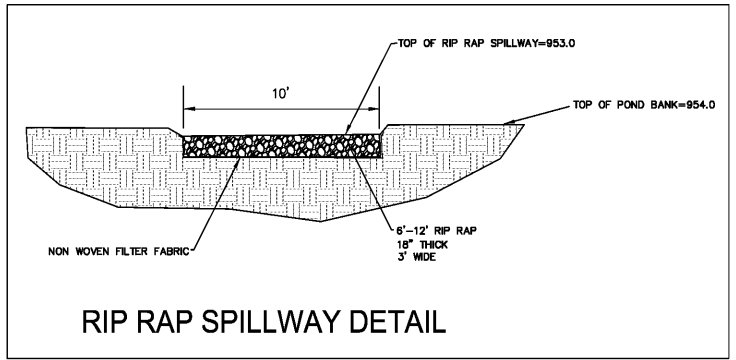


RIP RAP SPILLWAY DETAIL

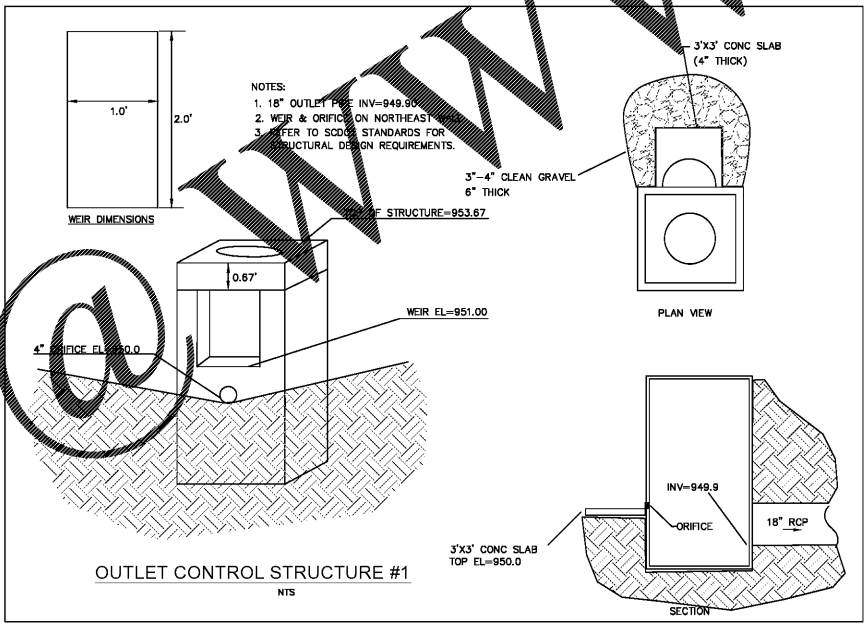

OUTLET CONTROL STRUCTURE #1  
N.T.S.

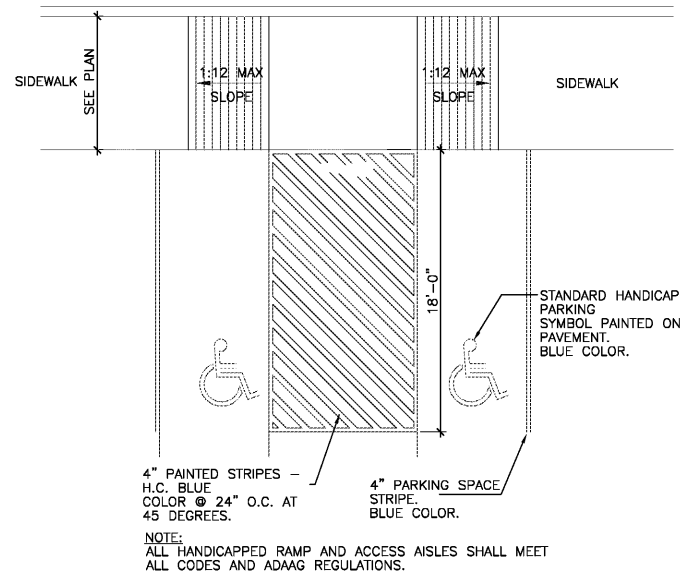

HANDICAP PARKING, ACCESS  
N.T.S.

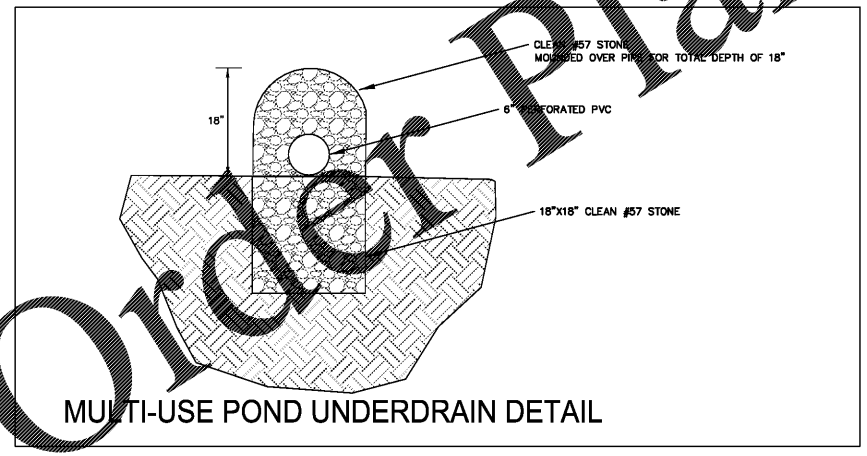

MULTI-USE POND UNDERDRAIN DETAIL

**TIDEWATER ENGINEERING, INC.**  
200 PLANTATION CHASE, SUITE 14  
ST. SIMONS ISLAND, GEORGIA 31522  
PHONE: (912) 268-2164 FAX: (912) 289-0361

**DURBAN GROUP**  
106 Foster Avenue Charlotte, NC 28203  
Tel: 704 469 7100

REV.	DATE	DESCRIPTION

FAMILY DOLLAR  
1145 WHITE HORSE ROAD  
GREENVILLE, SC 29605  
DETAILS 2

DRAWN: pss  
APPROVED: pss  
DATE: 6-1-17  
PROJ#: 17-016  
SCALE: AS SHOWN

SHEET  
13 OF 14