

GENERAL FINISH NOTES:

1. ALL MATERIALS SHALL BE FLAME SPREAD RATED AND/OR FIRE RATED PER LOCAL CODES - CONTRACTOR TO VERIFY FOR EACH JOB LOCATION.
 2. PAINTER TO APPLY ONE COAT PRIMER AND TWO COATS FINISH COLOR TO ALL PAINTED WALLS AND NOTED SURFACES.
 3. G.C. TO PROVIDE ONE FULL GALLON OF EACH PAINT COLOR/TYPE USED FOR INTERIOR AND EXTERIOR WALLS.
 4. PAINT H.M. CASED OPENING BETWEEN SALES AND VESTIBULE COLOR # 2-ALL SIDES.
 5. ALL HOLES ON THE INTERIOR OF THIS SPACE TO BE SEALED, INCLUDING THE WALL AND FLOOR. INSTALL A METAL GRILLE OVER OPEN ENDED PIPES.
 6. INSTALL FRP (GLASSBORO # 85) WHITE W/ PRESSED EMBEDDED FINISH, BY CRANE LIFTS ORIGINAL (FORMALDEHYDE) TO 4'-0" A.F.F. ON ALL WALL JOINTS IN THE RESTROOMS. INSTALL FRP TO A MINIMUM OF 1 FT. BEHIND THE MOP SINK AND WATER COOLER. A MINIMUM OF 1 FT. TO EACH SIDE. COMPLETE FRP W/ TRIP CAP ON TOP, SIDES, CORNERS AND JOINTS, INCLUDING CAULKING AS REQ. BY MFG. VERIFY LOCAL CODES FOR ADDITIONAL APPLICATION REQ.
- G.C. OR PAINT CONTRACTOR MUST NOTIFY LOCAL SHERWIN WILLIAMS DEALER THAT PAINT IS BEING PURCHASED FOR A FAMILY DOLLAR STORE AND PROVIDE SHERWIN WILLIAMS DEALER THE STORE LOCATION.

pb2
architecture
+ engineering

100k Avenue Suite 100
Greenville, SC 29615
Tel: 479.636.3545
Fax: 479.636.1209

Architect of Record
William Douglas Hurley
South Carolina License No. 4704
Firm SC License Number: 100115

STIPULATION FOR REUSE:
THIS DRAWING WAS PREPARED FOR THE PROJECT AND SITE SPECIFICALLY IDENTIFIED. IT IS NOT TO BE REUSED FOR ANY OTHER PROJECT WITHOUT THE WRITTEN CONSENT OF THE ARCHITECT. ANY REUSE OF THIS DRAWING FOR ANY OTHER PROJECT WITHOUT THE WRITTEN CONSENT OF THE ARCHITECT IS PROHIBITED. REPRODUCTION OF THIS DRAWING FOR ANY OTHER PROJECT WITHOUT THE WRITTEN CONSENT OF THE ARCHITECT IS NOT ALLOWED AND MAY BE CONSIDERED A VIOLATION OF THE LAW.

FAMILY DOLLAR STORE
1145 WHITE HORSE RD.
GREENVILLE, SOUTH CAROLINA

JOB NUMBER: 2017.0123

ISSUE BLOCK


NO.	DESCRIPTION	DATE

CHECKED BY: JMJ
DRAWN BY: JMJ
PROTO CYCLE: 2016-01
DOCUMENT DATE: 06.22.17




BUILDING SECTIONS

SHEET: **A3**

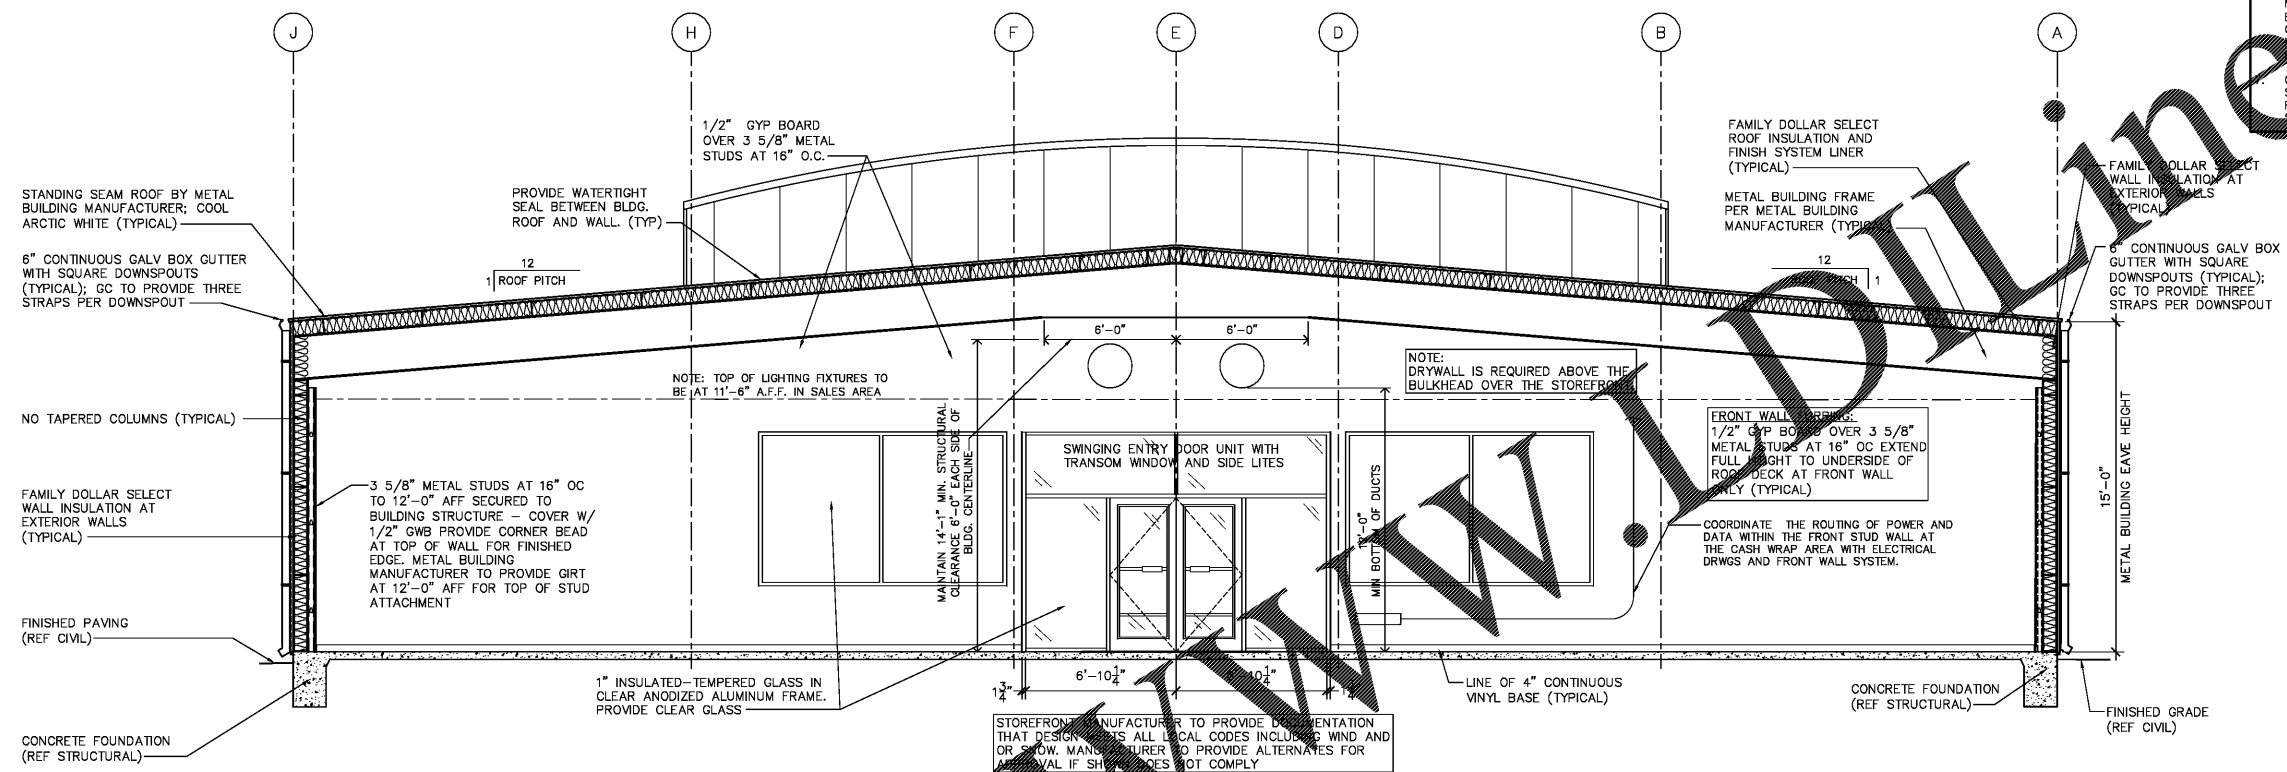

2 BUILDING SECTION
1/4" = 1'-0"

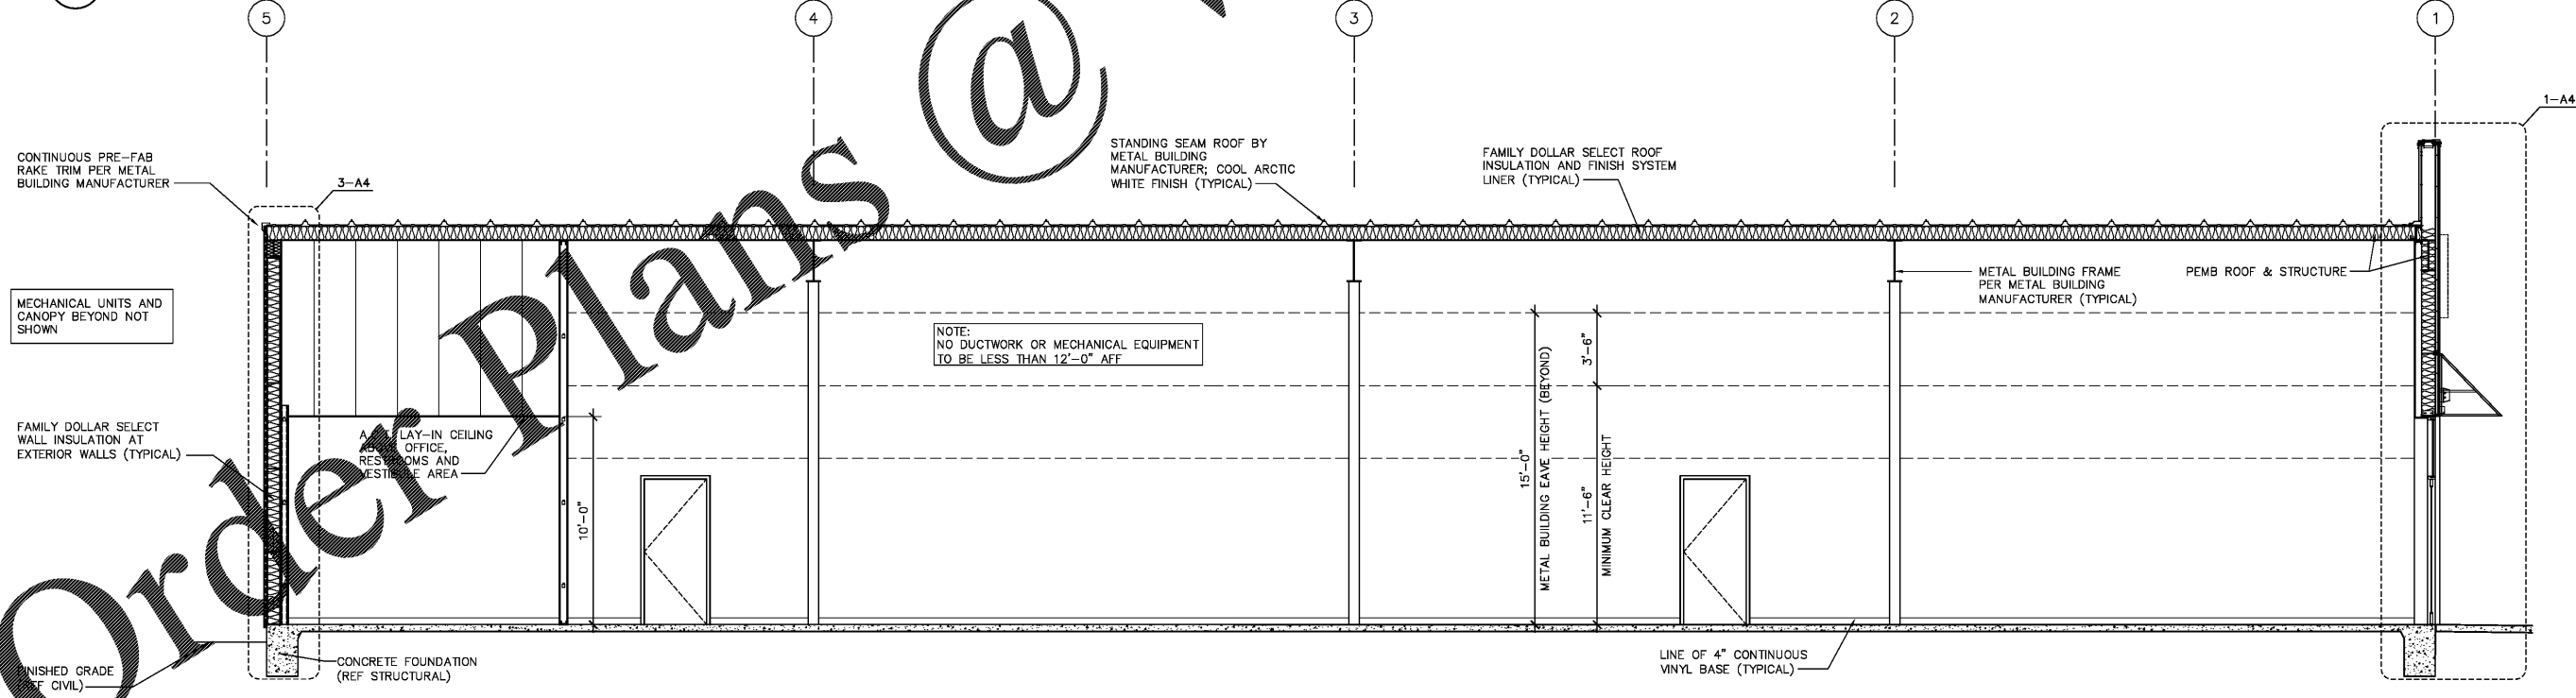

1 BUILDING SECTION
1/4" = 1'-0"

PRINTED: 6/22/2017 5:12 PM BY: Travis Spikes LAST SAVED: 6/22/2017 5:06 PM BY: Travis Spikes
c:\family_dollar\2017.0123_greenville.sc - white horse - durban\drawings\arch_sheets\030.dwg

Order Plans @