


4/22/2017 7:24:09 AM

A B C D E F G H J K

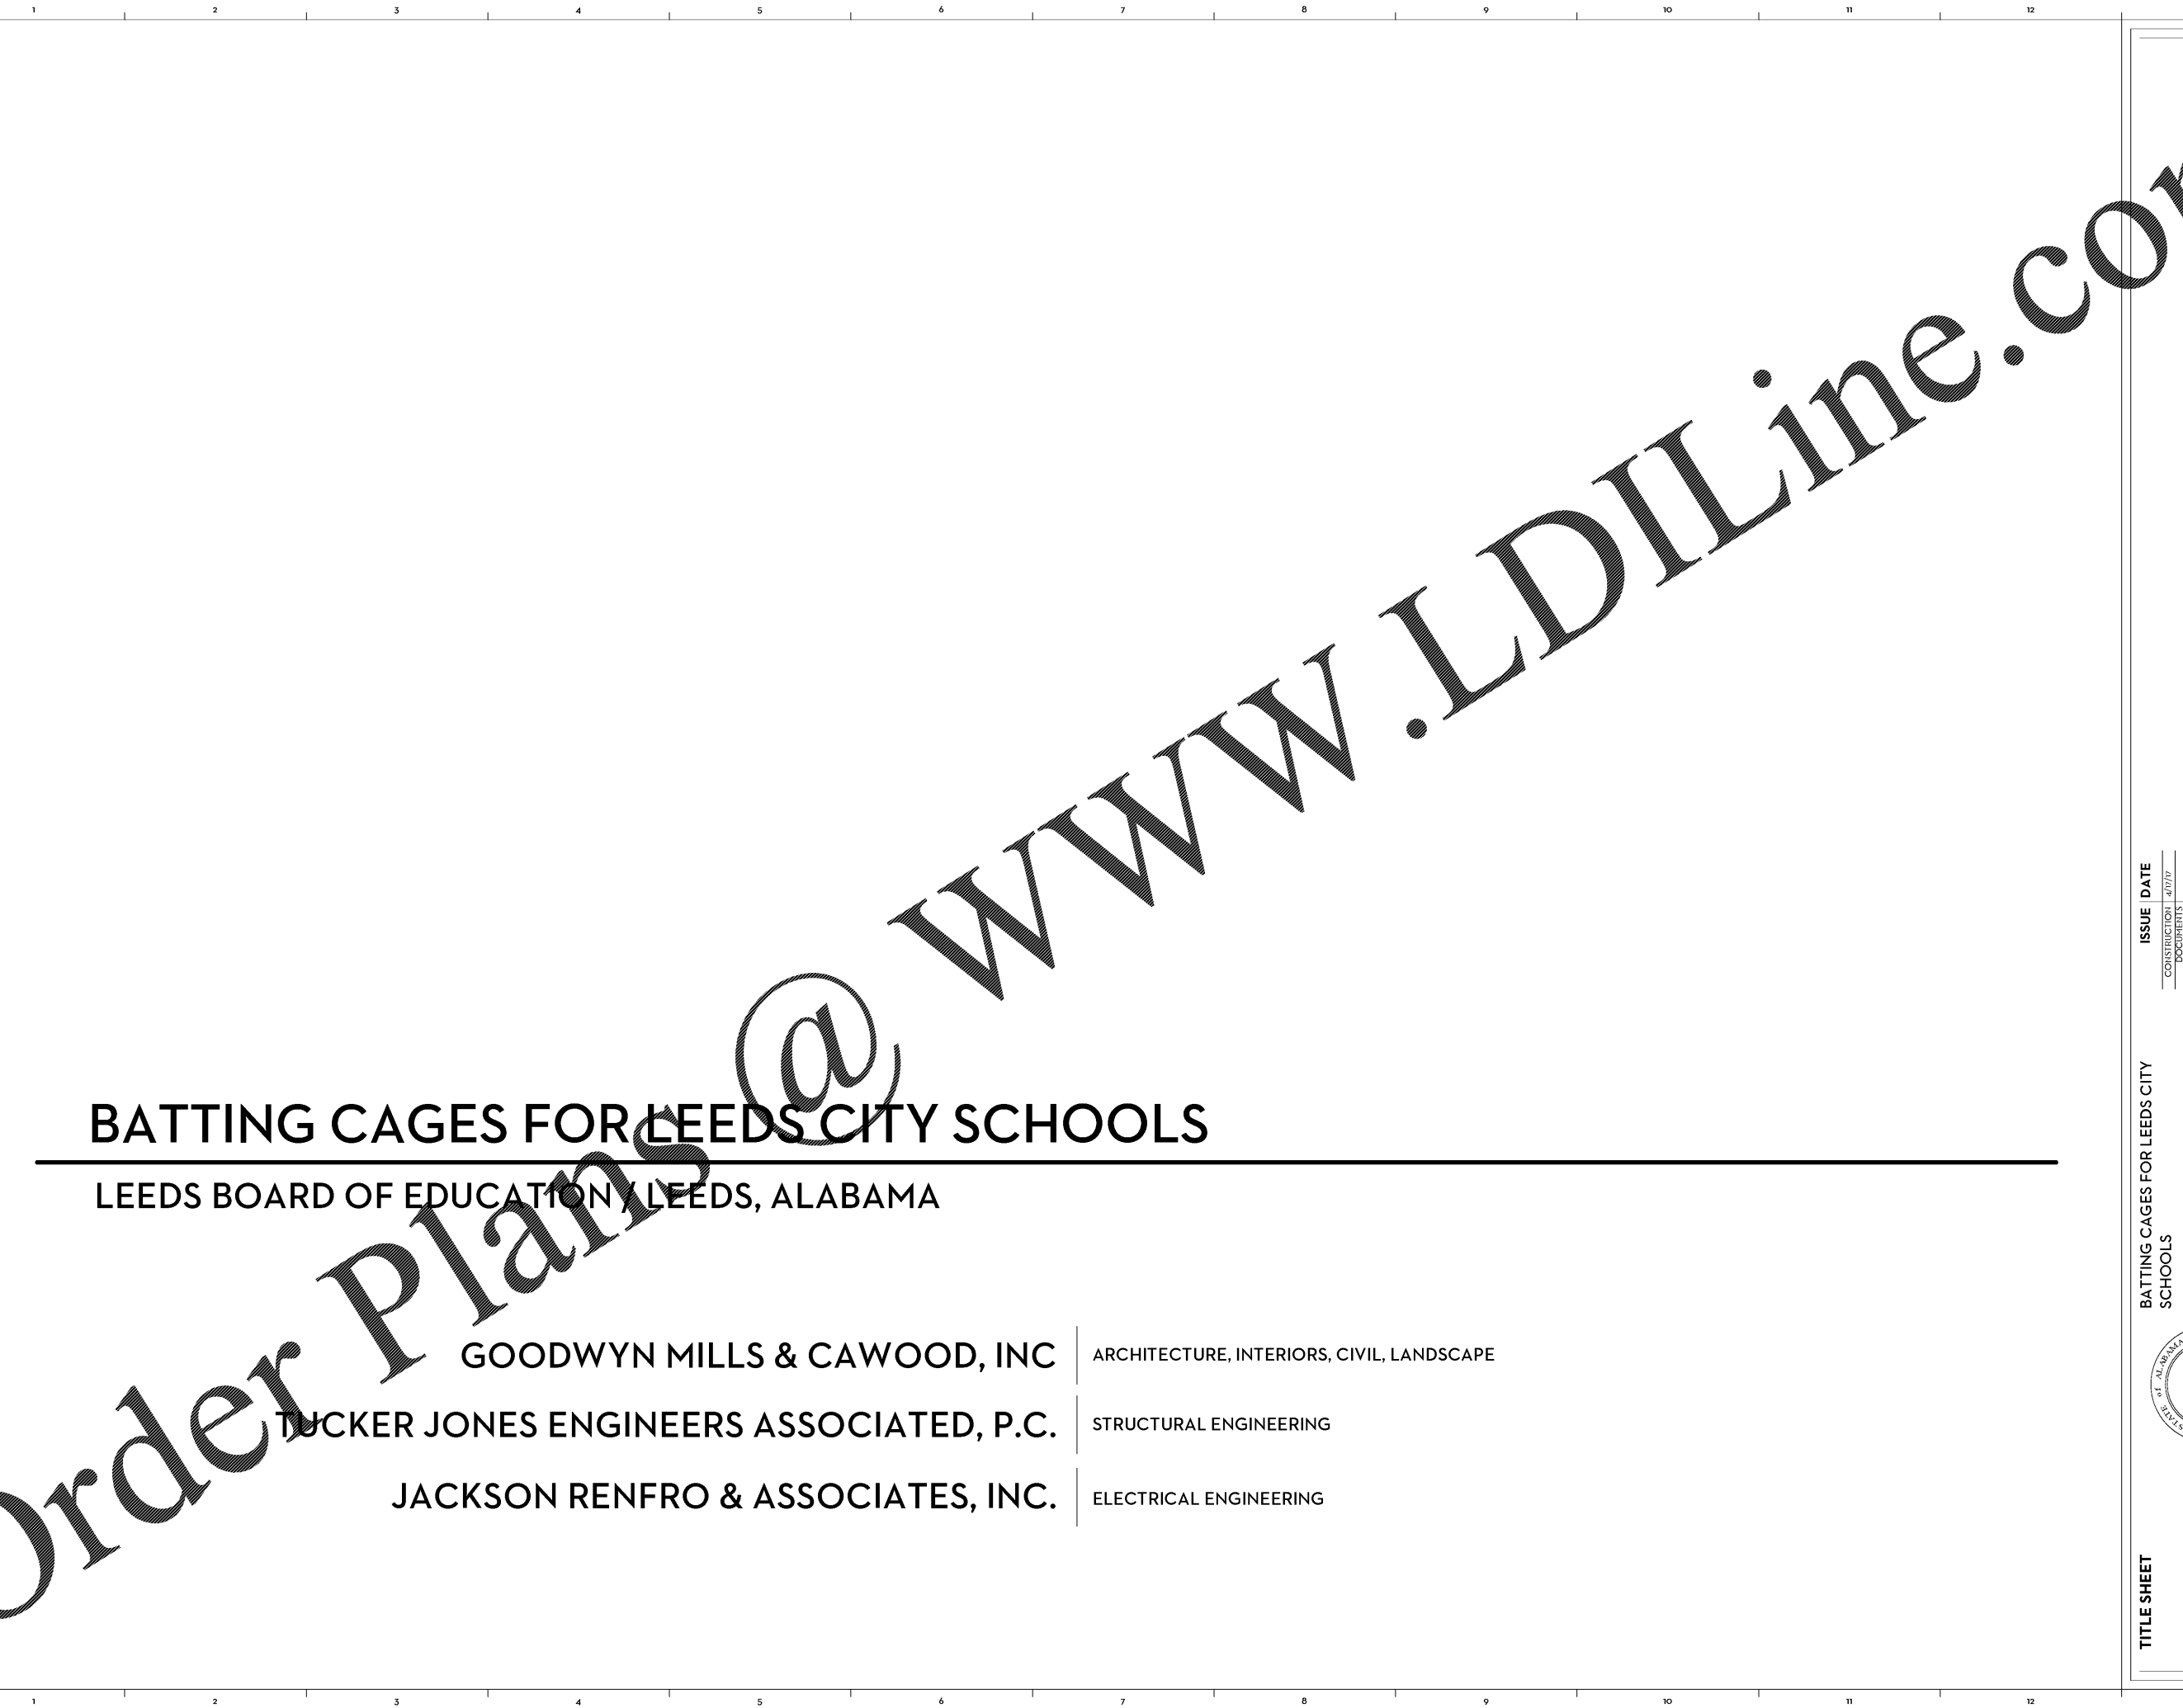

BATTING CAGES FOR LEEDS CITY SCHOOLS

LEEDS BOARD OF EDUCATION, LEEDS, ALABAMA

GOODWYN MILLS & CAWOOD, INC

ARCHITECTURE, INTERIORS, CIVIL, LANDSCAPE

TUCKER JONES ENGINEERS ASSOCIATED, P.C.

STRUCTURAL ENGINEERING

JACKSON RENFRO & ASSOCIATES, INC.


ELECTRICAL ENGINEERING

TITLE SHEET

T1
sheet 1 of


BATTING CAGES FOR LEEDS CITY SCHOOLS
LEEDS BOARD OF EDUCATION

GMC # ABHM16000

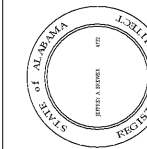

ISSUE	DATE
CONSTRUCTION DOCUMENTS	4/17/17

drawn by: author
checked by: Checker

 GOODWYN MILLS CAWOOD

2701 1st Avenue S, Suite 100 | Birmingham, AL 35233
Tel 205.679.4462 | GMCNETWORK.COM