


Issued:	Date:
A BID SET	08/23/17
B	
C	
D	
Revisions:	Date:
1 ADDRESSED CITY COMMENTS	05/11/2017
2 ADDRESSED CITY COMMENTS	07/11/2017
3	
4	
5	

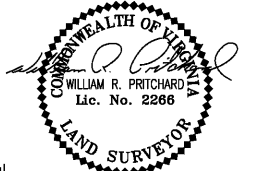

Seal	PROJECT ARCHITECT/ENGINEER	DATE
PROJECT LEAD		DATE
PROJECT DESIGNER		DATE

Kimley»Horn
 Kimley-Horn
 and Associates, Inc.

1700 Willow Lawn Drive, Suite 200
 Richmond, Virginia 23230
 (804) 673-3882




WPA
 Landscape Architecture
 Land Surveying
 Civil Engineering
 wpa.com 757-431-1041
 700 WISDOM BLVD, STE. 6 WILMINGTON, DE 19802



ALDI Inc.
 Virginia Beach Blvd &
 Thalia Road
 Virginia Beach, VA
 Project Name & Location:

EXISTING CONDITIONS

Drawing Name:	Project No.
Date: 02/08/17	113180024
Type:	
Drawn By: SMP	CV-103
Scale: As Noted	Drawing No.

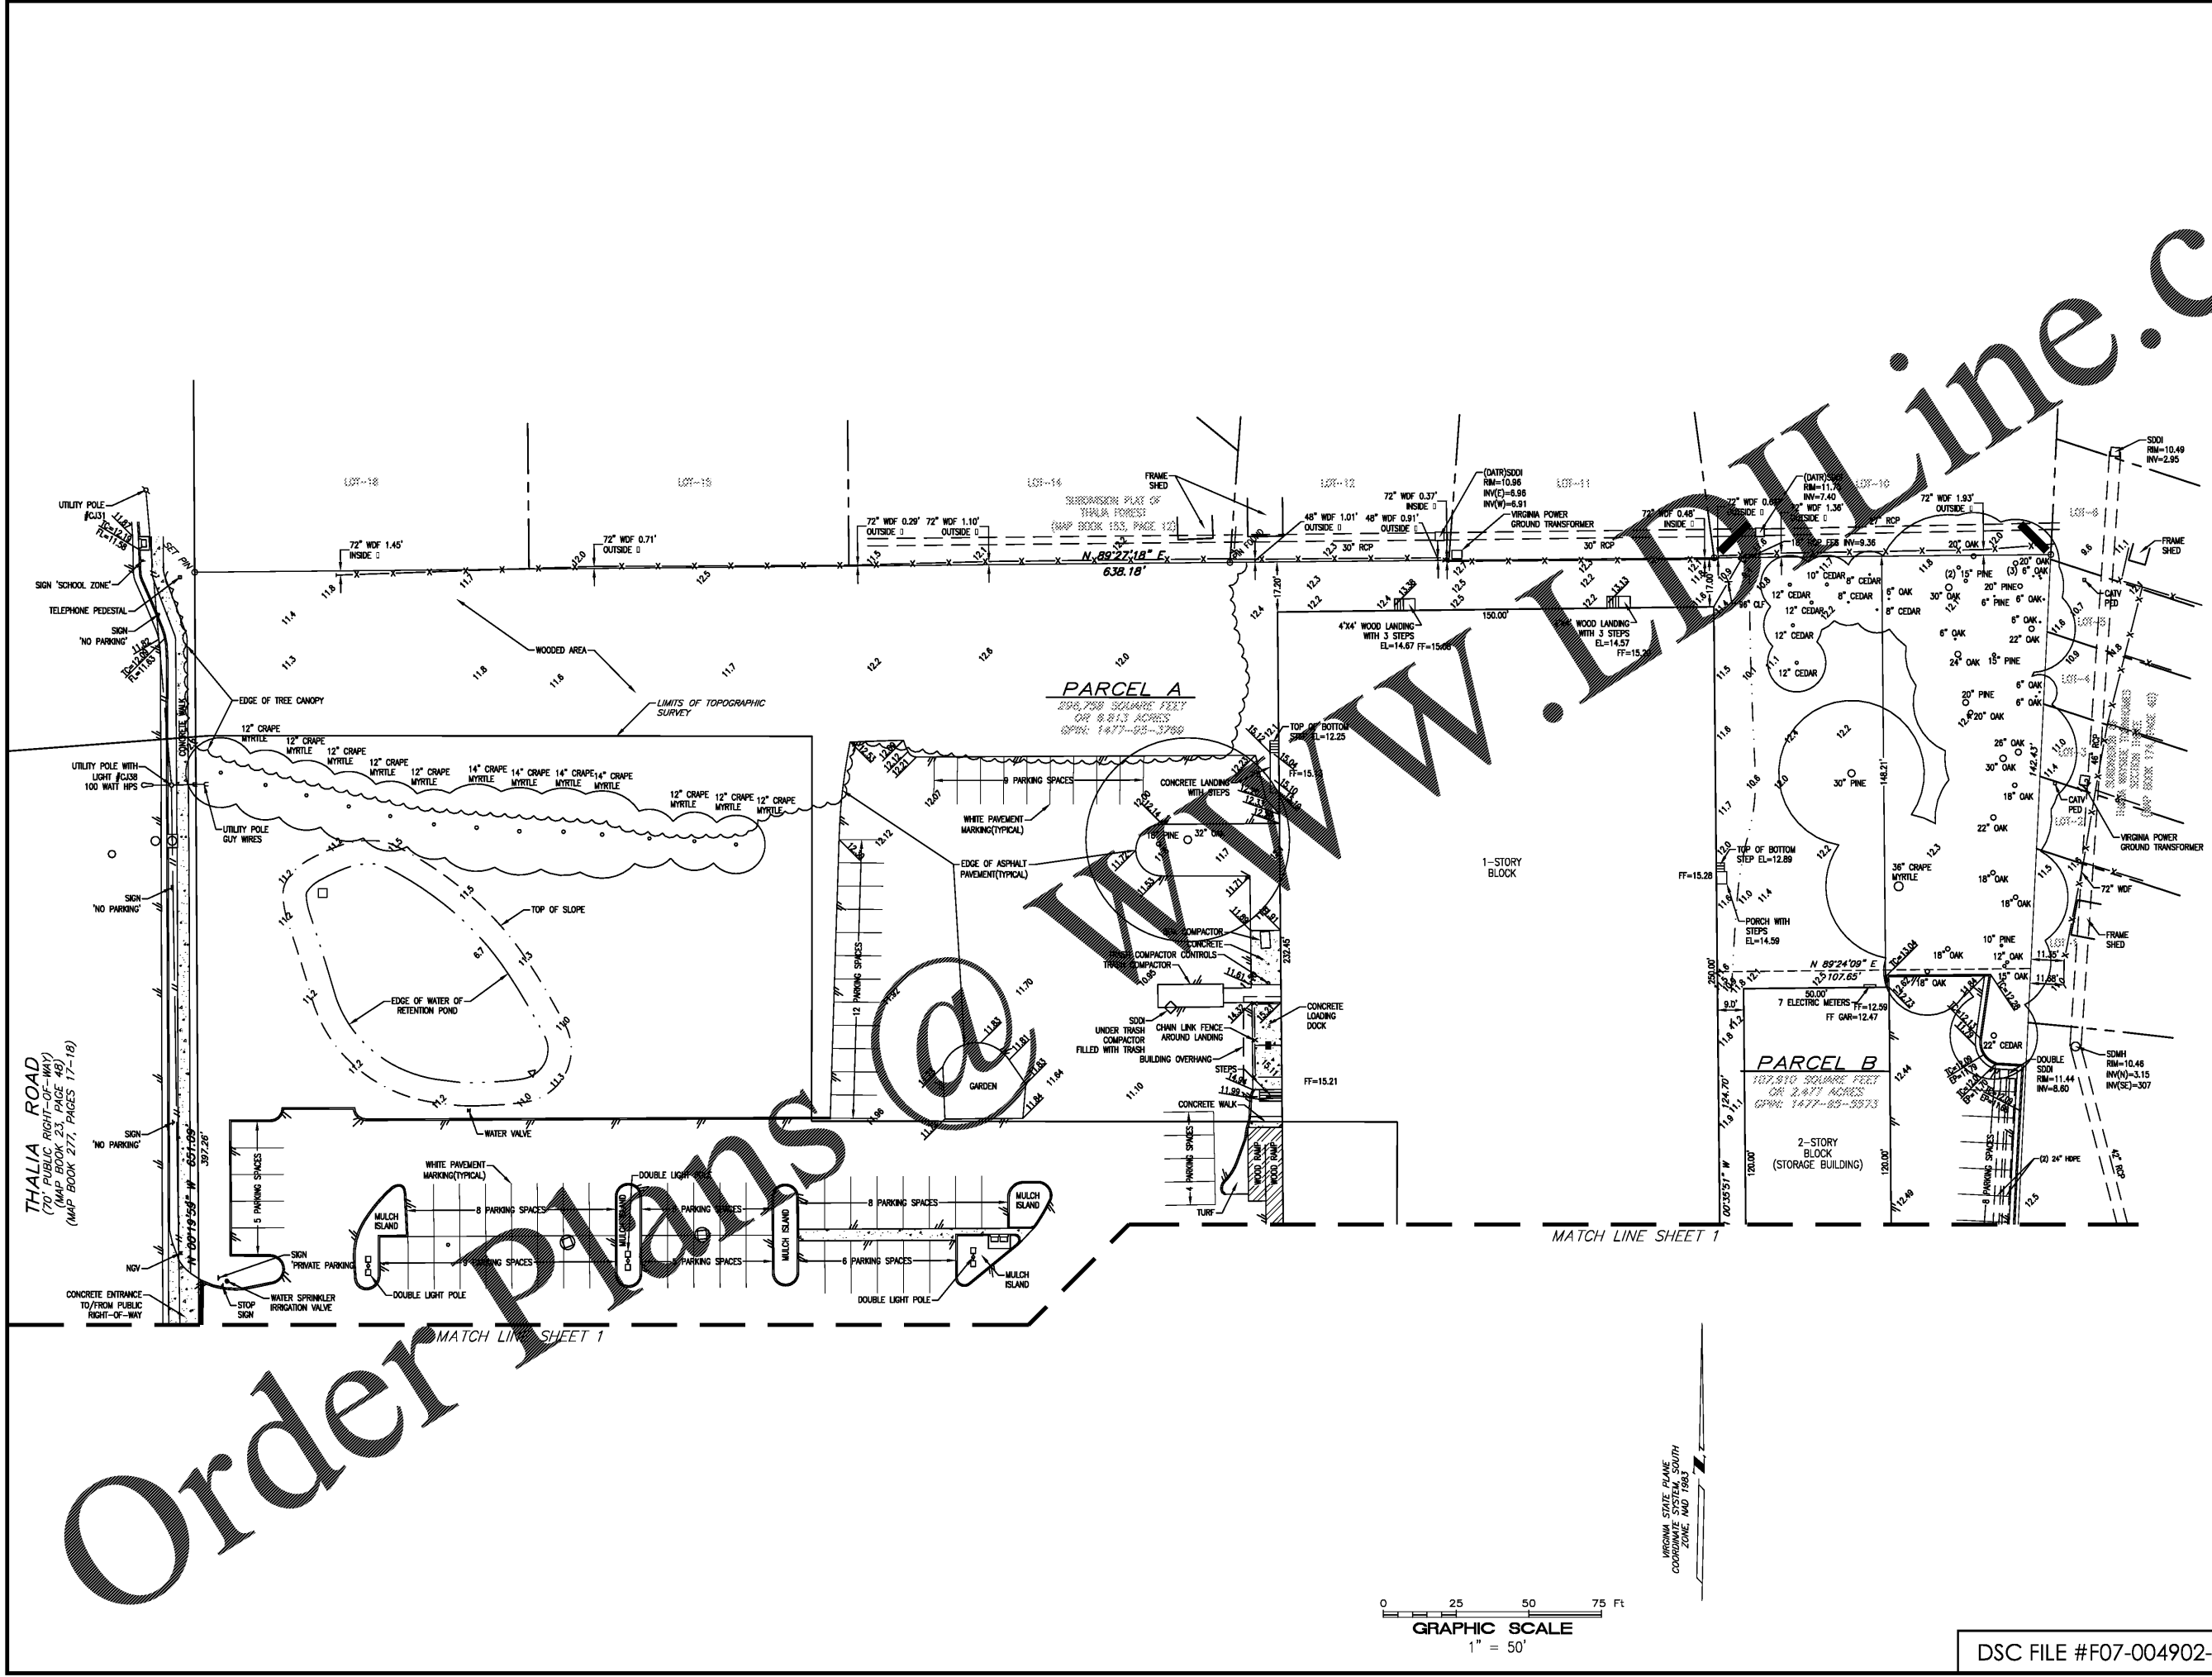

Order Plans

www.pdfline.com