



Order Plans

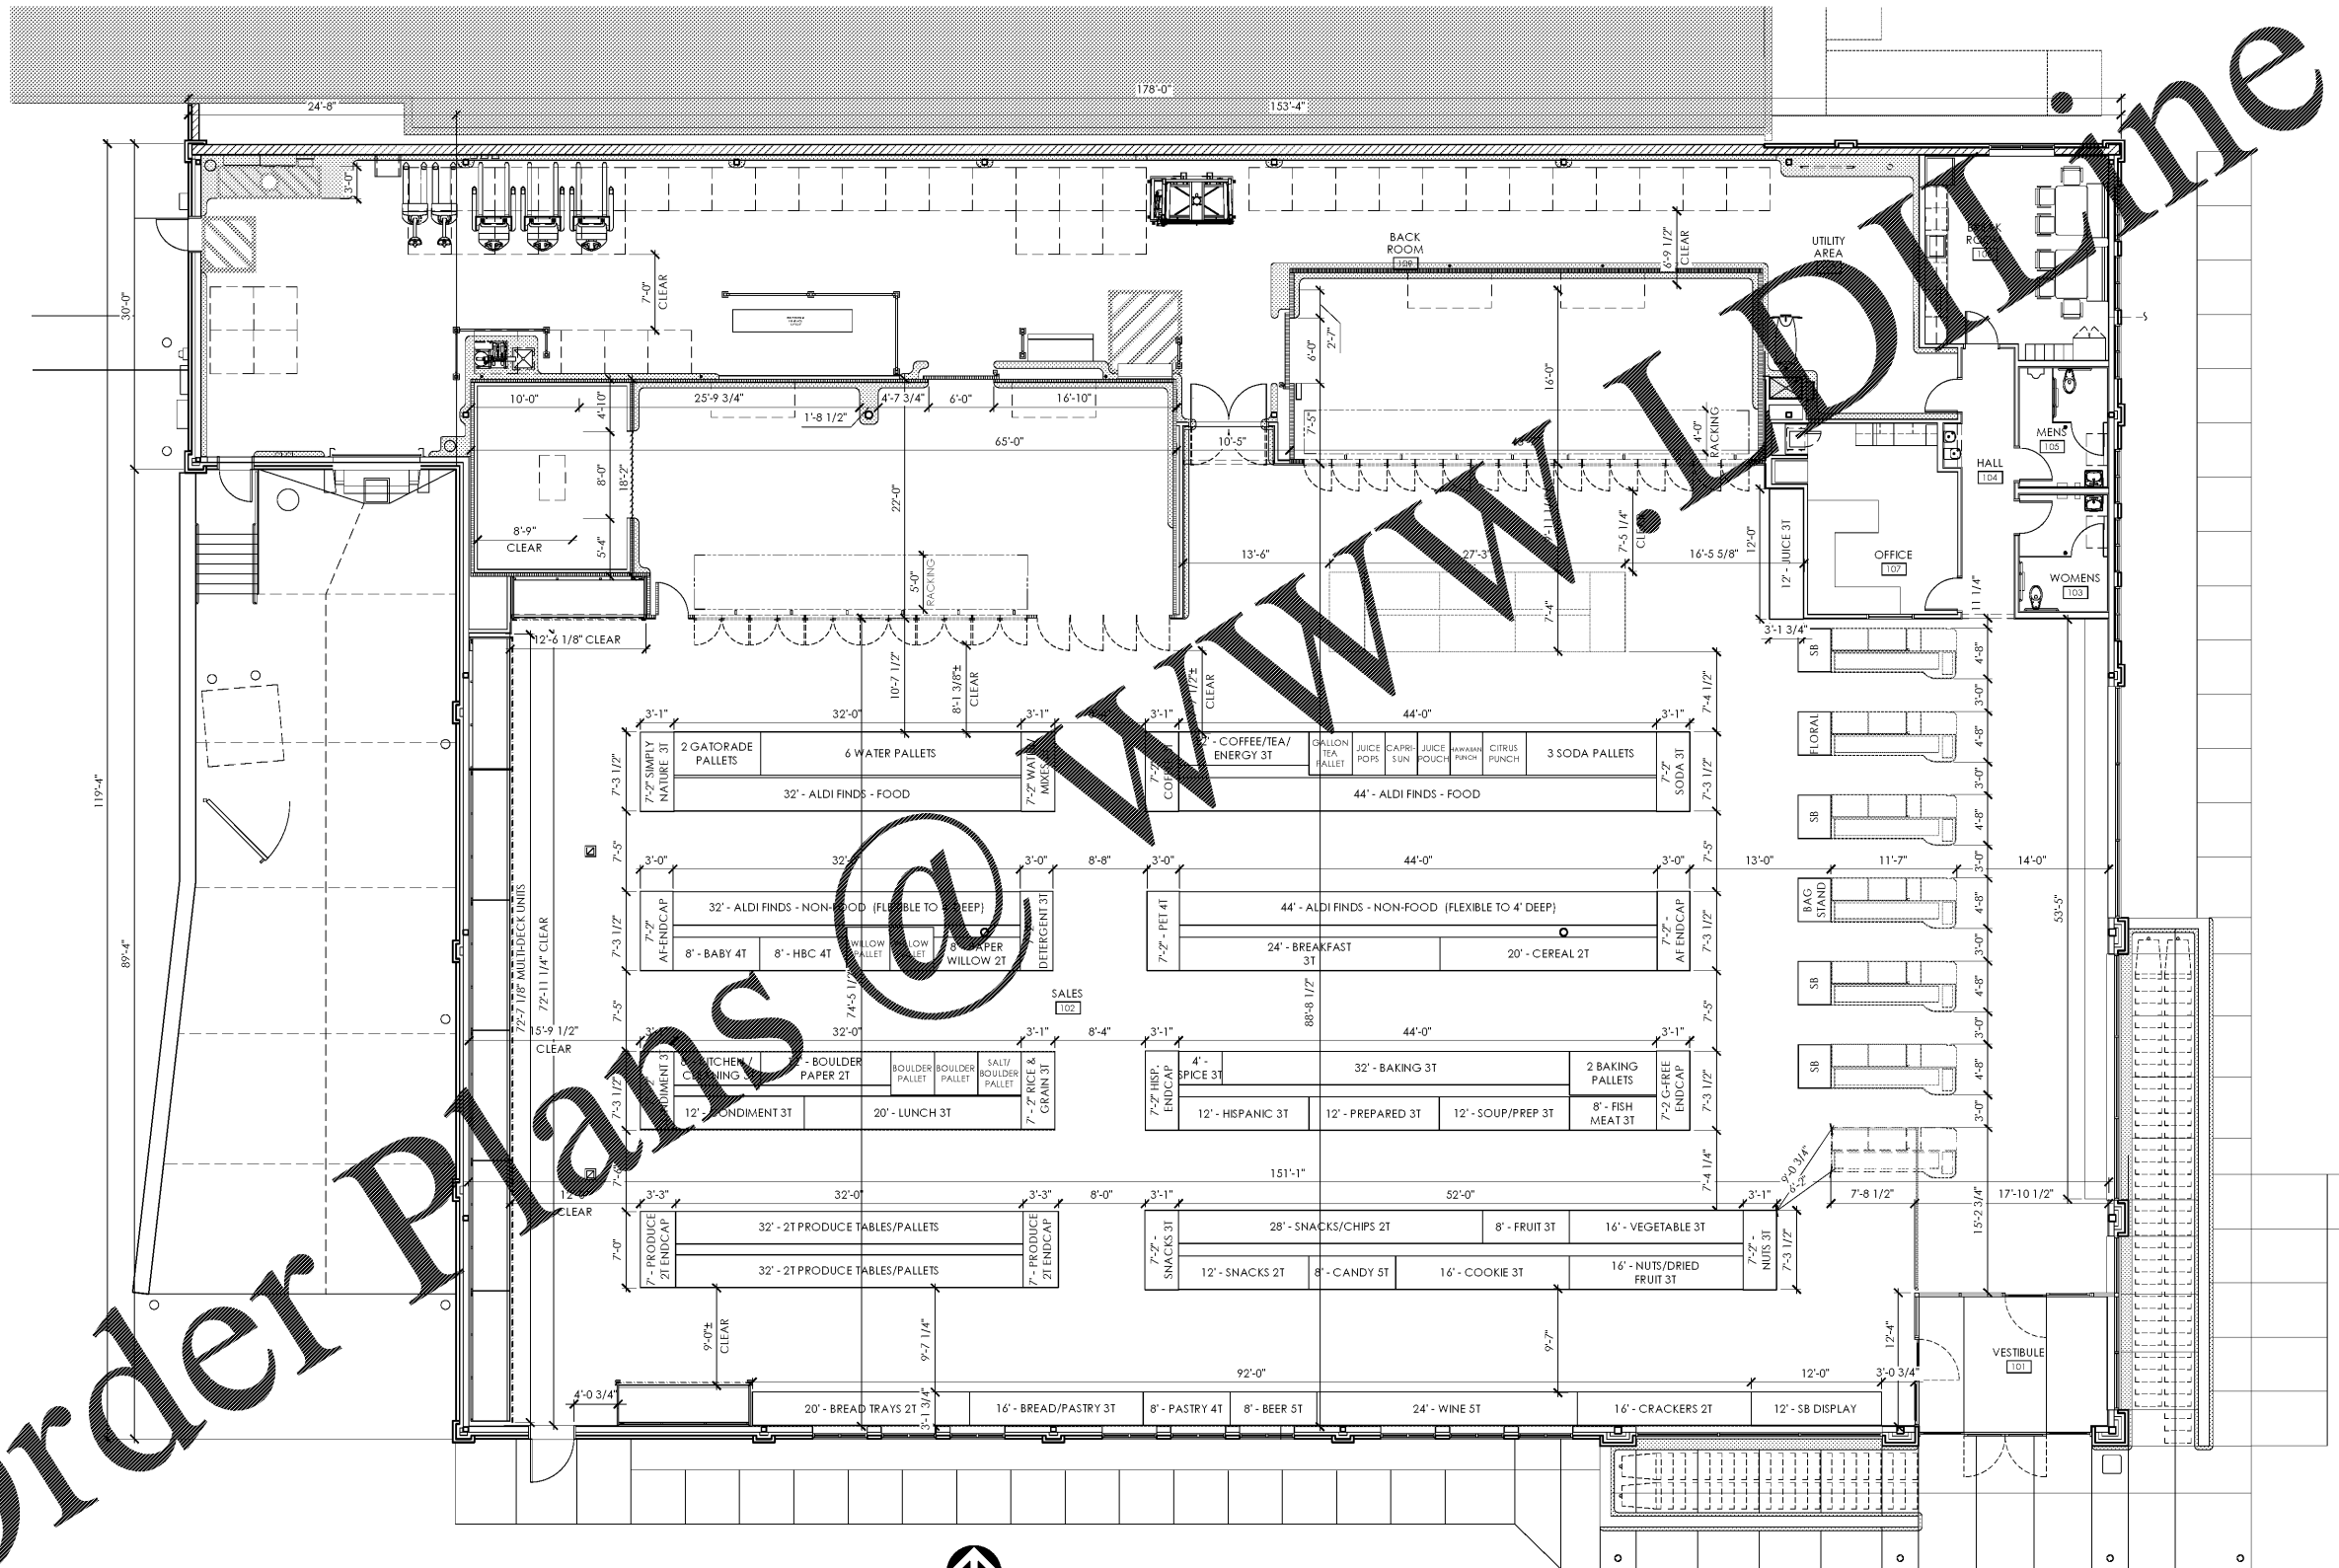

1 Operations Plan
 SCALE: 1/8" = 1'-0"
 PLAN NORTH

Issued:	Date:
A Client Review Set	04/07/17
B Permit Set	04/07/17
C Bid Set	09/05/17
D	
Revisions:	Date:
1	
2	
3	
4	
5	
6	
7	
8	
9	

DO NOT SCALE PLANS
 Copying, Printing, Software and other processes required to produce these prints from the original or from a scanned copy of the original, therefore, scaling of this drawing may be inaccurate. Contact your consultant with any need for additional dimensions or clarifications.

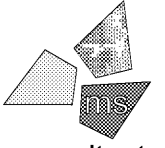

ms consultants, inc.
 engineers, architects, planners
 2221 Schrock Road
 Columbus, Ohio 43229-1547
 phone 614.898.7100
 fax 614.898.7570

DRAWN BY: MYG
 REVIEWED BY: MJB/CLR

Seal

PROFESSIONAL OF RECORD:
 ERIC ELIZONDO No. 0401016074
 EXP. DATE: 06/30/2018



ALDI Inc. Store #: 161
 VA Beach Blvd & Thalia
 4220 Virginia Beach Blvd
 Virginia Beach, VA 23452
 Willis Wayside
 Project Name & Location:

Merchandising Plan

Drawing Name:	Project No.
Prototype Rls. 02/08/17	40320-40
Type: RHSD-V7	
	A-132
Scale: As Noted	Drawing No.