

Issued:	Date:
A Client Review Set	04/07/17
B Permit Set	04/07/17
C Bid Set	09/05/17
D	


Revisions:	Date:
1	
2	
3	
4	
5	
6	
7	
8	
9	

DO NOT SCALE PLANS
 Copying, Printing, Software and other processes required to produce these prints on stretch or shrink the actual paper or layout. Therefore, scaling of this drawing may be inaccurate. Contact us consultants with any need for additional dimensions or clarifications.

ms consultants, inc.
 engineers, architects, planners
 2221 Schrock Road
 Columbus, Ohio 43229-1547
 phone 614.898.7100
 fax 614.898.7570


DRAWN BY: MYG
 REVIEWED BY: MJB/CLR

PROFESSIONAL OF RECORD:
 ERIC ELIZONDO No. 0401016074
 EXP. DATE: 06/30/2018

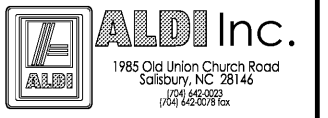


ALDI Inc. Store #: 161
 VA Beach Blvd & Thalia
 4220 Virginia Beach Blvd
 Virginia Beach, VA 23452
 Willis Wayside
 Project Name & Location:

Interior Elevations	
Drawing Name:	
Prototype Rls. 02/08/17	Project No. 40320-40
Type: RHSD-V7	
	A-211
Scale: As Noted	Drawing No.

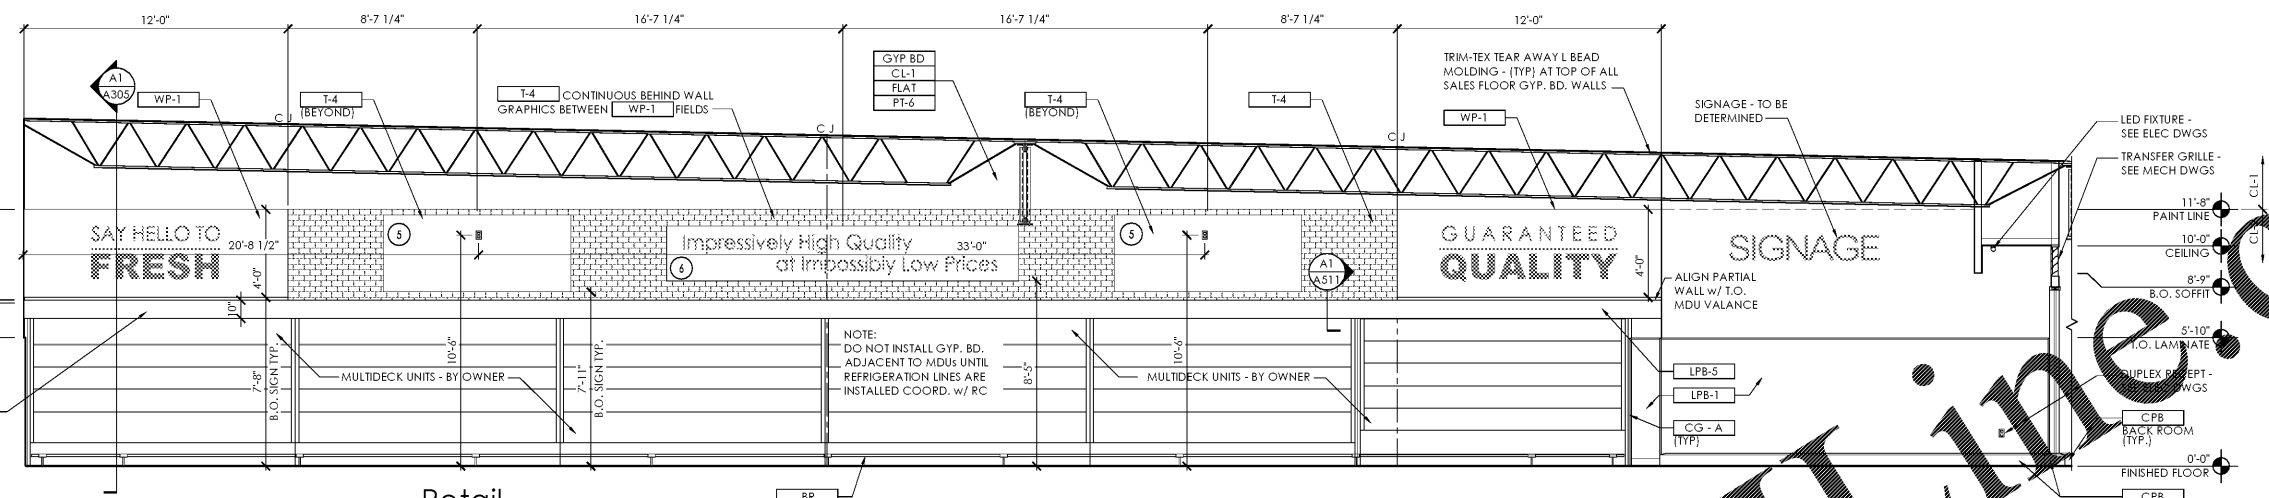


C3 Retail Interior Elevation
 SCALE: 1/4" = 1'-0"

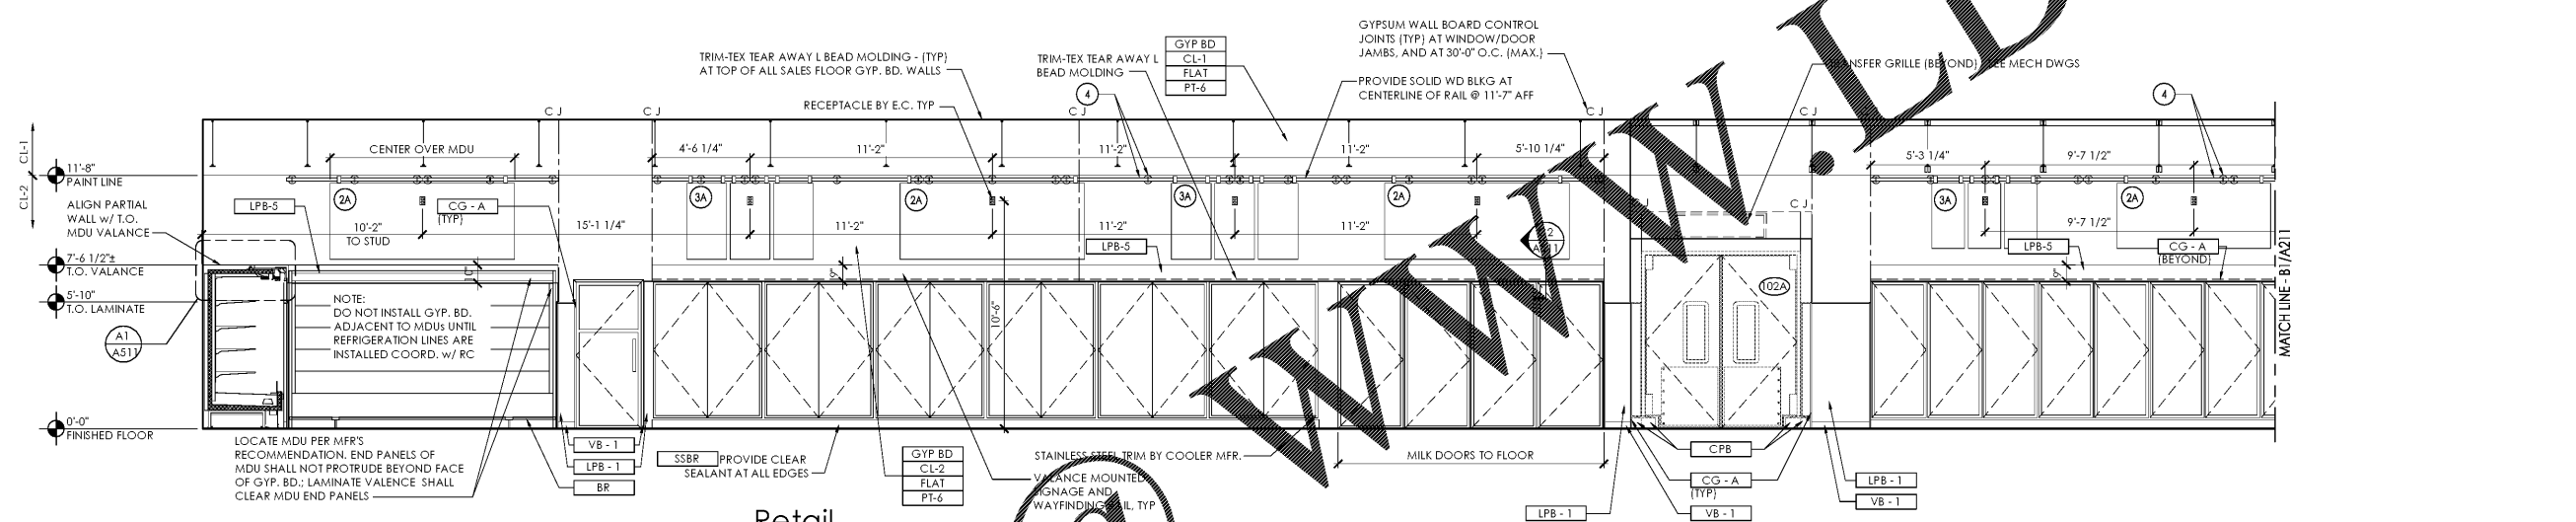

C2 Retail Interior Elevation
 SCALE: 1/4" = 1'-0"

KEY	KEY DESCRIPTION	MANUFACTURER	NOTES
1	WALL MTD BEER & WINE PANEL	OWNER FURNISHED - GC INSTALLED	48" W x 28" H PANELS - 28'-0" TOTAL WIDTH
2	ILLUMINATED WALL MTD. GRAPHIC w/ SIMULATED RAIL MOUNT	OWNER FURNISHED - GC INSTALLED	2A: 102" W x 42" H - COOLER/FREEZER WALL 2B: 192" W x 30" H - FIRST AISLE WALL
3	TRIPLE PANEL RAIL MTD. GRAPHIC (TRIPTYCH)	OWNER FURNISHED - GC INSTALLED	22" W x 42" H PANELS - 70" TOTAL WIDTH 24" W x 36" H PANELS - 76" TOTAL WIDTH
4	MOUNTING RAIL	OWNER FURNISHED - GC INSTALLED	ALIGN TOP OF RAIL BRACKETS w/ PAINT LINE OR WINDOW SILL
5	ILLUMINATED WALL MTD. GRAPHIC	OWNER FURNISHED - GC INSTALLED	102" W x 42" H - BACK WALL ABOVE MDU
6	WALL MTD. GRAPHIC	OWNER FURNISHED - GC INSTALLED	192" W x 30" H - BACK WALL ABOVE MDU

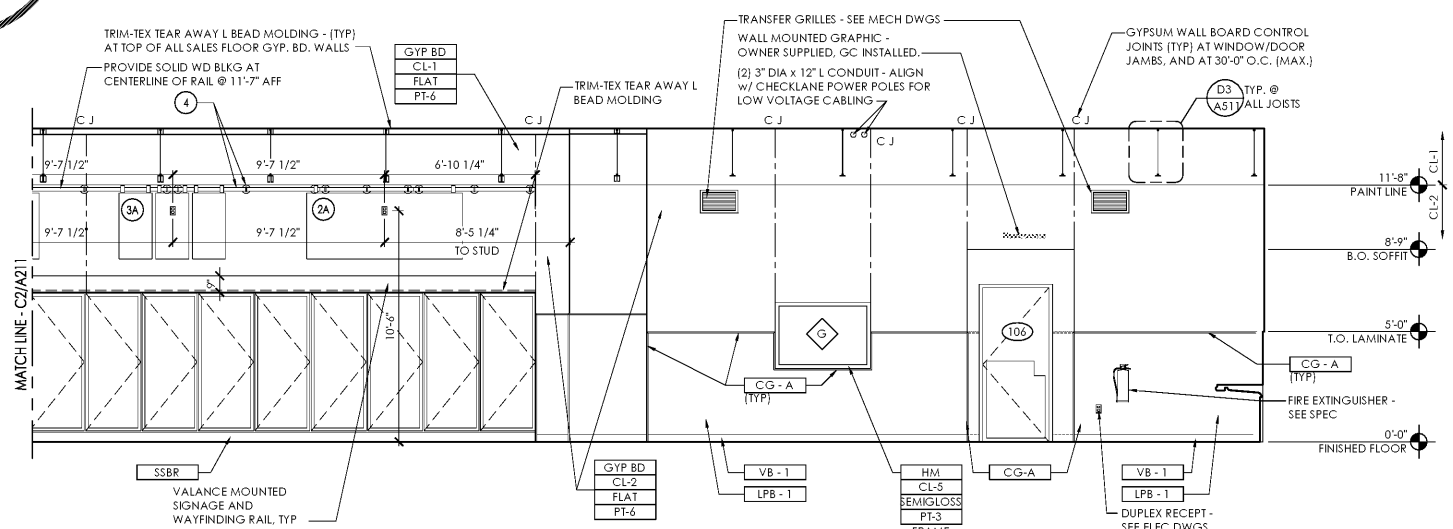

B1 Retail Interior Elevation
 SCALE: 1/4" = 1'-0"

GENERAL NOTES:

- ALL WALLS TO BE CLEANED AFTER PAINTING OF CEILING TO REMOVE DRYFALL PAINT RESIDUE. COMPLETE CLEANING PRIOR TO INSTALLATION OF OWNER FURNISHED GRAPHICS PACKAGE.
- REFER TO DRAWING A-603 FOR ALL FINISH CALL-OUTS.
- GC TO INSTALL OWNER FURNISHED INTERIOR GRAPHICS AND MILLWORK PACKAGE. REFER TO INSTALLATION INSTRUCTIONS AND CUT SHEETS POSTED TO WWW.SHARENOLOGY.COM
 INTERIOR GRAPHICS:
 VENDOR INFO > SBPI INTERIOR GRAPHICS
 MILLWORK:
 VENDOR INFO > RIDDLER CABINET CO INC
 VENDOR INFO > KPI CONCEPTS INC
- COORDINATE LOCATIONS OF ALL CONTROL JOINTS WITH THE GRAPHICS PACKAGE TO MINIMIZE INTERFERENCE WITH THE GRAPHICS
- ALL SALES AREA WALLS TO BE FREE OF ABANDONED ELECTRICAL BOXES AND NO BLANK COVER PLATES TO BE EXPOSED.
- PAINT MECHANICAL AND ELECTRICAL CASINGS EXPOSED IN EQUIPMENT ROOM AND OCCUPIED SPACES PER SPEC SECTION 099101. COLOR TO MATCH ADJACENT SURFACE.
- AT LOCATIONS WHERE STRUCTURAL STEEL GOES THROUGH DRYWALL, THE WALL IS TO BE REPAIRED/FINISHED AND THE RESIDUAL FILLED WITH JACKER ROD OR SIMILAR MATERIAL.

PLOTTED: 9/1/2017 1:16 PM