


**C3**  
Retail Interior Elevation  
SCALE: 1/4" = 1'-0"

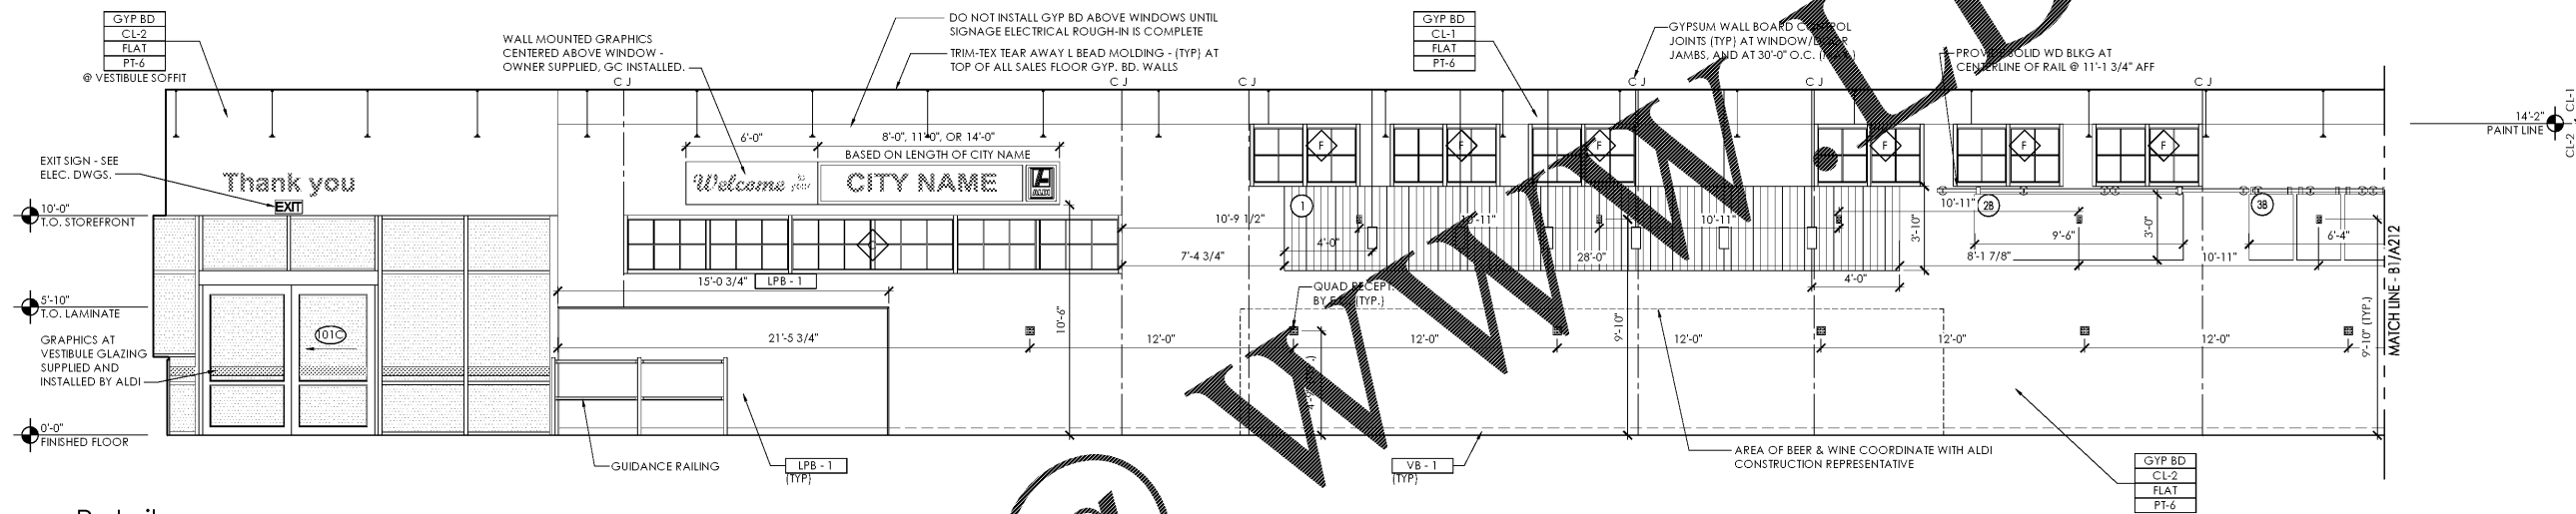


**D2**  
Retail Interior Elevation  
SCALE: 1/4" = 1'-0"

KEY	KEY DESCRIPTION	MANUFACTURER	NOTES
1	WALL MTD BEER & WINE PANEL	OWNER FURNISHED - GC INSTALLED	28'-0" TOTAL WIDTH
2	ILLUMINATED WALL MTD. GRAPHIC w/ SIMULATED RAIL MOUNT	OWNER FURNISHED - GC INSTALLED	28'-0" W x 42" H - COOLER/FREEZER WALL 28'-0" W x 36" H - FIRST AISLE WALL
3	TRIPLE PANEL RAIL MTD. GRAPHIC (TRIPTYCH)	OWNER FURNISHED - GC INSTALLED	22'-0" W x 42" H PANELS - 70" TOTAL WIDTH 38'-0" W x 36" H PANELS - 76" TOTAL WIDTH
4	MOUNTING RAIL	OWNER FURNISHED - GC INSTALLED	ALIGN TOP OF RAIL BRACKETS w/ PAINT LINE OR WINDOW SILL
5	ILLUMINATED WALL MTD. GRAPHIC	OWNER FURNISHED - GC INSTALLED	102" W x 42" H - BACK WALL ABOVE MDU
6	WALL MTD. GRAPHIC	OWNER FURNISHED - GC INSTALLED	192" W x 30" H - BACK WALL ABOVE MDU

**GENERAL NOTES:**

- ALL WALLS TO BE CLEANED AFTER PAINTING OF CEILING TO REMOVE DRYFALL PAINT RESIDUE. COMPLETE CLEANING PRIOR TO INSTALLATION OF OWNER FURNISHED GRAPHICS PACKAGE.
- REFER TO DRAWING A-603 FOR ALL FINISH CALL-OUTS.
- GC TO INSTALL OWNER FURNISHED INTERIOR GRAPHICS AND MILLWORK PACKAGE. REFER TO INSTALLATION INSTRUCTIONS AND CUT SHEETS POSTED TO WWW.SHARENOLOG.COM INTERIOR GRAPHICS:  
VENDOR INFO > SBPI INTERIOR GRAPHICS  
MILLWORK:  
VENDOR INFO > RIDDLEY CABINET CO INC  
VENDOR INFO > KPI CONCEPTS INC
- COORDINATE LOCATIONS OF ALL CONTROL JOINTS WITH THE GRAPHICS PACKAGE TO AVOID INTERFERENCE WITH THE GRAPHICS.
- ALL SALES AREA WALLS TO BE FREE OF ABANDONED ELECTRICAL BOXES AND NO BLANK COVER PLATES TO BE EXPOSED.
- PAINT MECHANICAL AND ELECTRICAL ROUGH-IN EXPOSED IN EQUIPMENT ROOM AND OCCUPIED SPACES PER SPEC SECTION 099100. COLOR TO MATCH ADJACENT SURFACE.
- AT LOCATIONS WHERE STRUCTURAL STEEL GOES THROUGH DRYWALL, DRYWALL IS TO BE REPAIRED/FINISHED AND THE RESIDUAL FILLED WITH BACKER ROD OR SIMILAR MATERIAL.

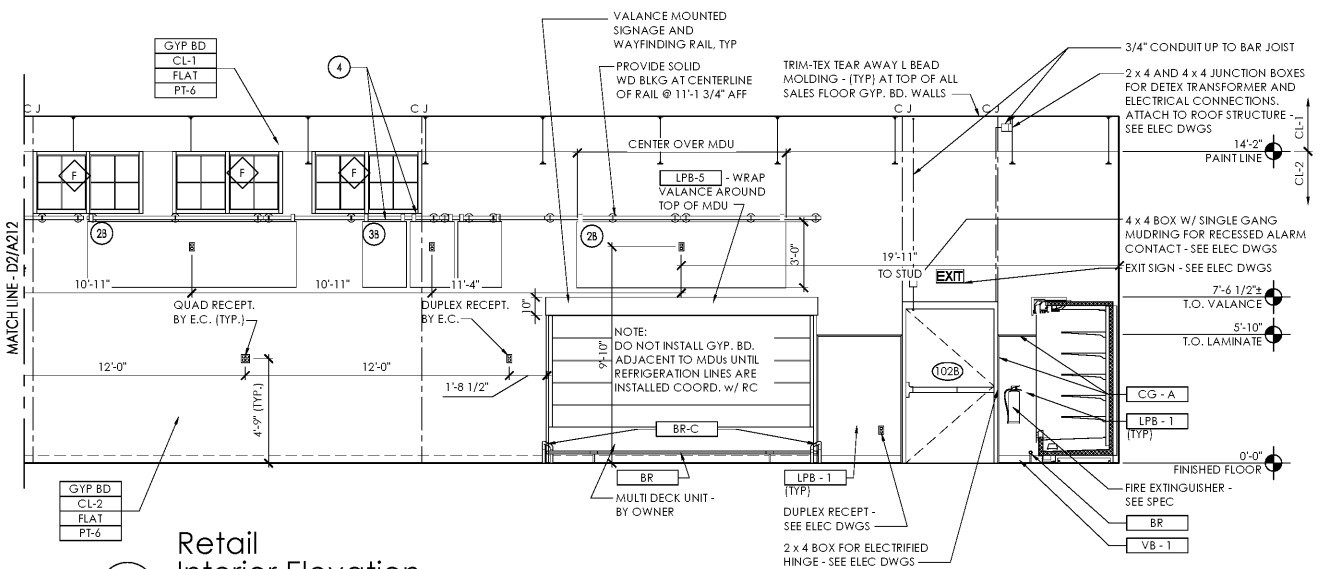


**B1**  
Retail Interior Elevation  
SCALE: 1/4" = 1'-0"

Issued:	Date:
A Client Review Set	04/07/17
B Permit Set	04/07/17
C Bid Set	09/05/17
D	

Revisions:	Date:
1	
2	
3	
4	
5	
6	
7	
8	
9	


**DO NOT SCALE PLANS**  
Copying, Printing, Software and other processes required to produce these prints can stretch or shrink the actual paper or layout. Therefore, scaling of this drawing may be inaccurate. Contact your consultants with any need for additional dimensions or clarifications.

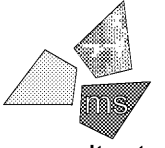

**ms consultants, inc.**  
engineers, architects, planners  
2221 Schrock Road  
Columbus, Ohio 43229-1547  
phone 614.898.7100  
fax 614.898.7570

DRAWN BY: MYG  
REVIEWED BY: MJB/CLR

Seal  
PROFESSIONAL OF RECORD:  
ERIC ELIZONDO No. 0401016074  
EXP. DATE: 06/30/2018

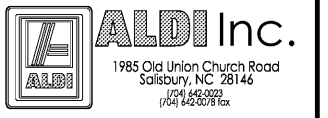

ALDI Inc. Store #: 161  
VA Beach Blvd & Thalia  
4220 Virginia Beach Blvd  
Virginia Beach, VA 23452  
Willis Wayside  
Project Name & Location:

Interior Elevations	
Drawing Name:	
Prototype Rls. 02/08/17	Project No. 40320-40
Type: RHSD-V7	
Scale: As Noted	Drawing No. A-212