




D3 Men's Lav. #105
SCALE: 1/4" = 1'-0"

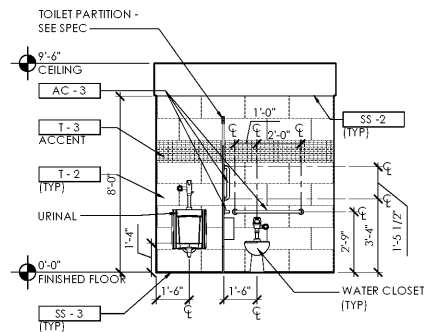

C3 Men's Lav. #105
SCALE: 1/4" = 1'-0"

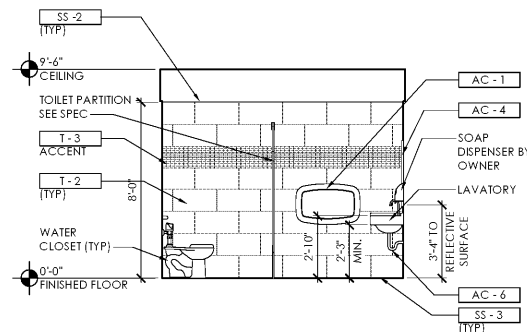

B3 Men's Lav. #105
SCALE: 1/4" = 1'-0"

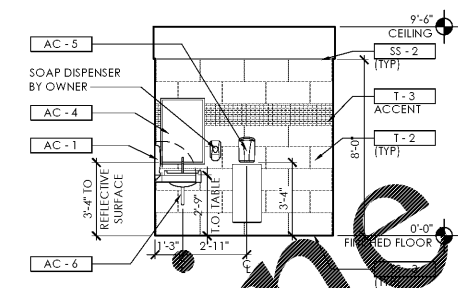

A3 Men's Lav. #105
SCALE: 1/4" = 1'-0"

NOTE:
REFER TO DRAWING A-603
FOR ALL FINISH CALL-OUTS

Issued:		Date:
A	Client Review Set	04/07/17
B	Permit Set	04/07/17
C	Bid Set	09/05/17
D		

Revisions:		Date:
1		
2		
3		
4		
5		
6		
7		
8		
9		

DO NOT SCALE PLANS
Copying, Printing, Software and other processes required to produce these prints on e-plot or shrink the actual paper or layout. Therefore, scaling of this drawing may be inaccurate. Contact us consultants with any need for additional dimensions or clarifications.

ms consultants, inc.
engineers, architects, planners
2221 Schrock Road
Columbus, Ohio 43229-1547
phone 614.898.7100
fax 614.898.7570


DRAWN BY: MYG
REVIEWED BY: MJB/CLR

Seal
PROFESSIONAL OF RECORD:
ERIC ELIZONDO No. 0401016074
EXP. DATE: 06/30/2018


ALDI Inc.
1985 Old Union Church Road
Salisbury, NC 28146
(704) 642-0023
(704) 642-0078 fax

ALDI Inc. Store #: 161
VA Beach Blvd & Thalia
4220 Virginia Beach Blvd
Virginia Beach, VA 23452
Willis Wayside
Project Name & Location:


Interior Elevations	
Drawing Name:	Project No.
Prototype Rls. 02/08/17	40320-40
Type: RHSD-V7	
	A-215
Scale: As Noted	Drawing No.

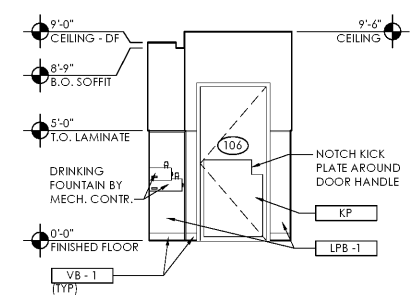


D2 Hallway #104
SCALE: 1/4" = 1'-0"

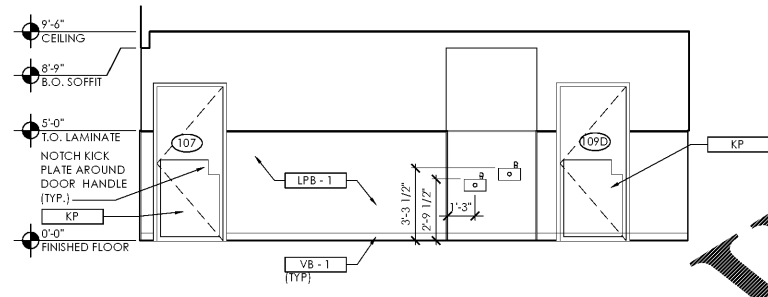

C2 Hallway #104
SCALE: 1/4" = 1'-0"

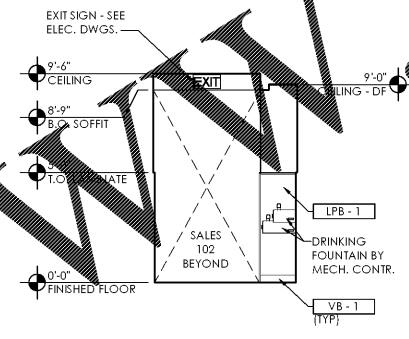


B2 Hallway #104
SCALE: 1/4" = 1'-0"

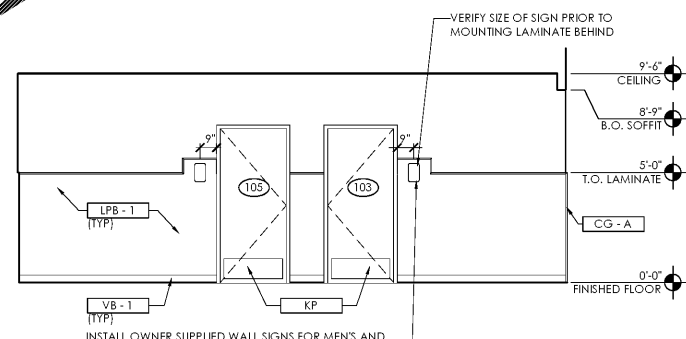


A2 Hallway #104
SCALE: 1/4" = 1'-0"


INSTALL OWNER SUPPLIED WALL SIGNS FOR MEN'S AND WOMEN'S RESTROOMS, IN COMPLIANCE WITH ANSI A117.1 SECTION 703; SIGNS SHALL BE MOUNTED ON THE WALL ADJACENT TO THE LATCH SIDE OF THE ENTRY DOORS AT A HEIGHT OF +60" TO THE CENTERLINE OF THE SIGN

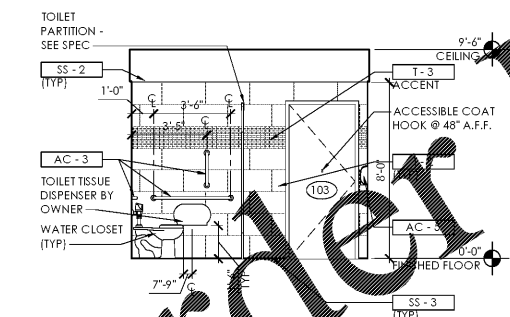


D1 Women's Lav. #103
SCALE: 1/4" = 1'-0"

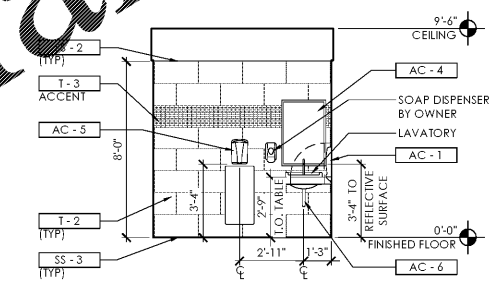

C1 Women's Lav. #103
SCALE: 1/4" = 1'-0"

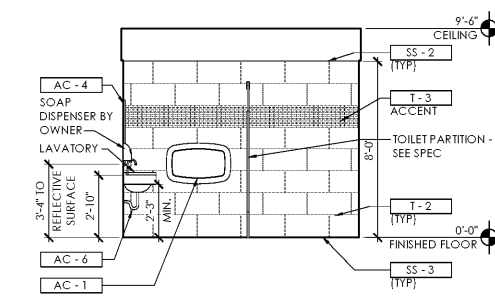

B1 Women's Lav. #103
SCALE: 1/4" = 1'-0"

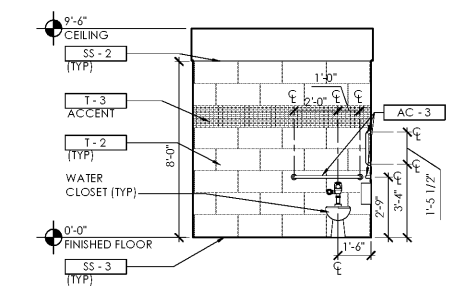

A1 Women's Lav. #103
SCALE: 1/4" = 1'-0"

PLOTTED: 9/1/2017 1:17 PM

Order Plans @

WWW.LDLINE.COM