


NOTE:  
REFER TO DRAWING A-603  
FOR ALL FINISH CALL-OUTS

Issued:		Date:
A	Client Review Set	04/07/17
B	Permit Set	04/07/17
C	Bid Set	09/05/17
D		
Revisions:		Date:
1		
2		
3		
4		
5		
6		
7		
8		
9		


**DO NOT SCALE PLANS**  
Copying, Printing, Software and other processes required to produce these prints on stretch or shrink the actual paper or layout. Therefore, scaling of this drawing may be inaccurate. Contact your consultants with any need for additional dimensions or clarifications.

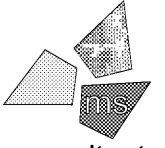

**ms consultants, inc.**  
engineers, architects, planners  
2221 Schrock Road  
Columbus, Ohio 43229-1547  
phone 614.898.7100  
fax 614.898.7570


DRAWN BY: MYG  
REVIEWED BY: MJB/CLR

Seal  
PROFESSIONAL OF RECORD:  
ERIC ELIZONDO No. 0401016074  
EXP. DATE: 06/30/2018

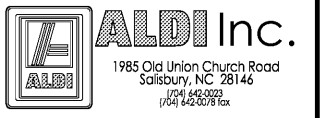

ALDI Inc. Store #: 161  
VA Beach Blvd & Thalia  
4220 Virginia Beach Blvd  
Virginia Beach, VA 23452  
Willis Wayside  
Project Name & Location:

Interior Elevations	
Drawing Name:	Project No.
Prototype Rls. 02/08/17	40320-40
Type: RHSD-V7	
	A-216
Scale: As Noted	Drawing No.

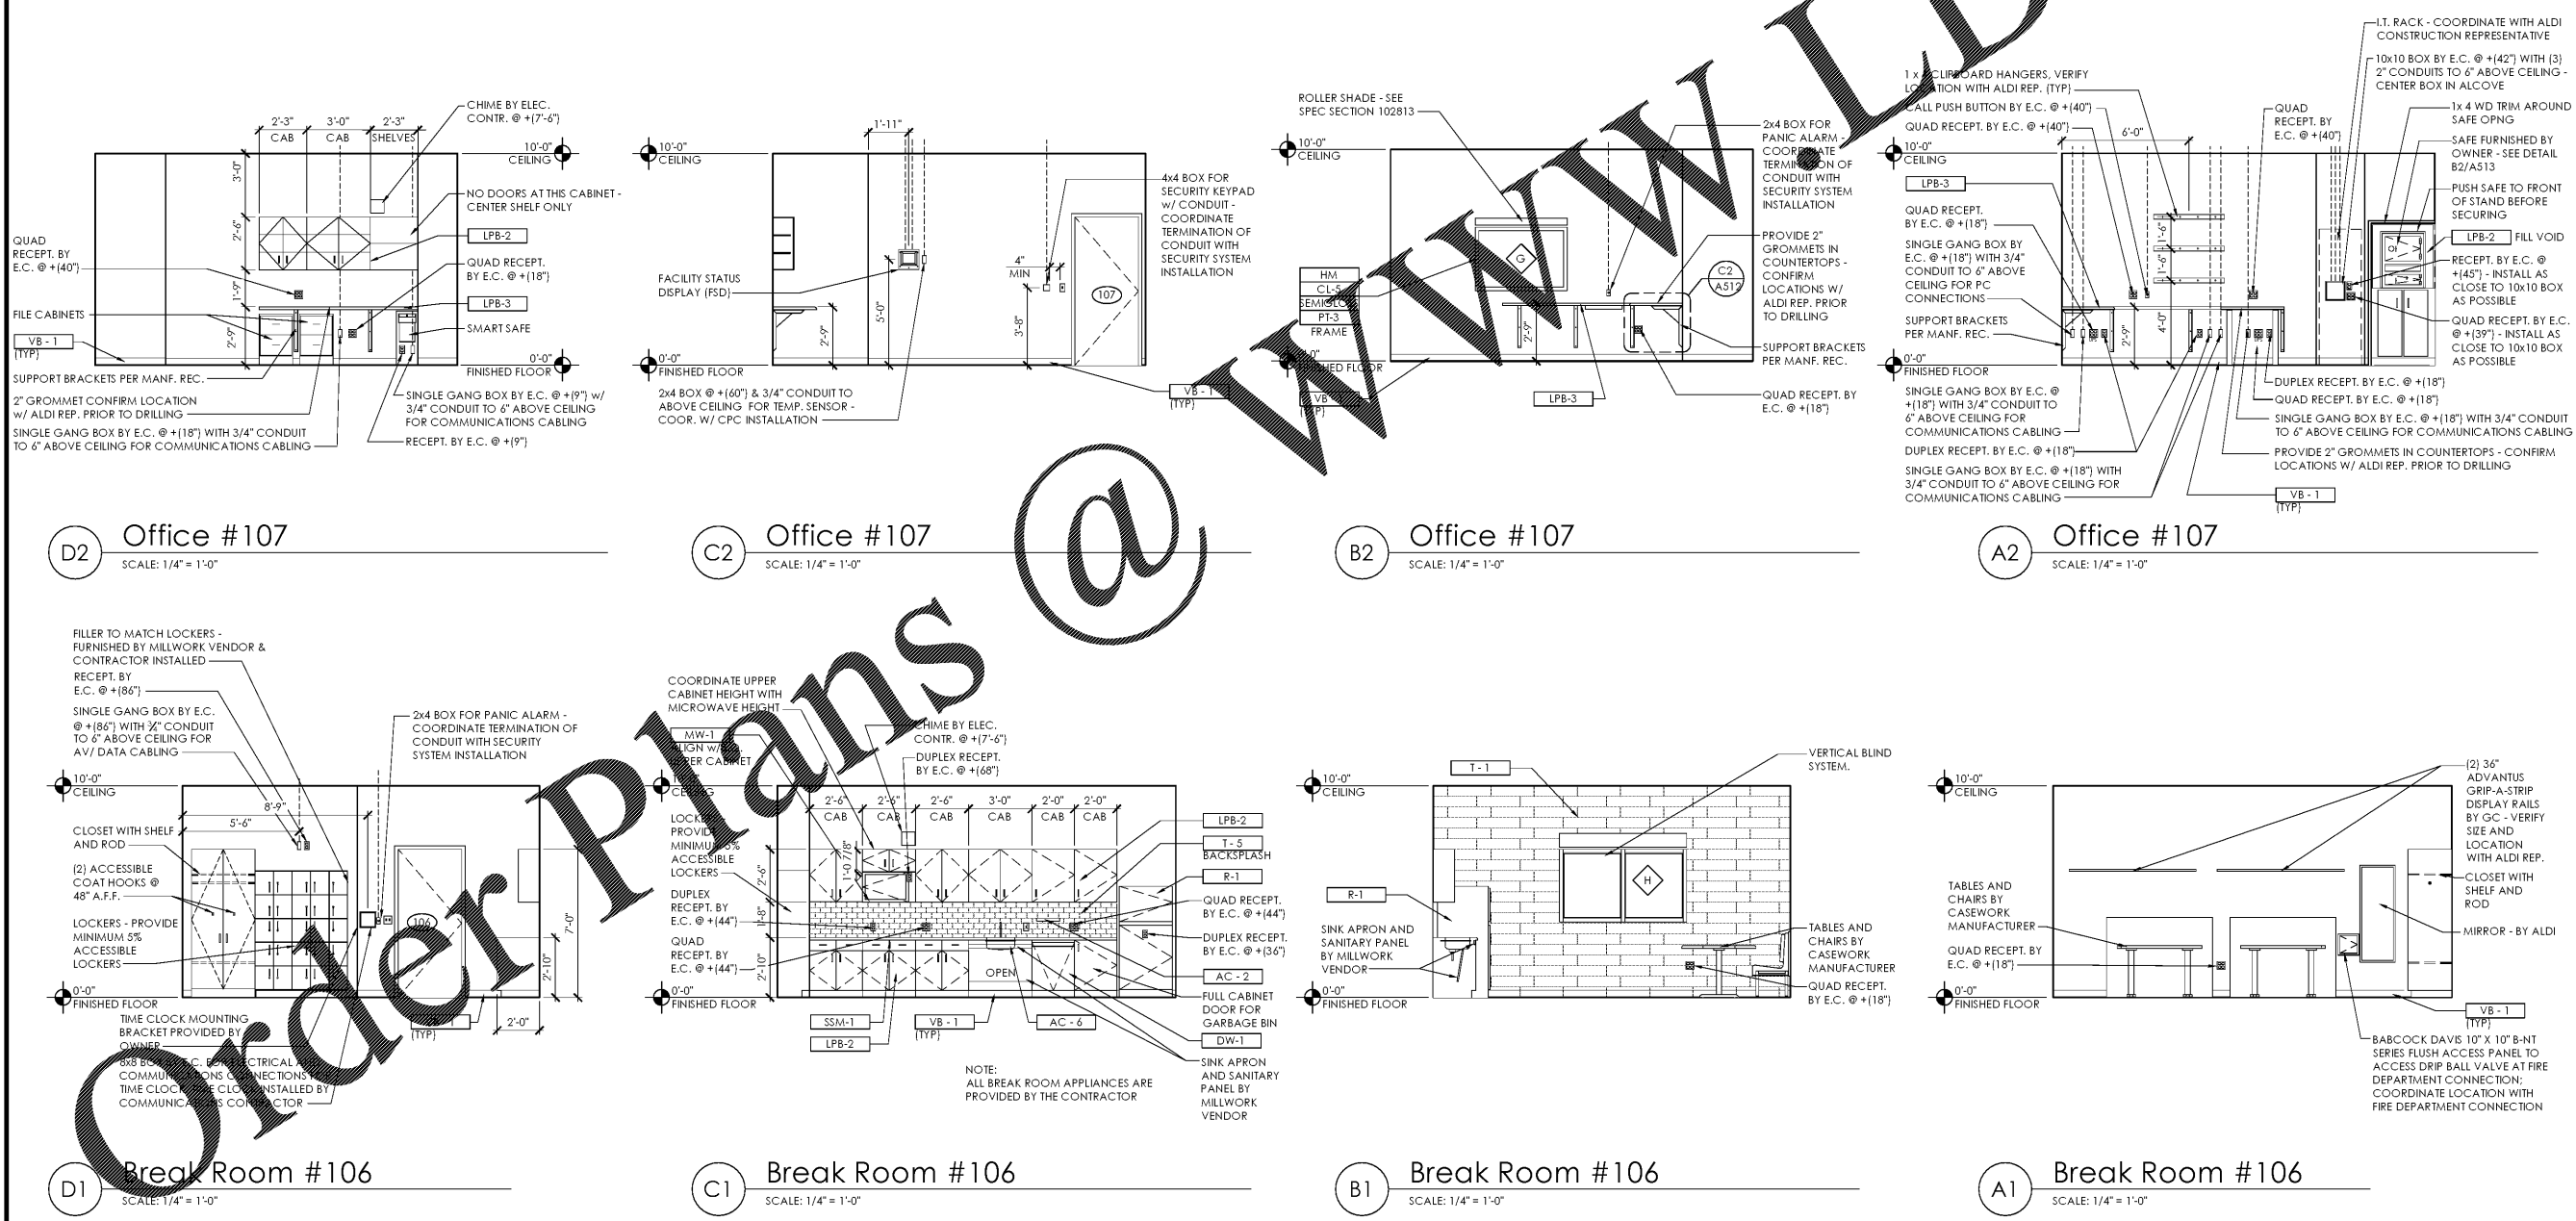

D2 Office #107  
SCALE: 1/4" = 1'-0"

C2 Office #107  
SCALE: 1/4" = 1'-0"

B2 Office #107  
SCALE: 1/4" = 1'-0"

A2 Office #107  
SCALE: 1/4" = 1'-0"

D1 Break Room #106  
SCALE: 1/4" = 1'-0"

C1 Break Room #106  
SCALE: 1/4" = 1'-0"

B1 Break Room #106  
SCALE: 1/4" = 1'-0"

A1 Break Room #106  
SCALE: 1/4" = 1'-0"

PLOTTED: 9/1/2017 1:17 PM