


Issued:	Date:
A Client Review Set	04/07/17
B Permit Set	04/07/17
C Bid Set	09/05/17
D	
Revisions:	Date:
1	
2	
3	
4	
5	
6	
7	
8	
9	

DO NOT SCALE PLANS

Copying, Printing, Software and other processes required to produce these prints can stretch or shrink the actual paper or layout. Therefore, scaling of this drawing may be inaccurate. Contact our consultants with any need for additional dimensions or clarifications.

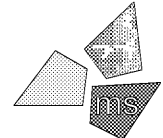


ms consultants, inc.
 engineers, architects, planners
 2221 Schrock Road
 Columbus, Ohio 43229-1547
 phone 614.898.7100
 fax 614.898.7570

DRAWN BY: MYG
 REVIEWED BY: MJB/CLR


Seal

PROFESSIONAL OF RECORD:
 ERIC ELIZONDO No. 0401016074
 EXP. DATE: 06/30/2016

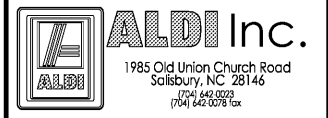


ALDI Inc. Store #: 161
 VA Beach Blvd & Thalia
 4220 Virginia Beach Blvd
 Virginia Beach, VA 23452
 Willis Wayside
 Project Name & Location:


Exterior Details
 Drawing Name:
 Prototype Rls. 02/08/17
 Project No. 40320-40
 Type: RHSD-V7
 A-504
 Scale: As Noted
 Drawing No.

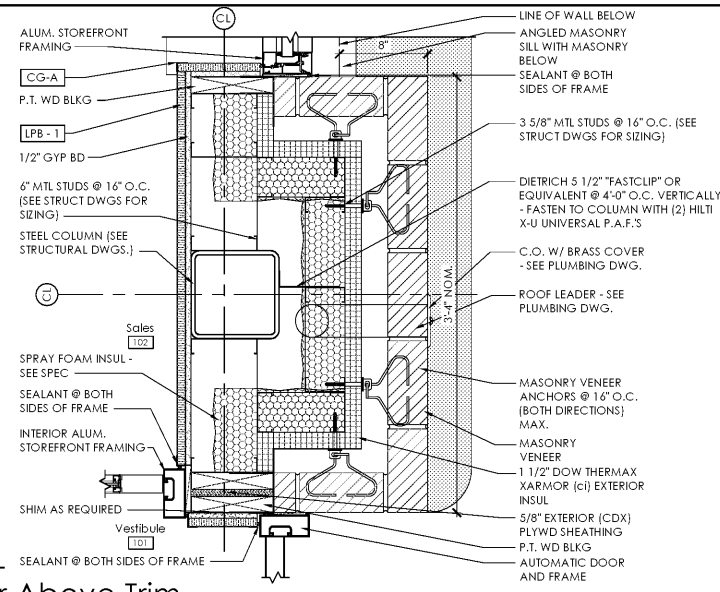


C3 Exterior Plan Detail - Middle Entry Pilaster Above Trim
 SCALE: 1 1/2" = 1'-0"

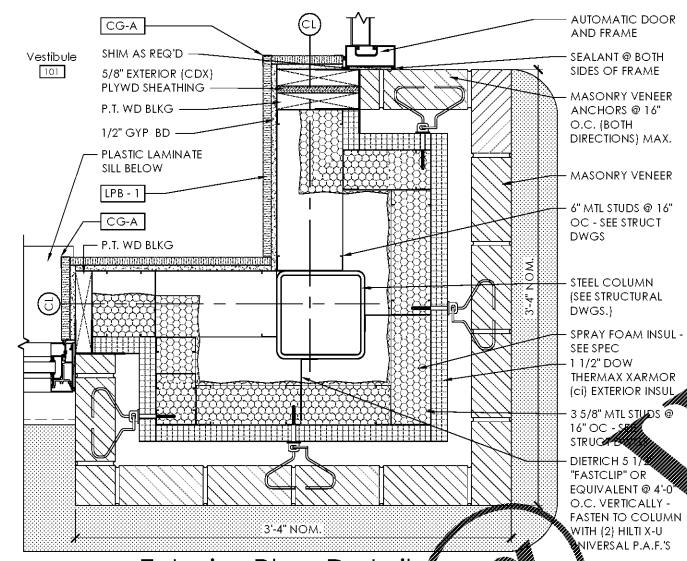


C2 Exterior Plan Detail - Corner Entry Pilaster
 SCALE: 1 1/2" = 1'-0"

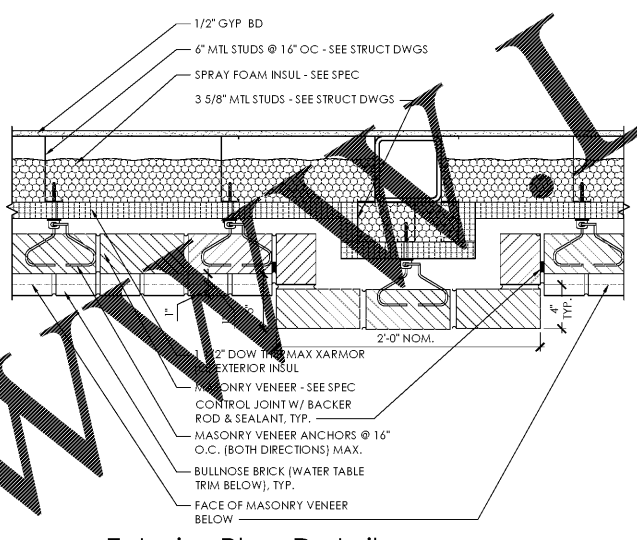


B2 Exterior Plan Detail - Field Pilaster Above Trim
 SCALE: 1 1/2" = 1'-0"

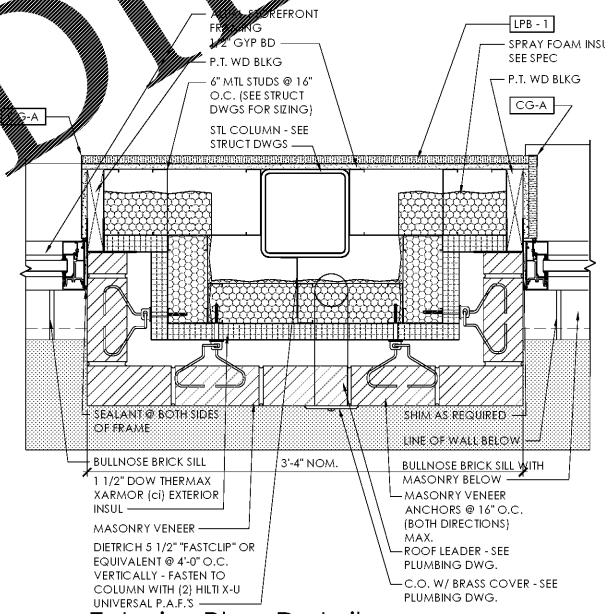


A2 Exterior Plan Detail - Middle Entry Pilaster Above Trim
 SCALE: 1 1/2" = 1'-0"

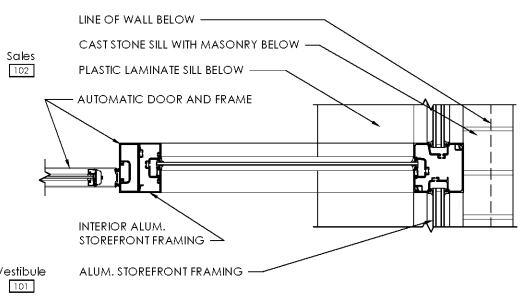


D2 Exterior Plan Detail - Vestibule Connection to Storefront
 SCALE: 1 1/2" = 1'-0"

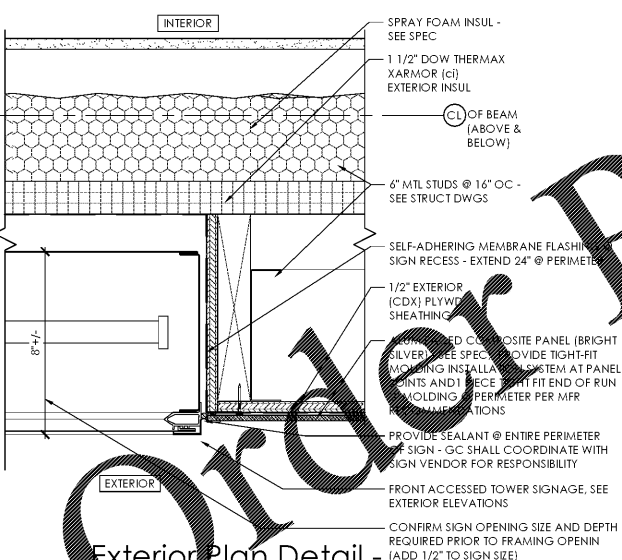


D1 Exterior Plan Detail - Canopy Connection
 SCALE: 3/4" = 1'-0"

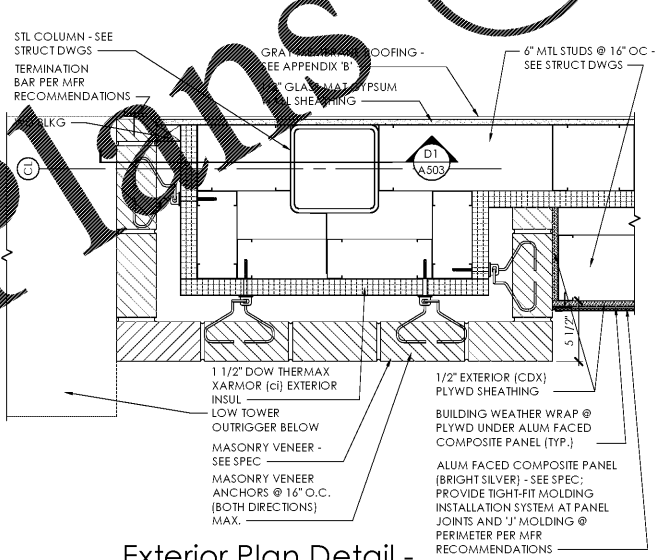

C1 Exterior Plan Detail - Middle Entry Pilaster at Parapet
 SCALE: 1 1/2" = 1'-0"

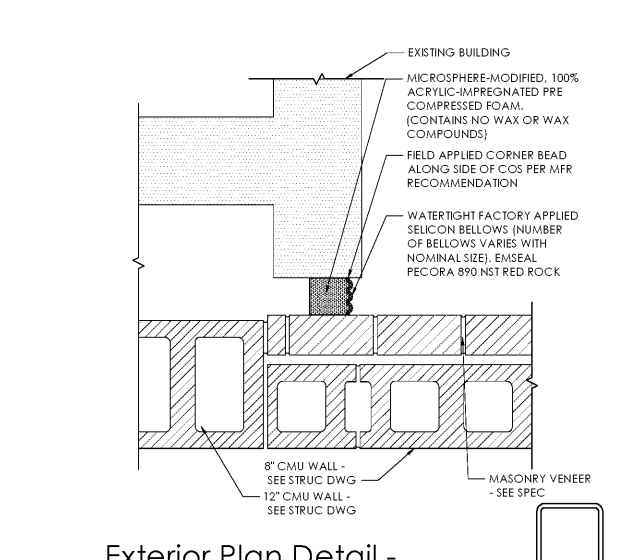

B1 Exterior Plan Detail - at Expansion Joint
 SCALE: 1 1/2" = 1'-0"

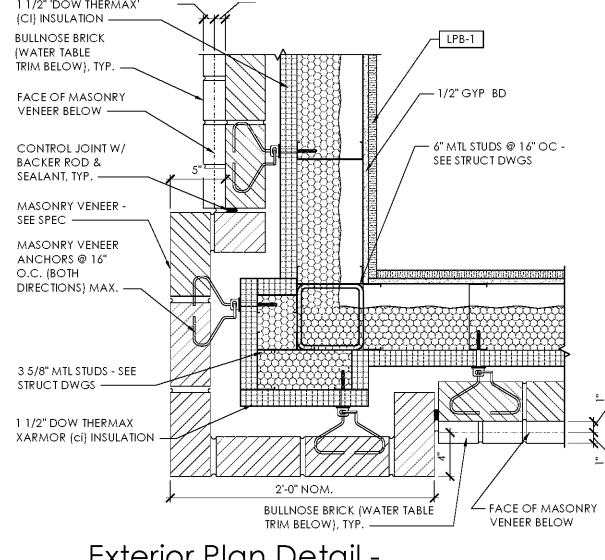

A1 Exterior Plan Detail - Corner Pilaster Above Trim
 SCALE: 1 1/2" = 1'-0"

D

C

B

A