
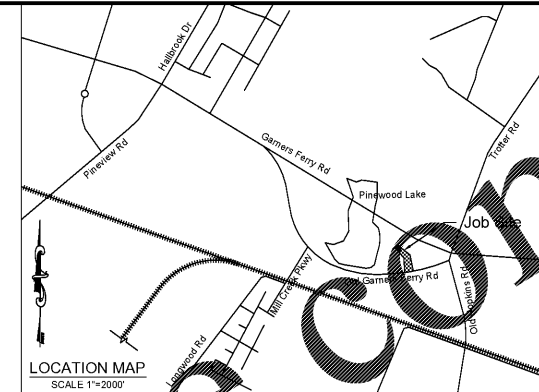



Drawing File: 399935PH2A.dwg Plot Date: Aug 14, 2017 - 11:24am

3 DAYS BEFORE DIGGING IN
SOUTH CAROLINA
CALL 811
Palmetto Utility Protection Service

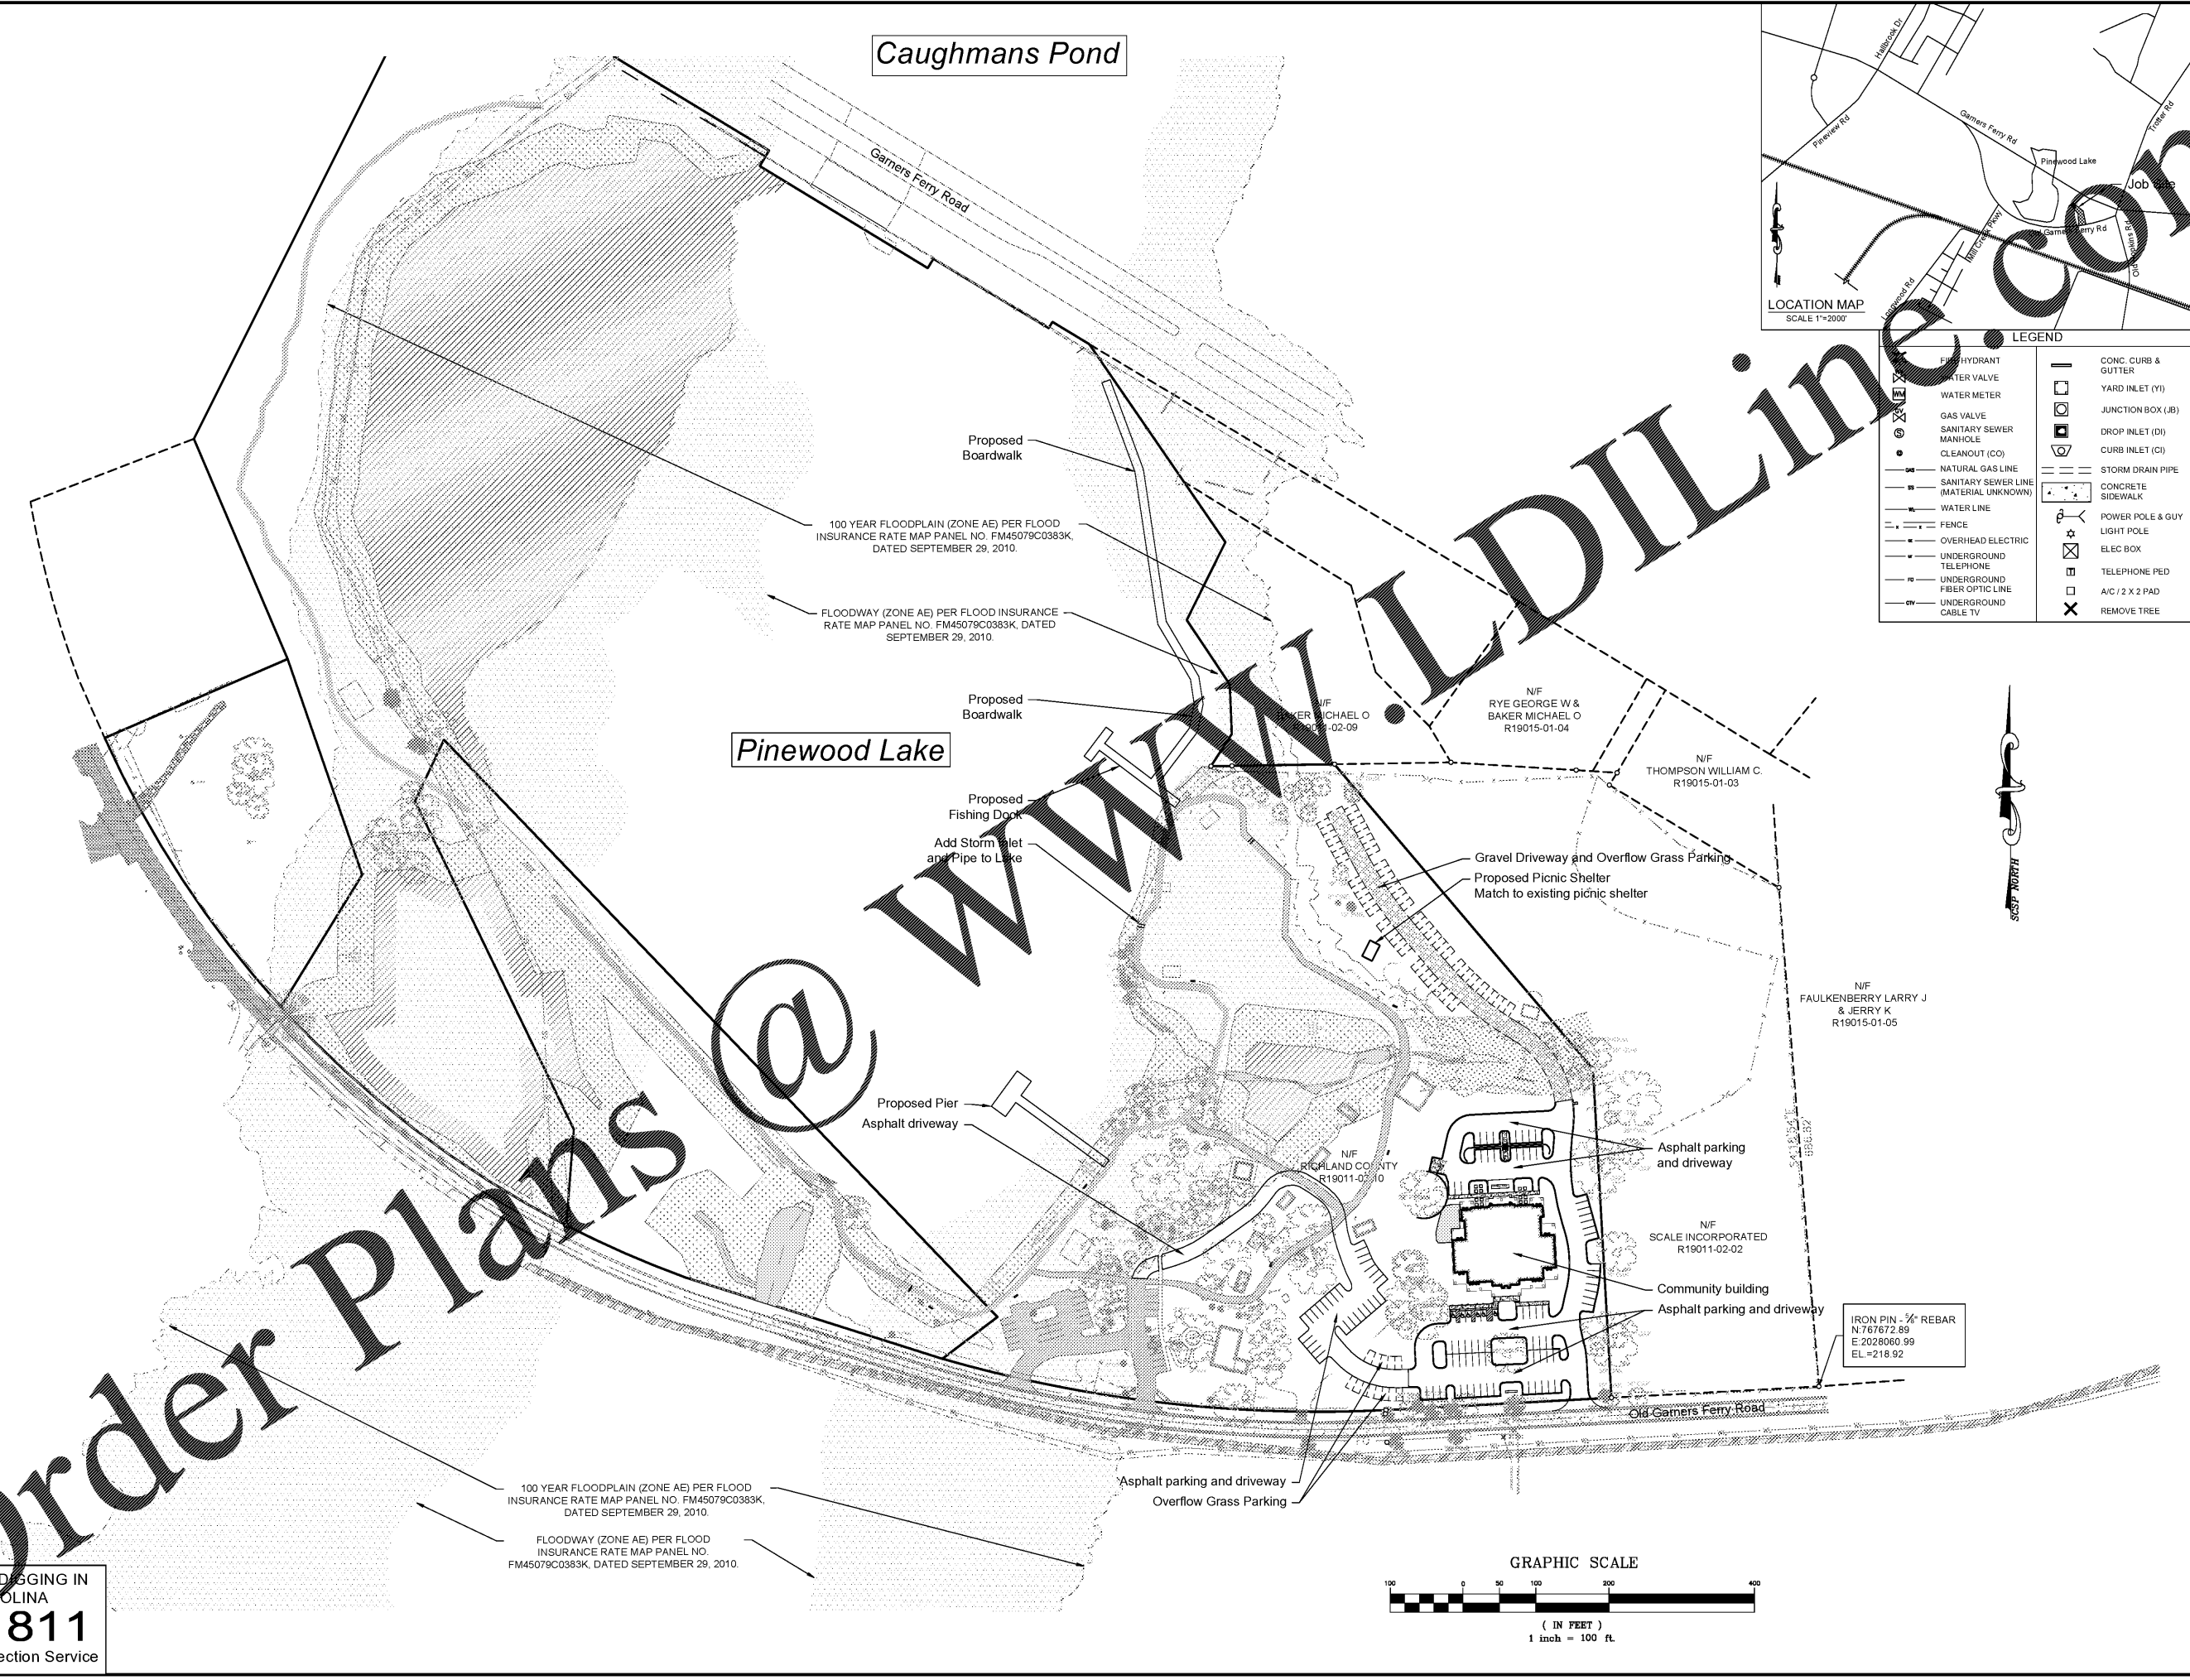

LEGEND

HYDRANT	CONC. CURB & GUTTER
WATER VALVE	YARD INLET (YI)
WATER METER	JUNCTION BOX (JB)
GAS VALVE	DROP INLET (DI)
SANITARY SEWER MANHOLE	CURB INLET (CI)
CLEANOUT (CO)	STORM DRAIN PIPE
NATURAL GAS LINE	CONCRETE SIDEWALK
SANITARY SEWER LINE (MATERIAL UNKNOWN)	POWER POLE & GUY
WATER LINE	LIGHT POLE
FENCE	ELEC BOX
OVERHEAD ELECTRIC	TELEPHONE PED
UNDERGROUND TELEPHONE	A/C / 2 X 2 PAD
UNDERGROUND FIBER OPTIC LINE	REMOVE TREE
UNDERGROUND CABLE TV	

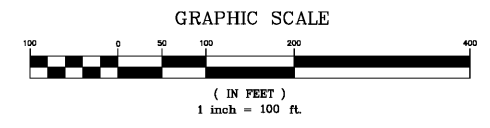

Chao & Associates, Inc.
Civil - Structural - Survey
7 Clusters Court
Columbia, SC 29210
Voice: (803) 772-8420
Fax: (803) 772-9120
Email: consult@chaoinc.com

Overall Improvement Plan
Pinewood Lake Phase 2A (CPS17074)
Prepared For:
Richland County
Near Hopkins, South Carolina

Drawn: HMC Checked: GAL
Revised:
File: 399935PH2A.dwg Project No.: 399935D

C0.0
Sheet Number
August 11, 2017
Date