

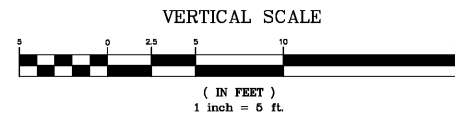
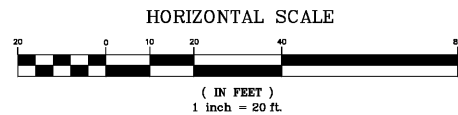


Drawing file: 399935PH2A.dwg Plotter: Aug 14, 2017 - 11:44am

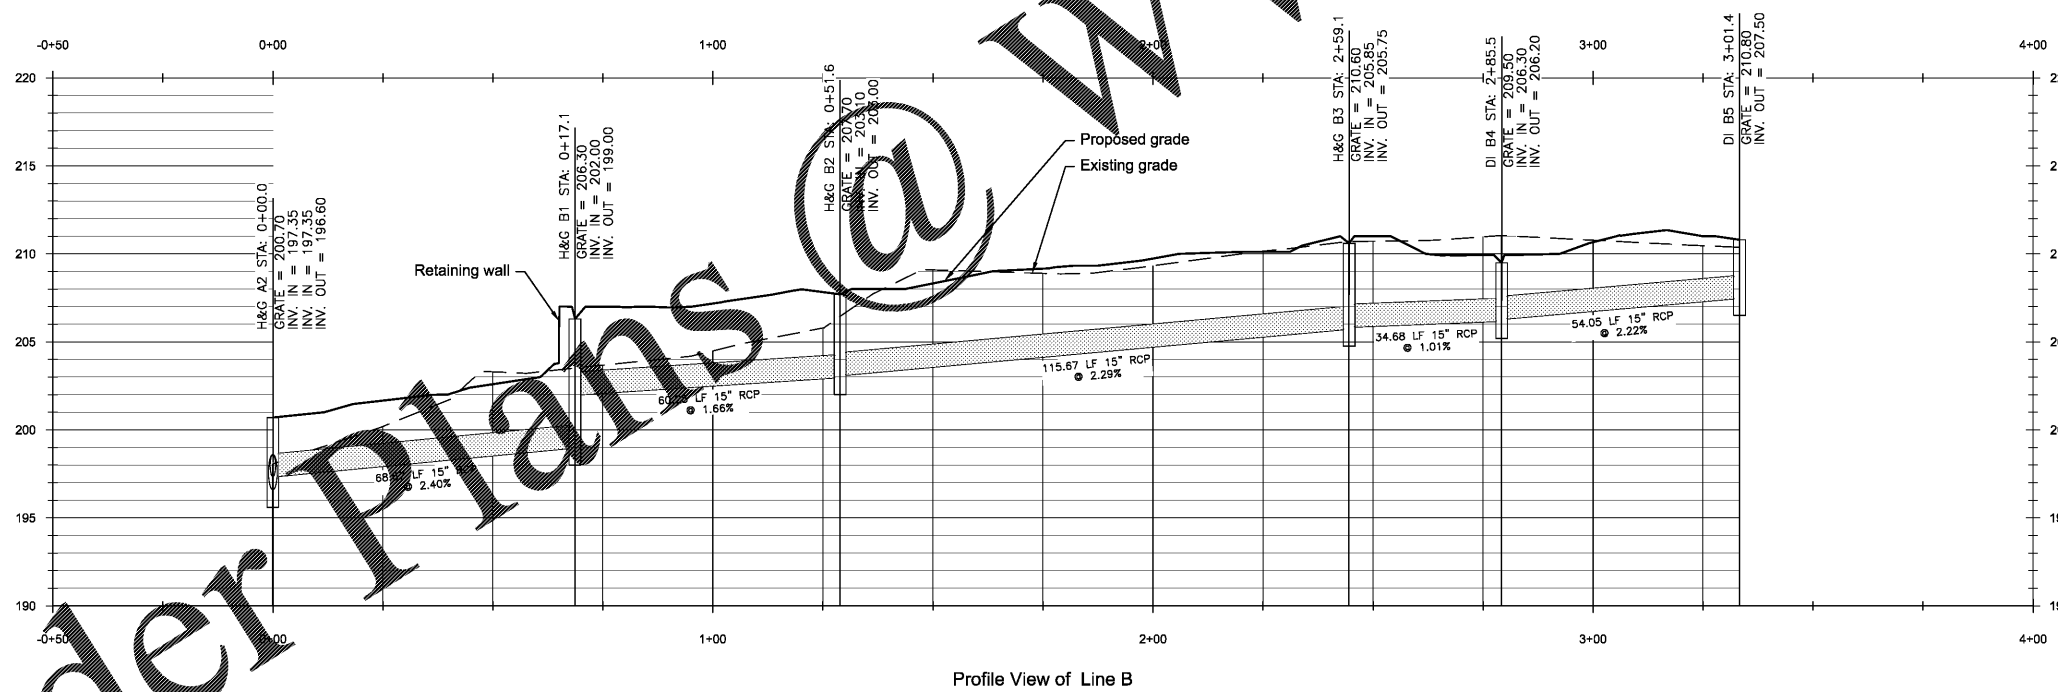

Order Plans @ WWW.LDILine.com

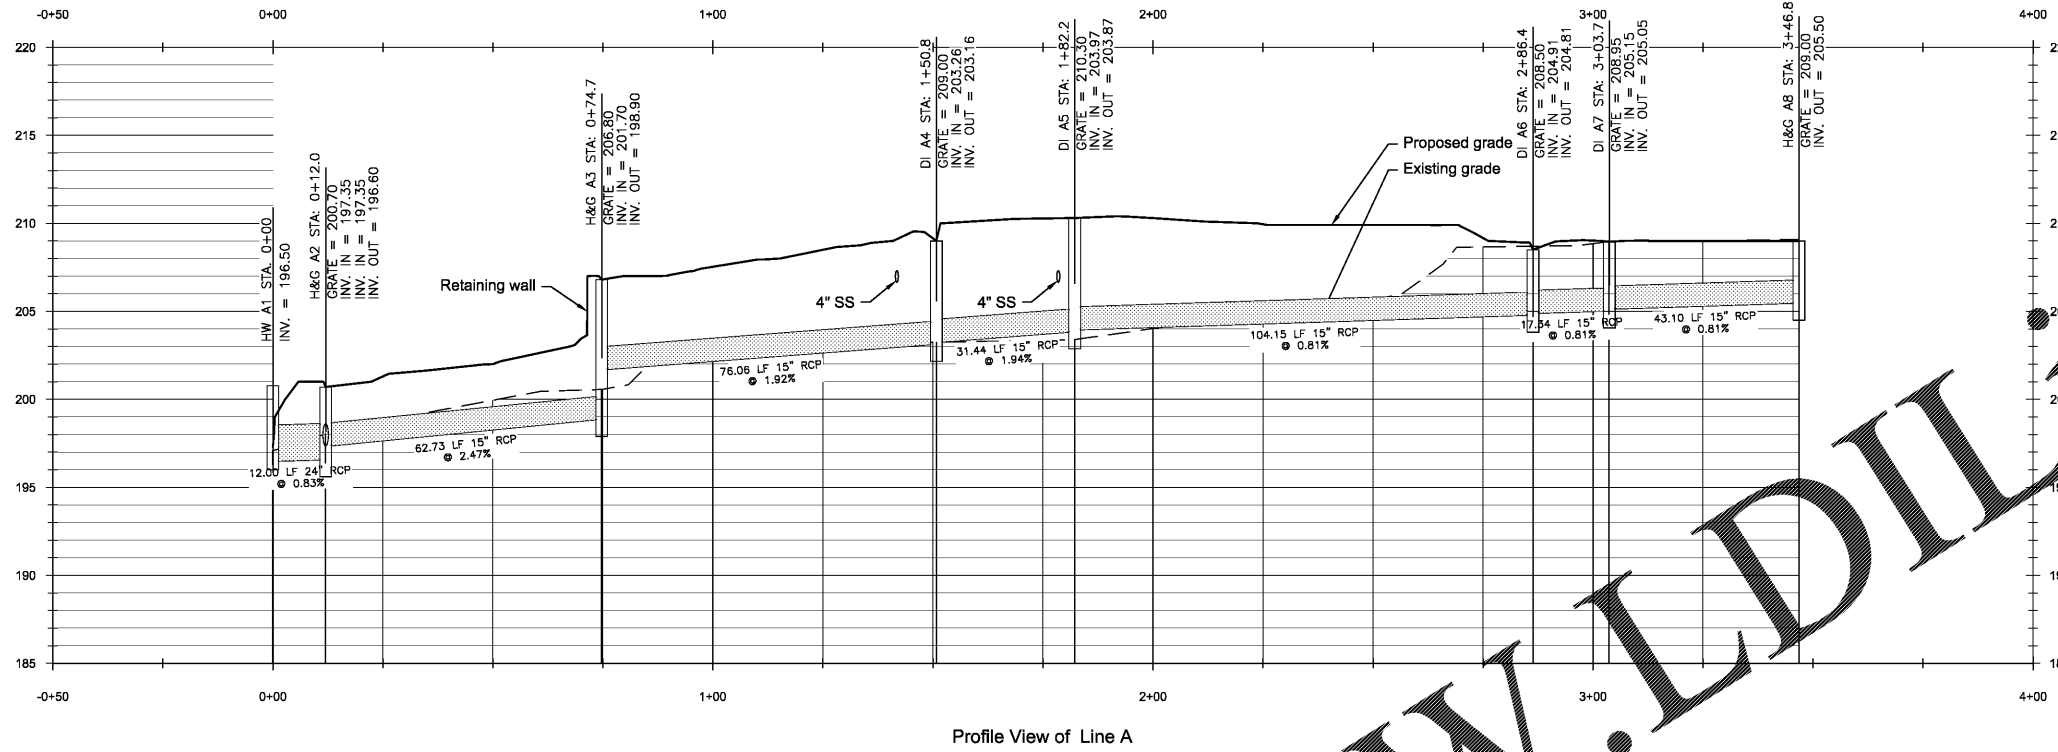

Chao & Associates, Inc.
Civil - Structural - Survey
7 Clusters Court
Columbia, SC 29210
Voice: (803) 772-8420
Fax: (803) 772-9120
Email: consult@chaoinc.com



Storm Drainage Pipe Profiles
Pinewood Lake Phase 2A (CPS17074)
Prepared For:
Richland County
Near Hopkins, South Carolina

Drawn: HMC
Revised:
Checked: GAL
Project No.: 399935D
File: 399935PH2A.dwg

C3.2
Sheet Number
August 11, 2017
Date