




Drawing file: 399935PH2A.dwg Plotter: Aug 14, 2017 - 11:44am

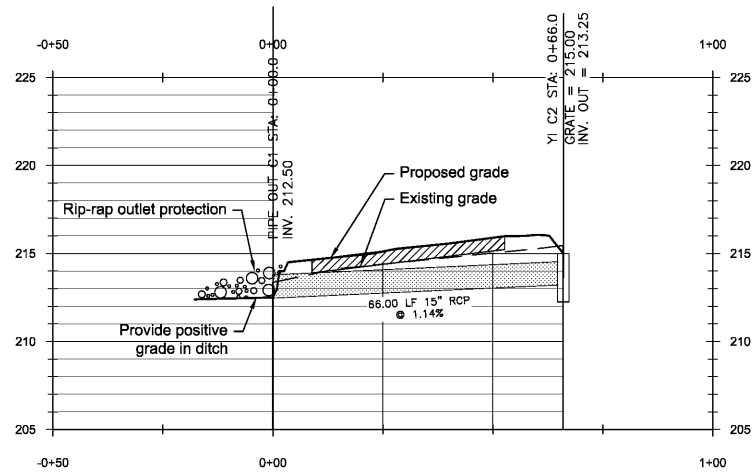


Profile View of Line C (Driveway)

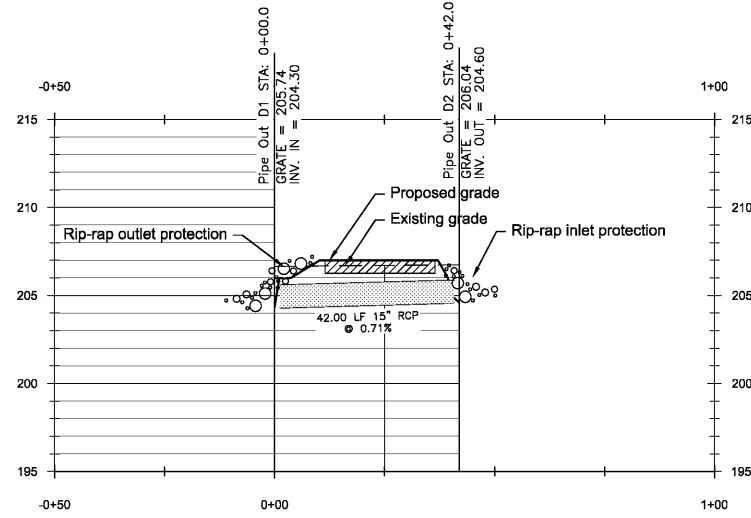


Profile View of Line D

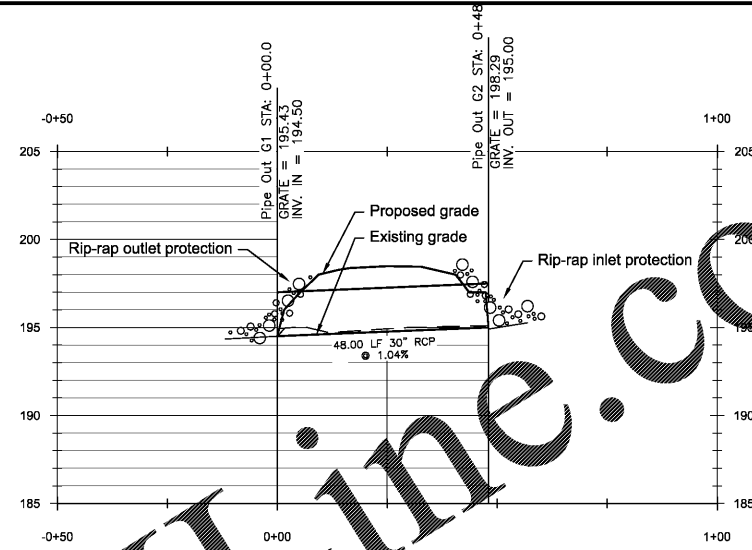



Profile View of Line G

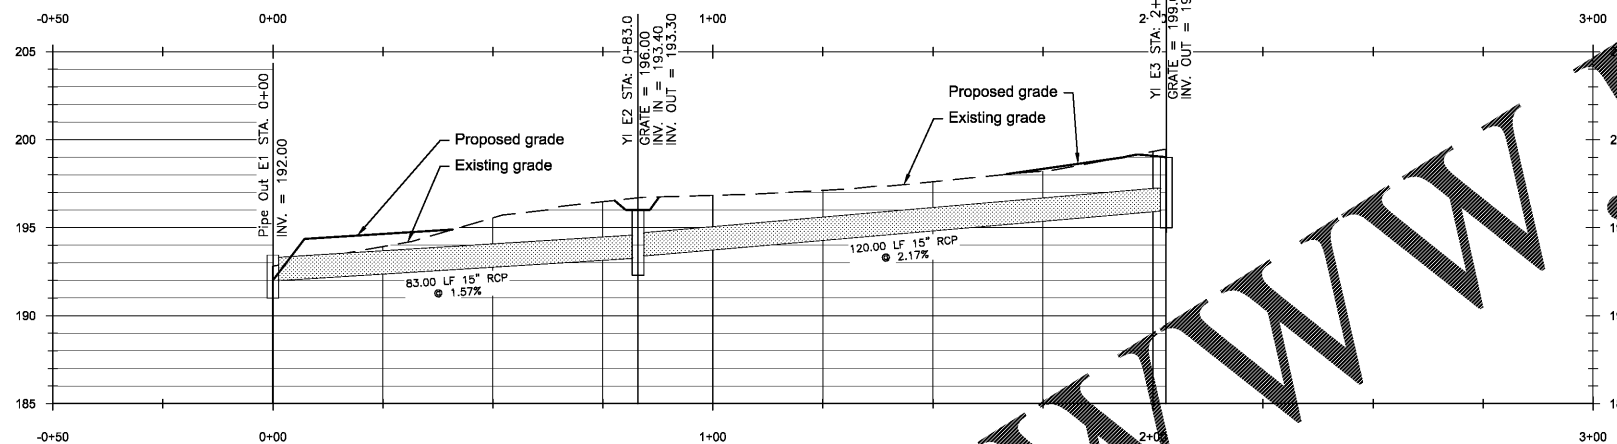

Profile View of Line E

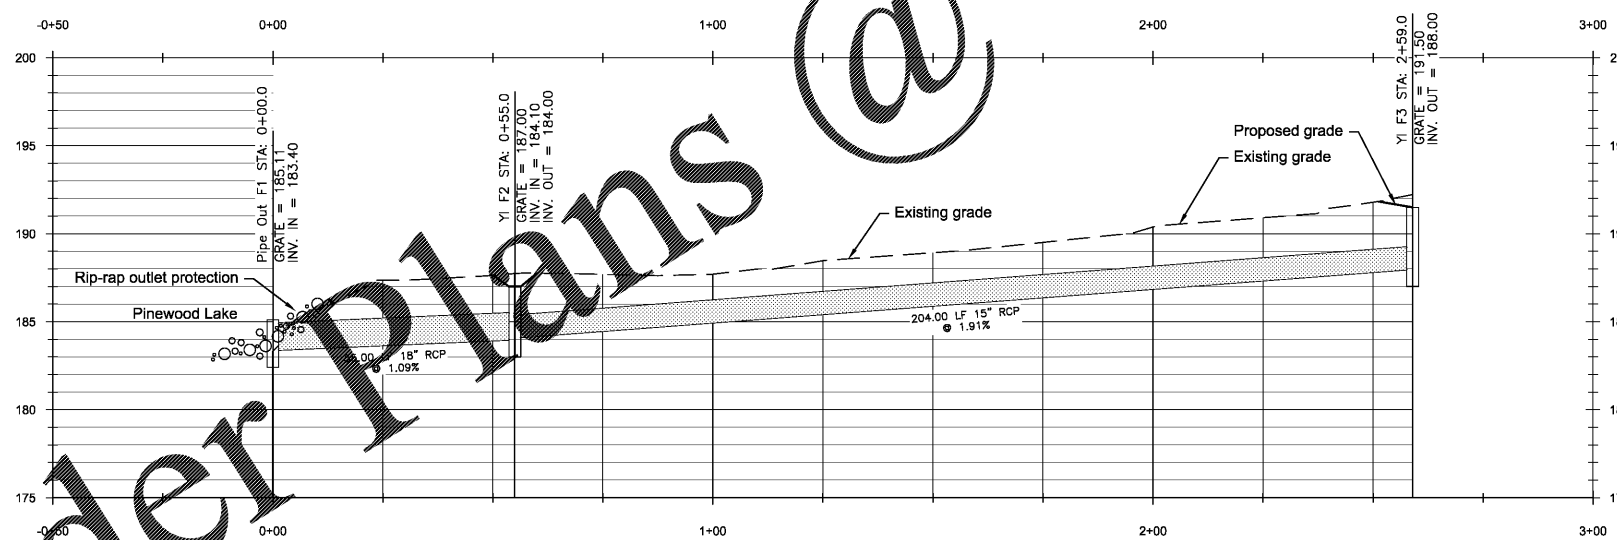

Profile View of Line F

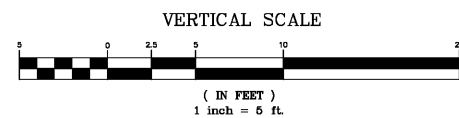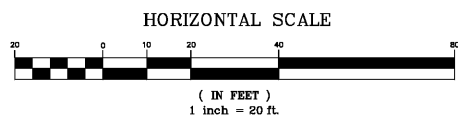

Order Plans @ WWW.LDITLine.com



Chao & Associates, Inc.
Civil - Structural - Survey
7 Clusters Court
Columbia, SC 29210
Voice: (803) 772-8420
Fax: (803) 772-9120
Email: consult@chaoinc.com



Storm Drainage Pipe Profiles
Pinewood Lake Phase 2A (CPS17074)
Prepared For:
Richland County
Near Hopkins, South Carolina

Drawn: HMC	Checked: GAL	Project No.: 399935D
Revised:		File: 399935PH2A.dwg

C3.3
Sheet Number
August 11, 2017
Date